


## BAB V: HASIL RANCANGAN

### 5.1 Perancangan Bangunan

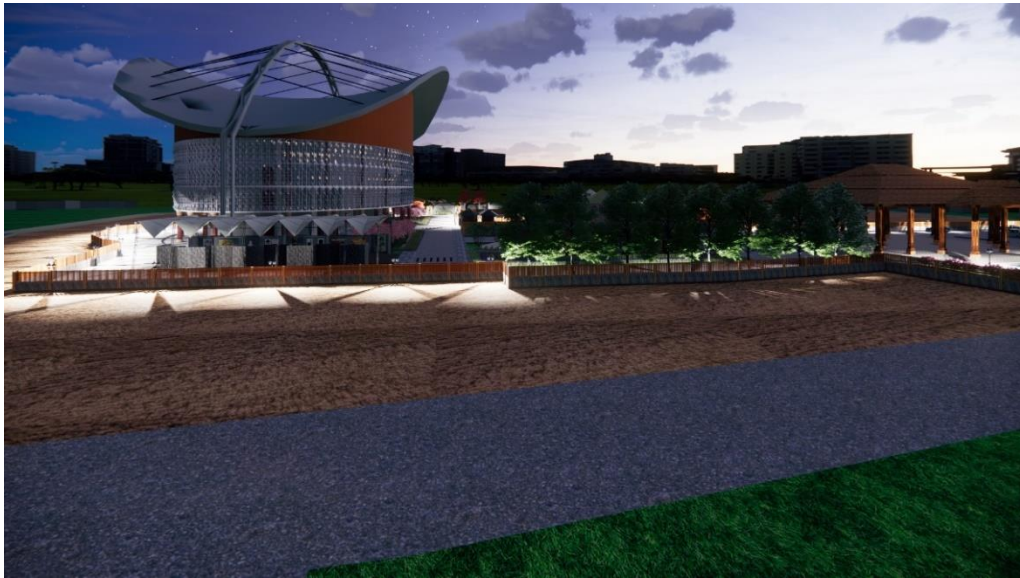


Gambar 5.1 Tampak Depan  
(Sumber: : Data Pribadi)



Gambar 5.2 Tampak Belakang  
(Sumber: : Data Pribadi)



Gambar 5.3 Tampak Samping Kanan  
(Sumber: : Data Pribadi)

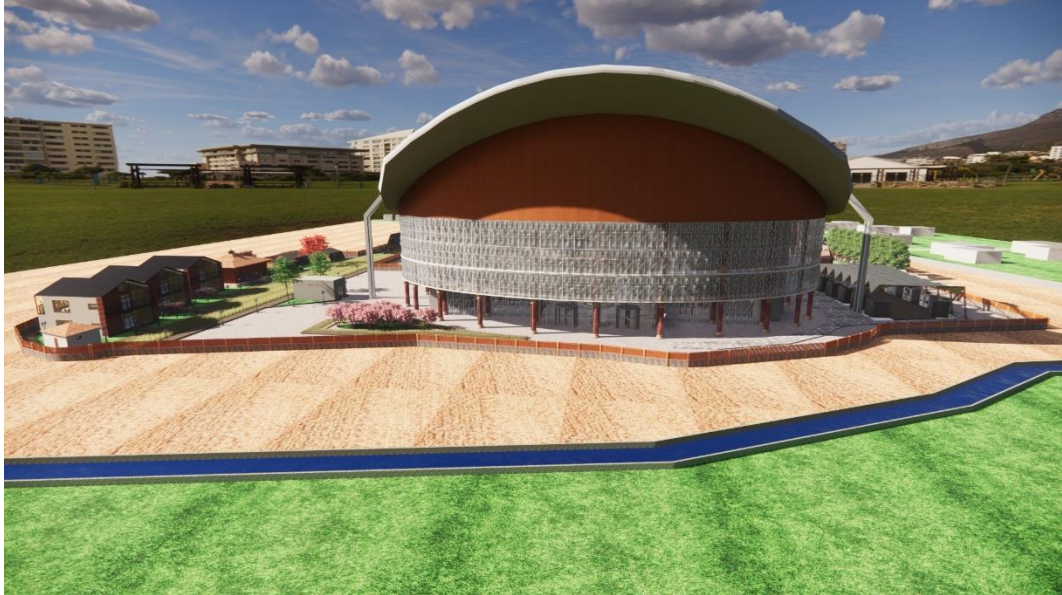

Gambar 5.4 Tampak Samping Kiri  
(Sumber: : Data Pribadi)



## 5.2 Perspektif Eksterior




Gambar 5.5 View Kolam Depan Joglo Pendopo  
(Sumber: : Data Pribadi)



Gambar 5.6 View Tugu Taman Budaya Sleman  
(Sumber: : Data Pribadi)



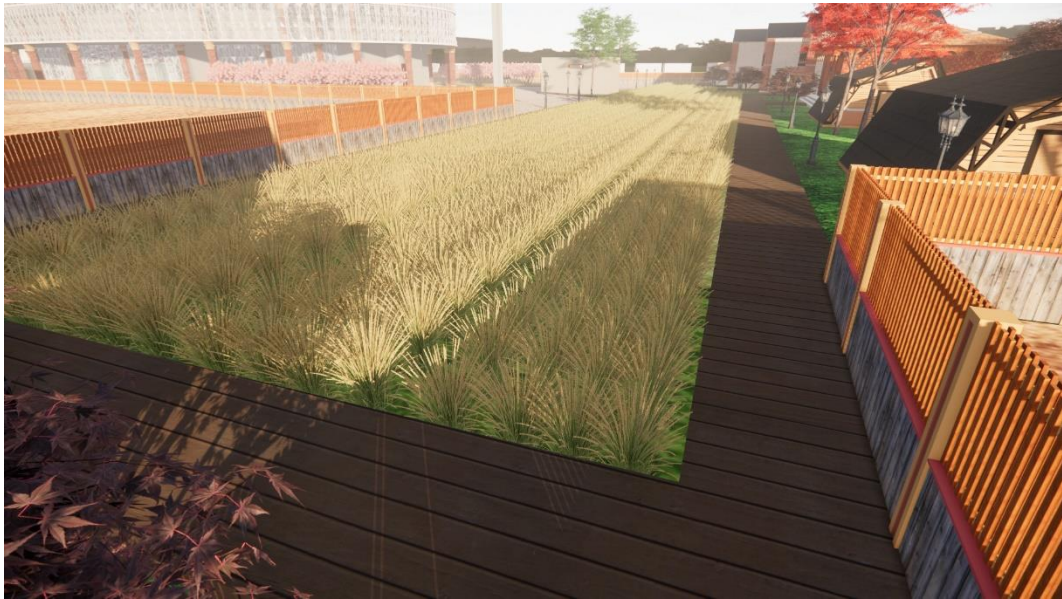

Gambar 5.7 View Konservasi Sawah  
(Sumber: : Data Pribadi)



Gambar 5.8 View Amphitheatre  
(Sumber: : Data Pribadi)





Gambar 5.9 View Ruang Pamer Terbuka  
(Sumber: : Data Pribadi)



Gambar 5.10 View Joglo Pendopo  
(Sumber: : Data Pribadi)



Gambar 5.11 View Mushola  
(Sumber: : Data Pribadi)



Gambar 5.12 View Food Court  
(Sumber: : Data Pribadi)






Gambar 5.13 View Mushola Homestay  
(Sumber: : Data Pribadi)



Gambar 5.14 View Homestay Aula  
(Sumber: : Data Pribadi)



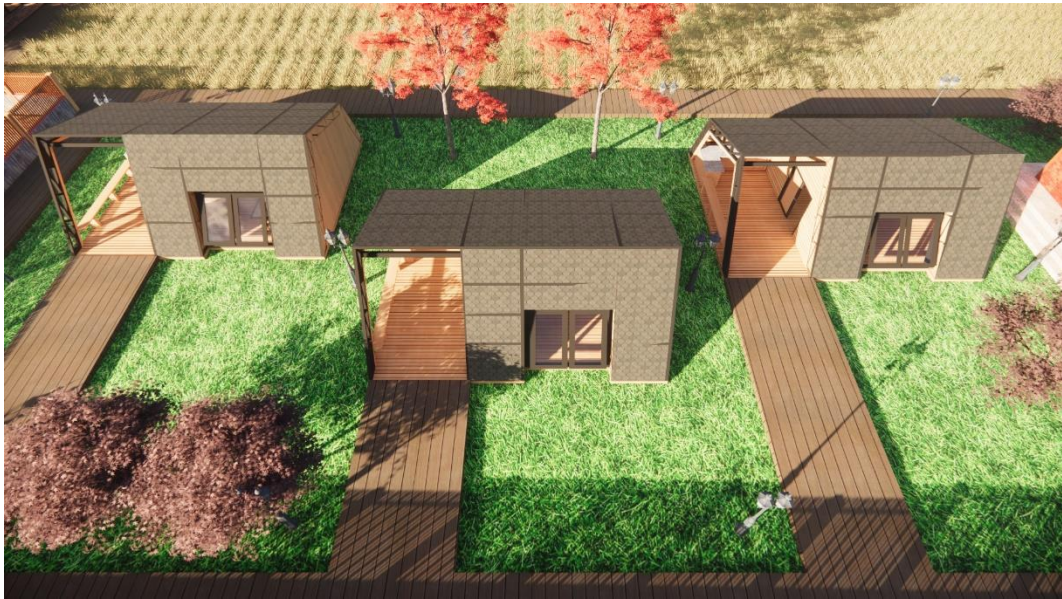

Gambar 5.15 View Homestay VIP

(Sumber: : Data Pribadi)



Gambar 5.16 View Homestay VVIP

(Sumber: : Data Pribadi)





Gambar 5.17 View Homestay Gedung Serbaguna  
(Sumber: : Data Pribadi)

### 5.3 Perspektif Interior



Gambar 5.18 Ruang Kamar Homestay Aula  
(Sumber: : Data Pribadi)



Gambar 5.19 Mini Dapur Homestay Aula  
(Sumber: : Data Pribadi)




Gambar 5.20 Ruang Kamar Homestay VIP  
(Sumber: : Data Pribadi)





Gambar 5.21 Ruang Kamar Homestay VVIP Lantai 2  
(Sumber: : Data Pribadi)

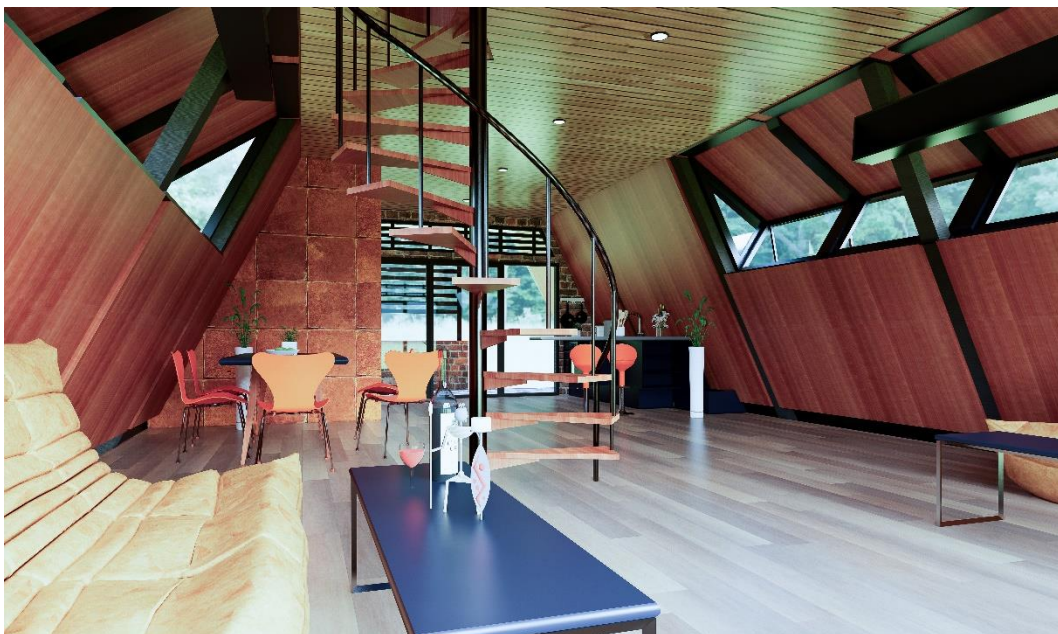

Gambar 5.22 Ruang Keluarga Homestay VVIP Lantai 1  
(Sumber: : Data Pribadi)



Gambar 5.23 Mushola Kapasitas 100 Orang  
(Sumber: : Data Pribadi)



Gambar 5.24 Mushola Homestay  
(Sumber: : Data Pribadi)





Gambar 5.25 Lobby Gedung Serbaguna  
(Sumber: : Data Pribadi)



Gambar 5.26 Umpak-Umpak Joglo Pendopo  
(Sumber: : Data Pribadi)



## 5.4 Sequence



Gambar 5.27 Sequence 1  
(Sumber: : Data Pribadi)



Gambar 5.28 Sequence 2  
(Sumber: : Data Pribadi)





Gambar 5.29 Sequence 3  
(Sumber: : Data Pribadi)




Gambar 5.30 Sequence 4  
(Sumber: : Data Pribadi)

## 5.5 Perspektif Mata Burung




Gambar 5.31 Perspektif Mata Burung 1  
(Sumber: : Data Pribadi)

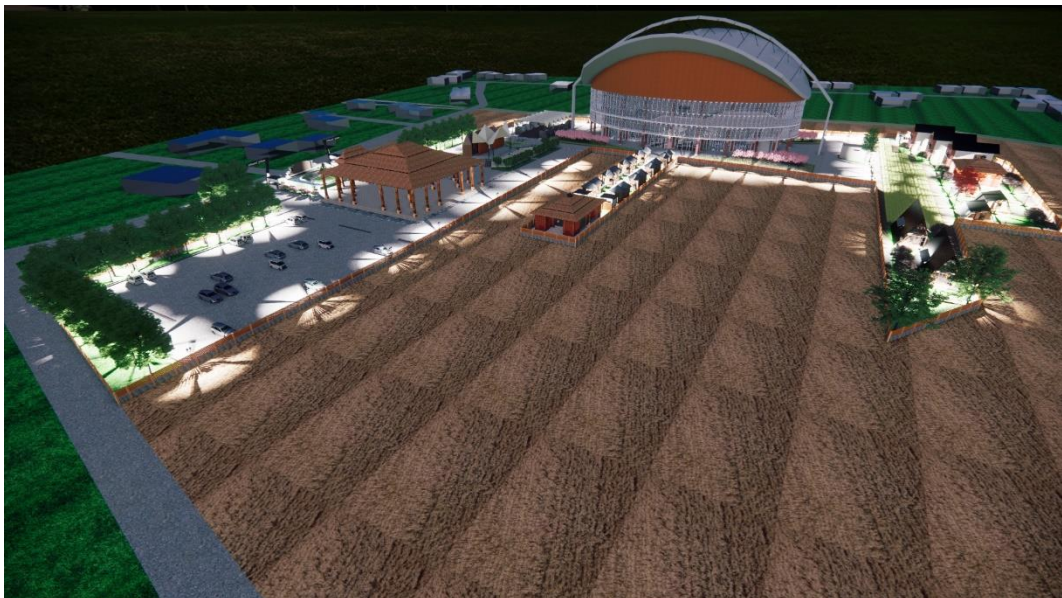


Gambar 5.32 Perspektif Mata Burung 2  
(Sumber: : Data Pribadi)



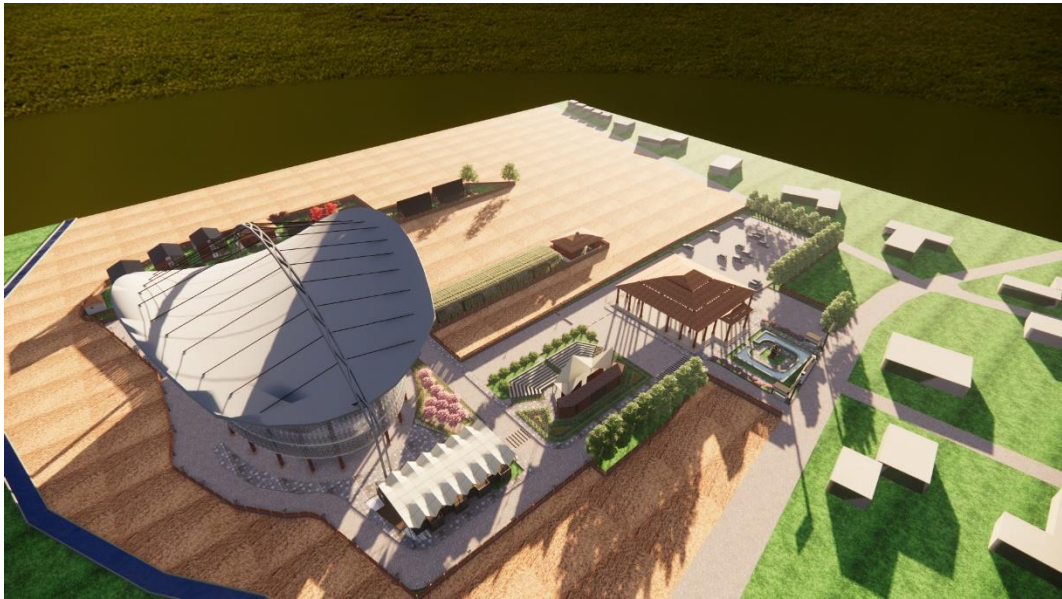


Gambar 5.33 Perspektif Mata Burung 3  
(Sumber: : Data Pribadi)

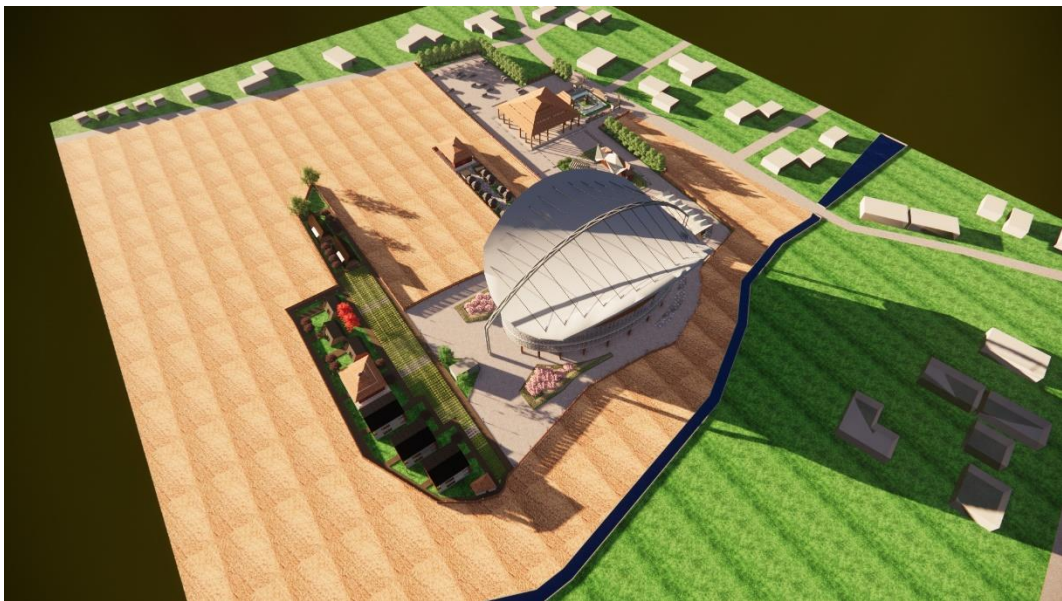

Gambar 5.34 Perspektif Mata Burung 4  
(Sumber: : Data Pribadi)




5.6 Blok Plan

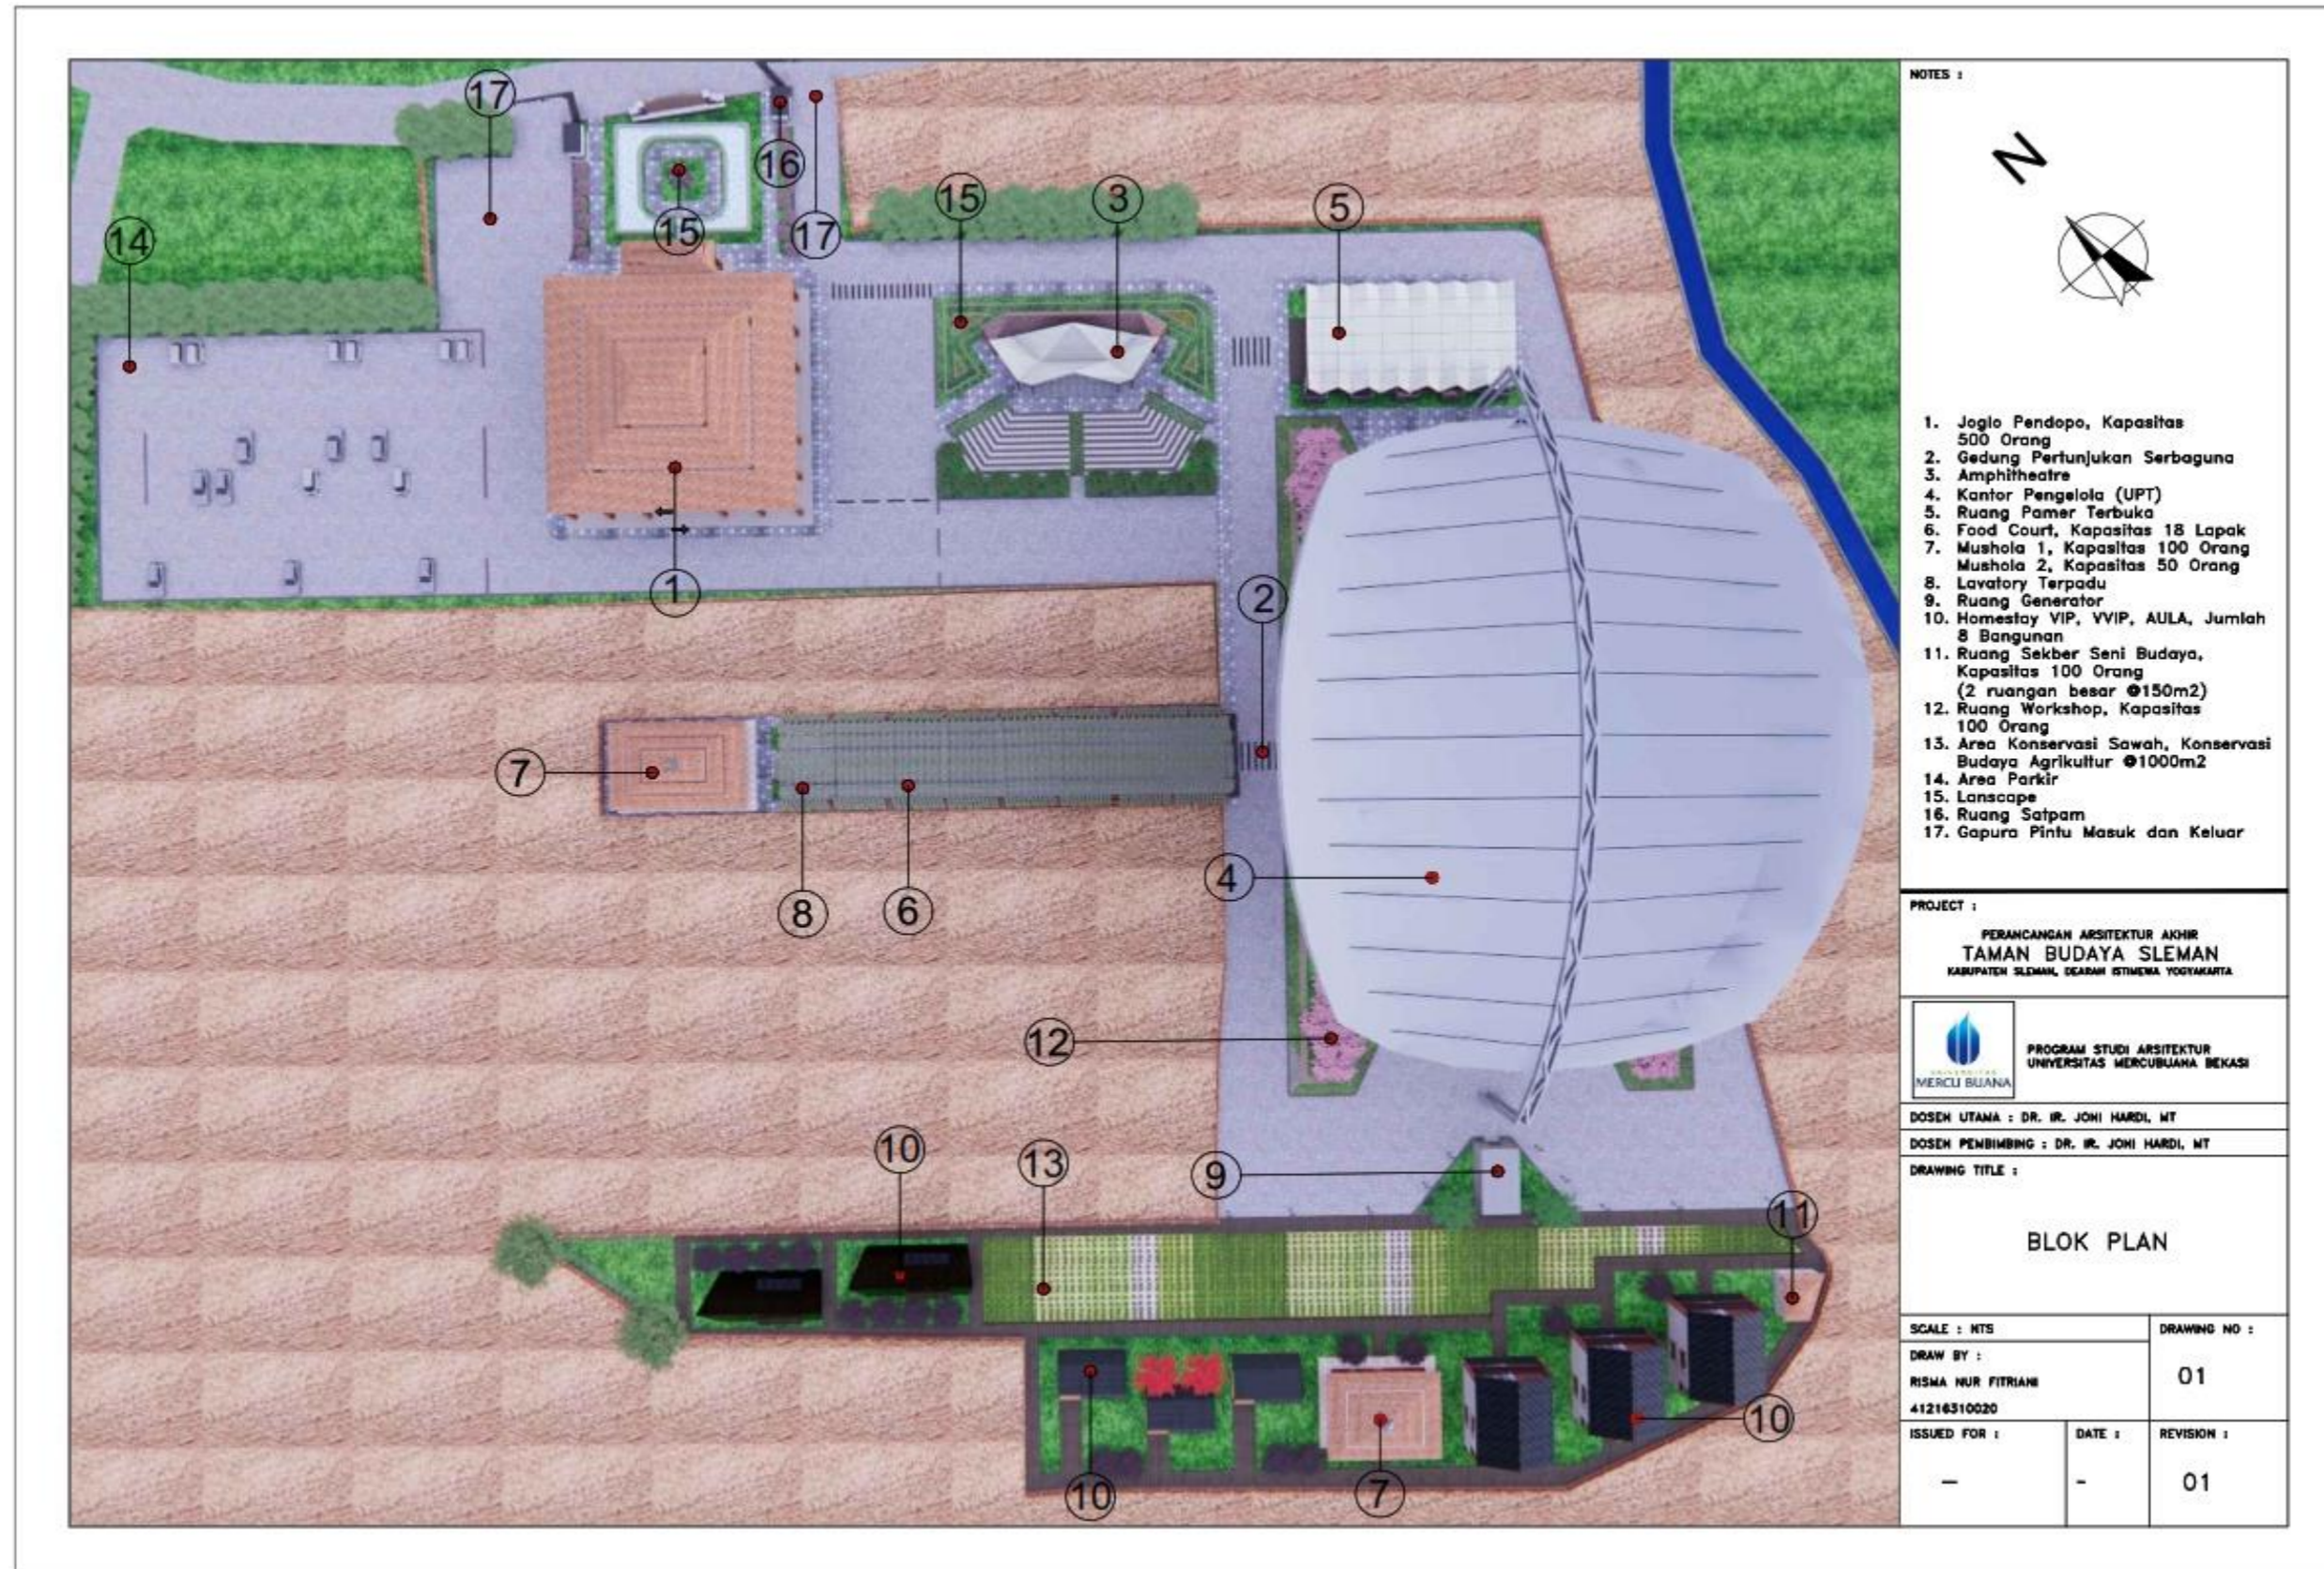

Gambar 5.35 Blok Plan  
 (Sumber : Data Pribadi)




5.7 Site Plan

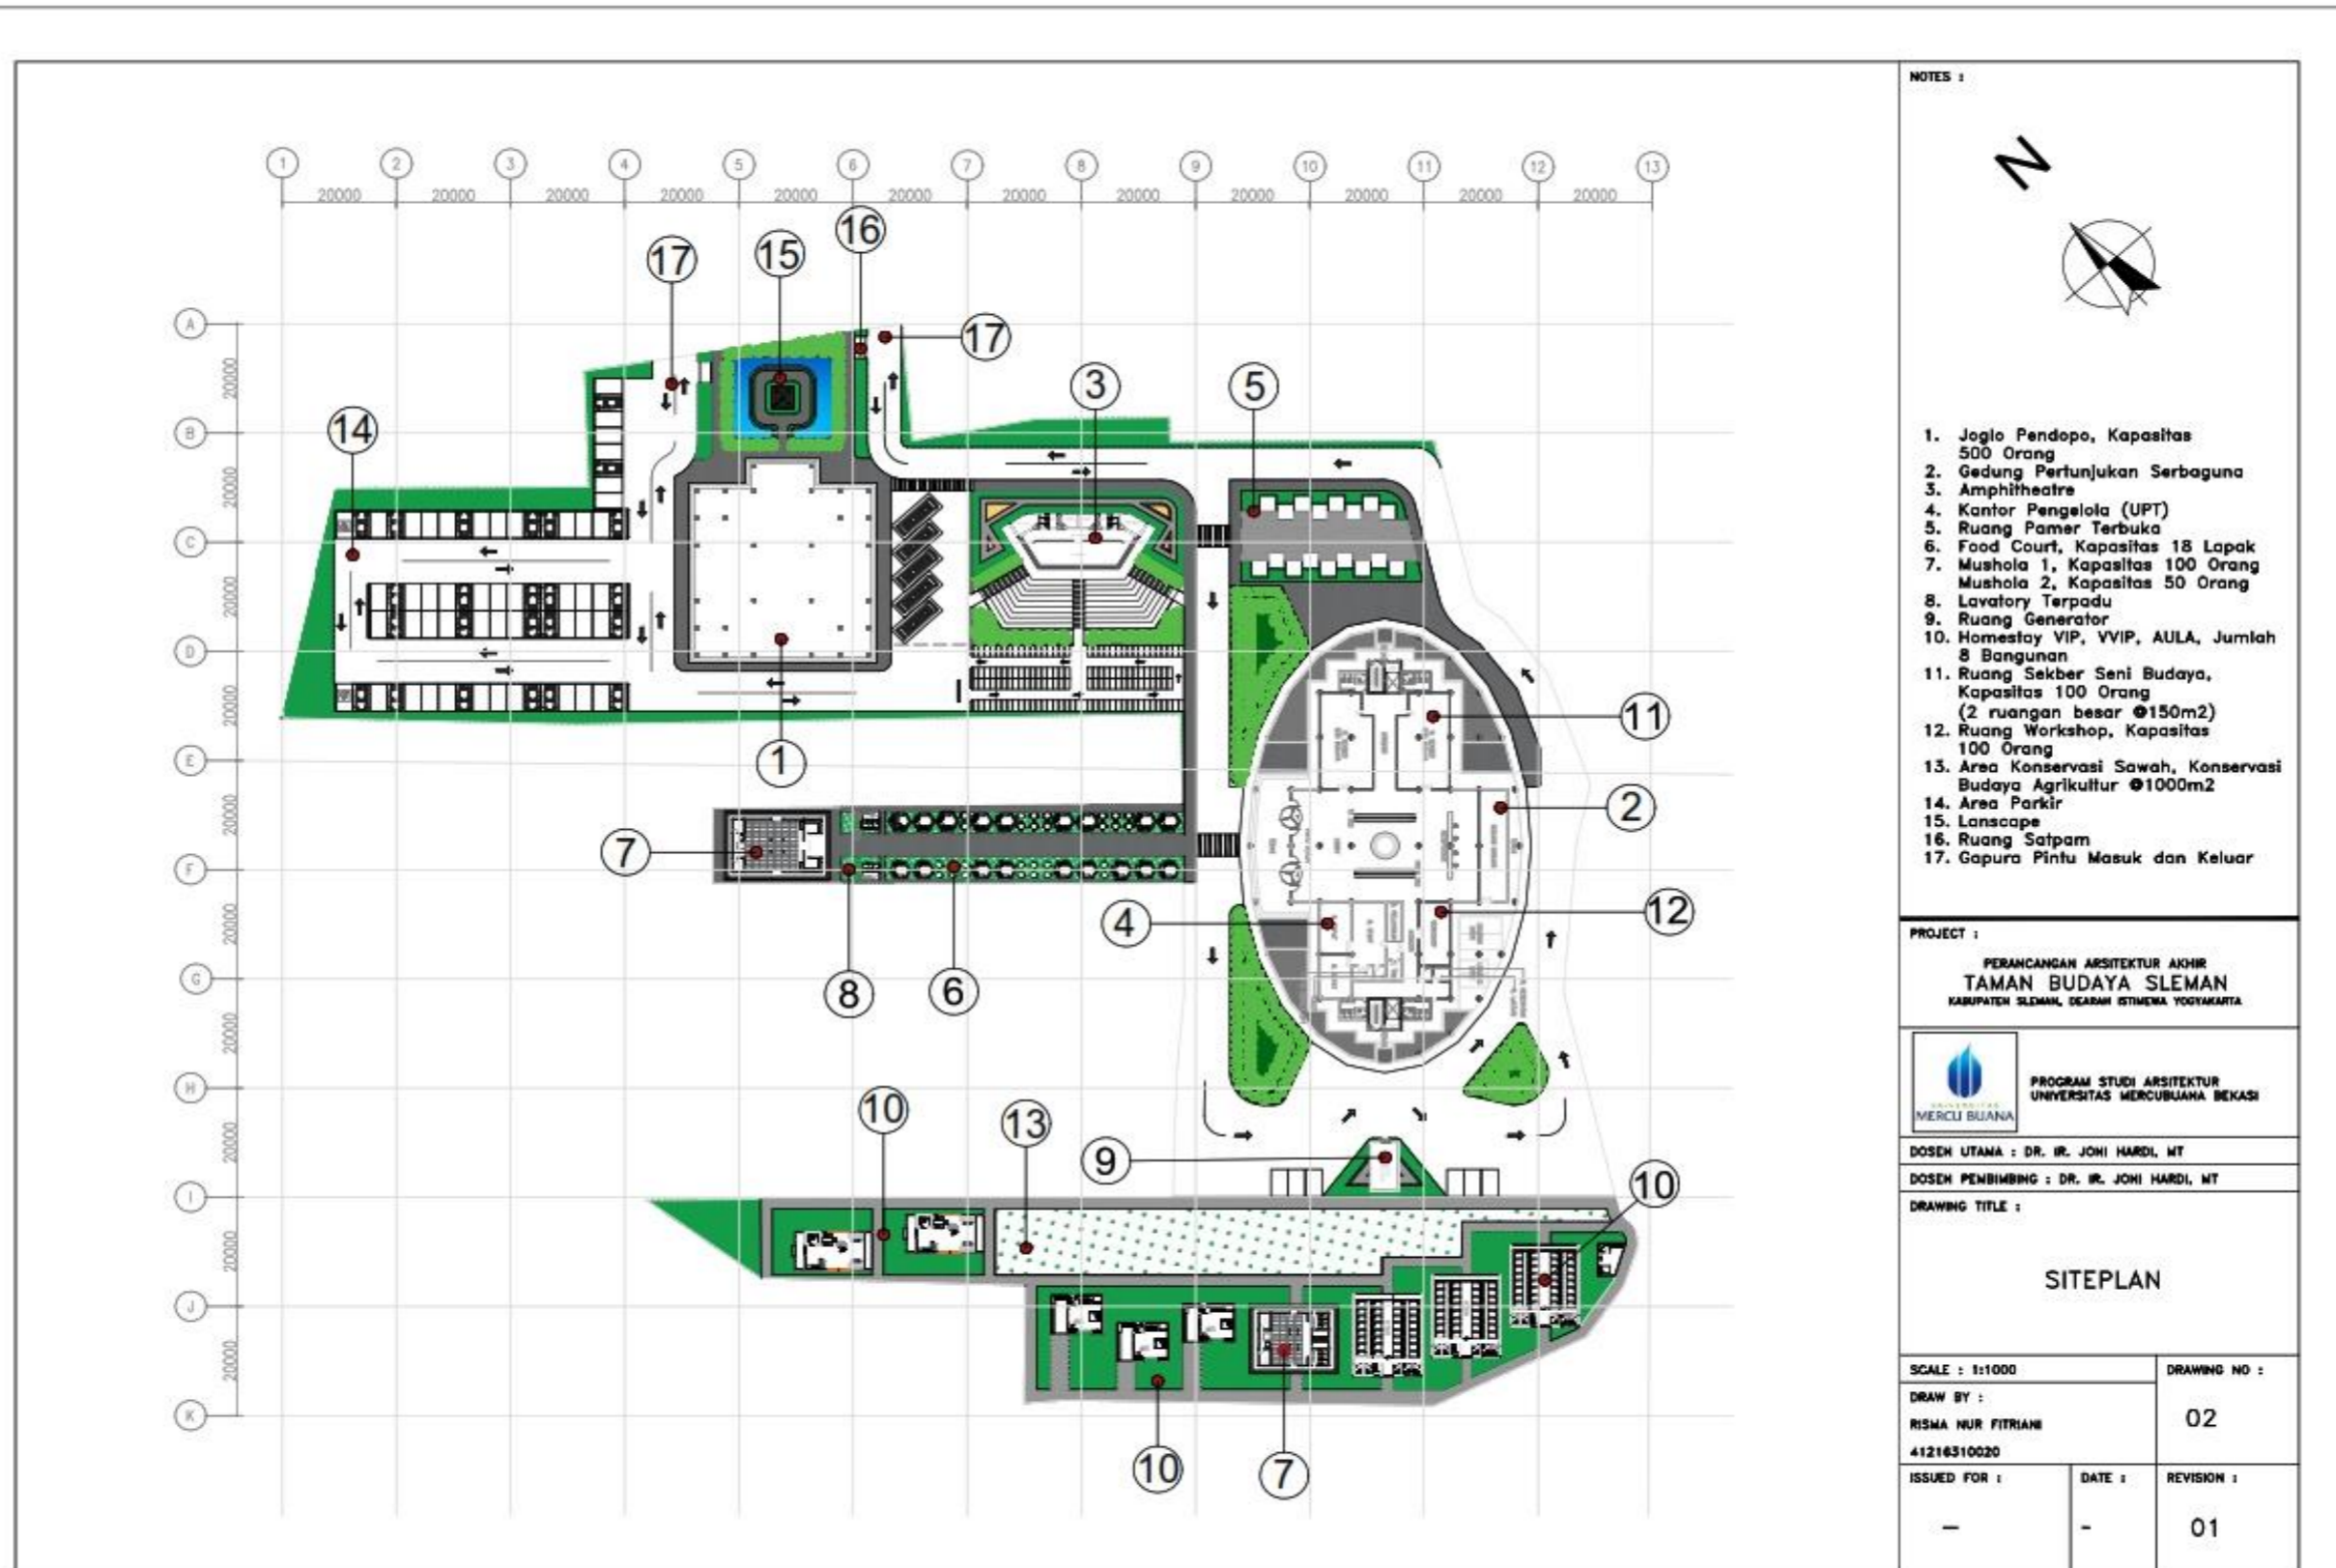

Gambar 5.36 Site Plan  
 (Sumber : Data Pribadi)


5.8 Gedung Serbaguna

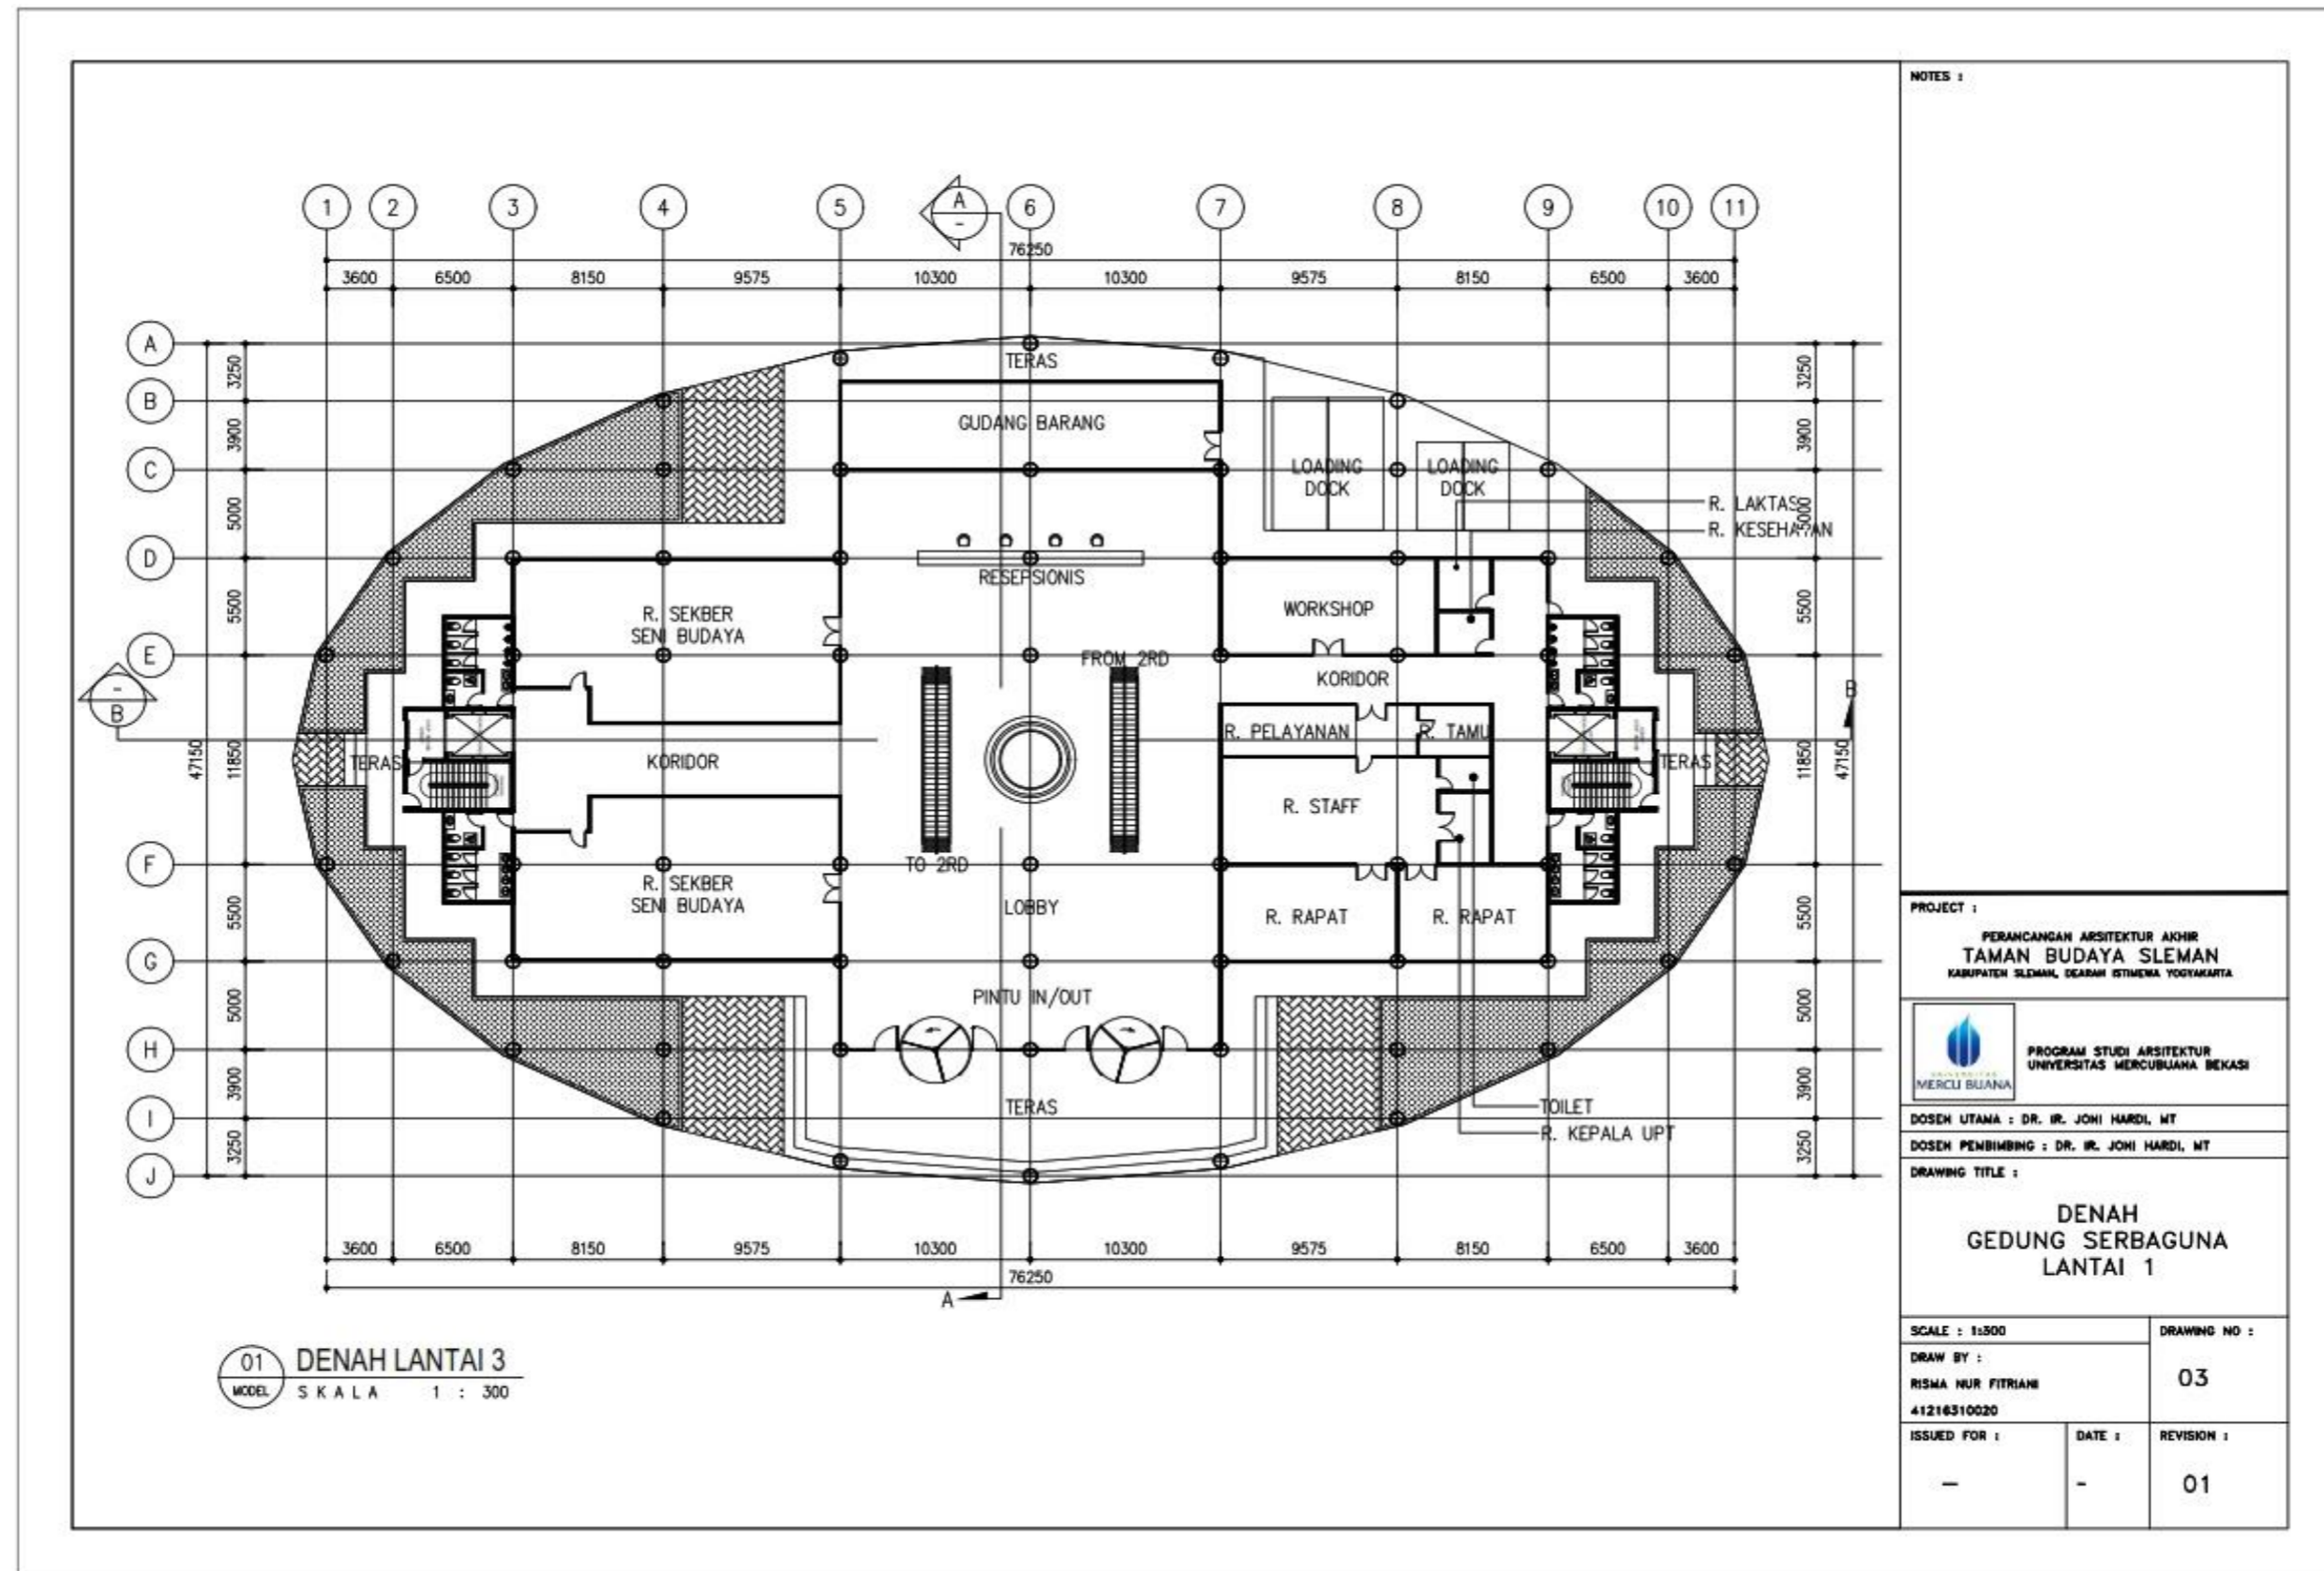

Gambar 5.37 Denah Gedung Serbaguna Lantai 1

(Sumber : Data Pribadi)




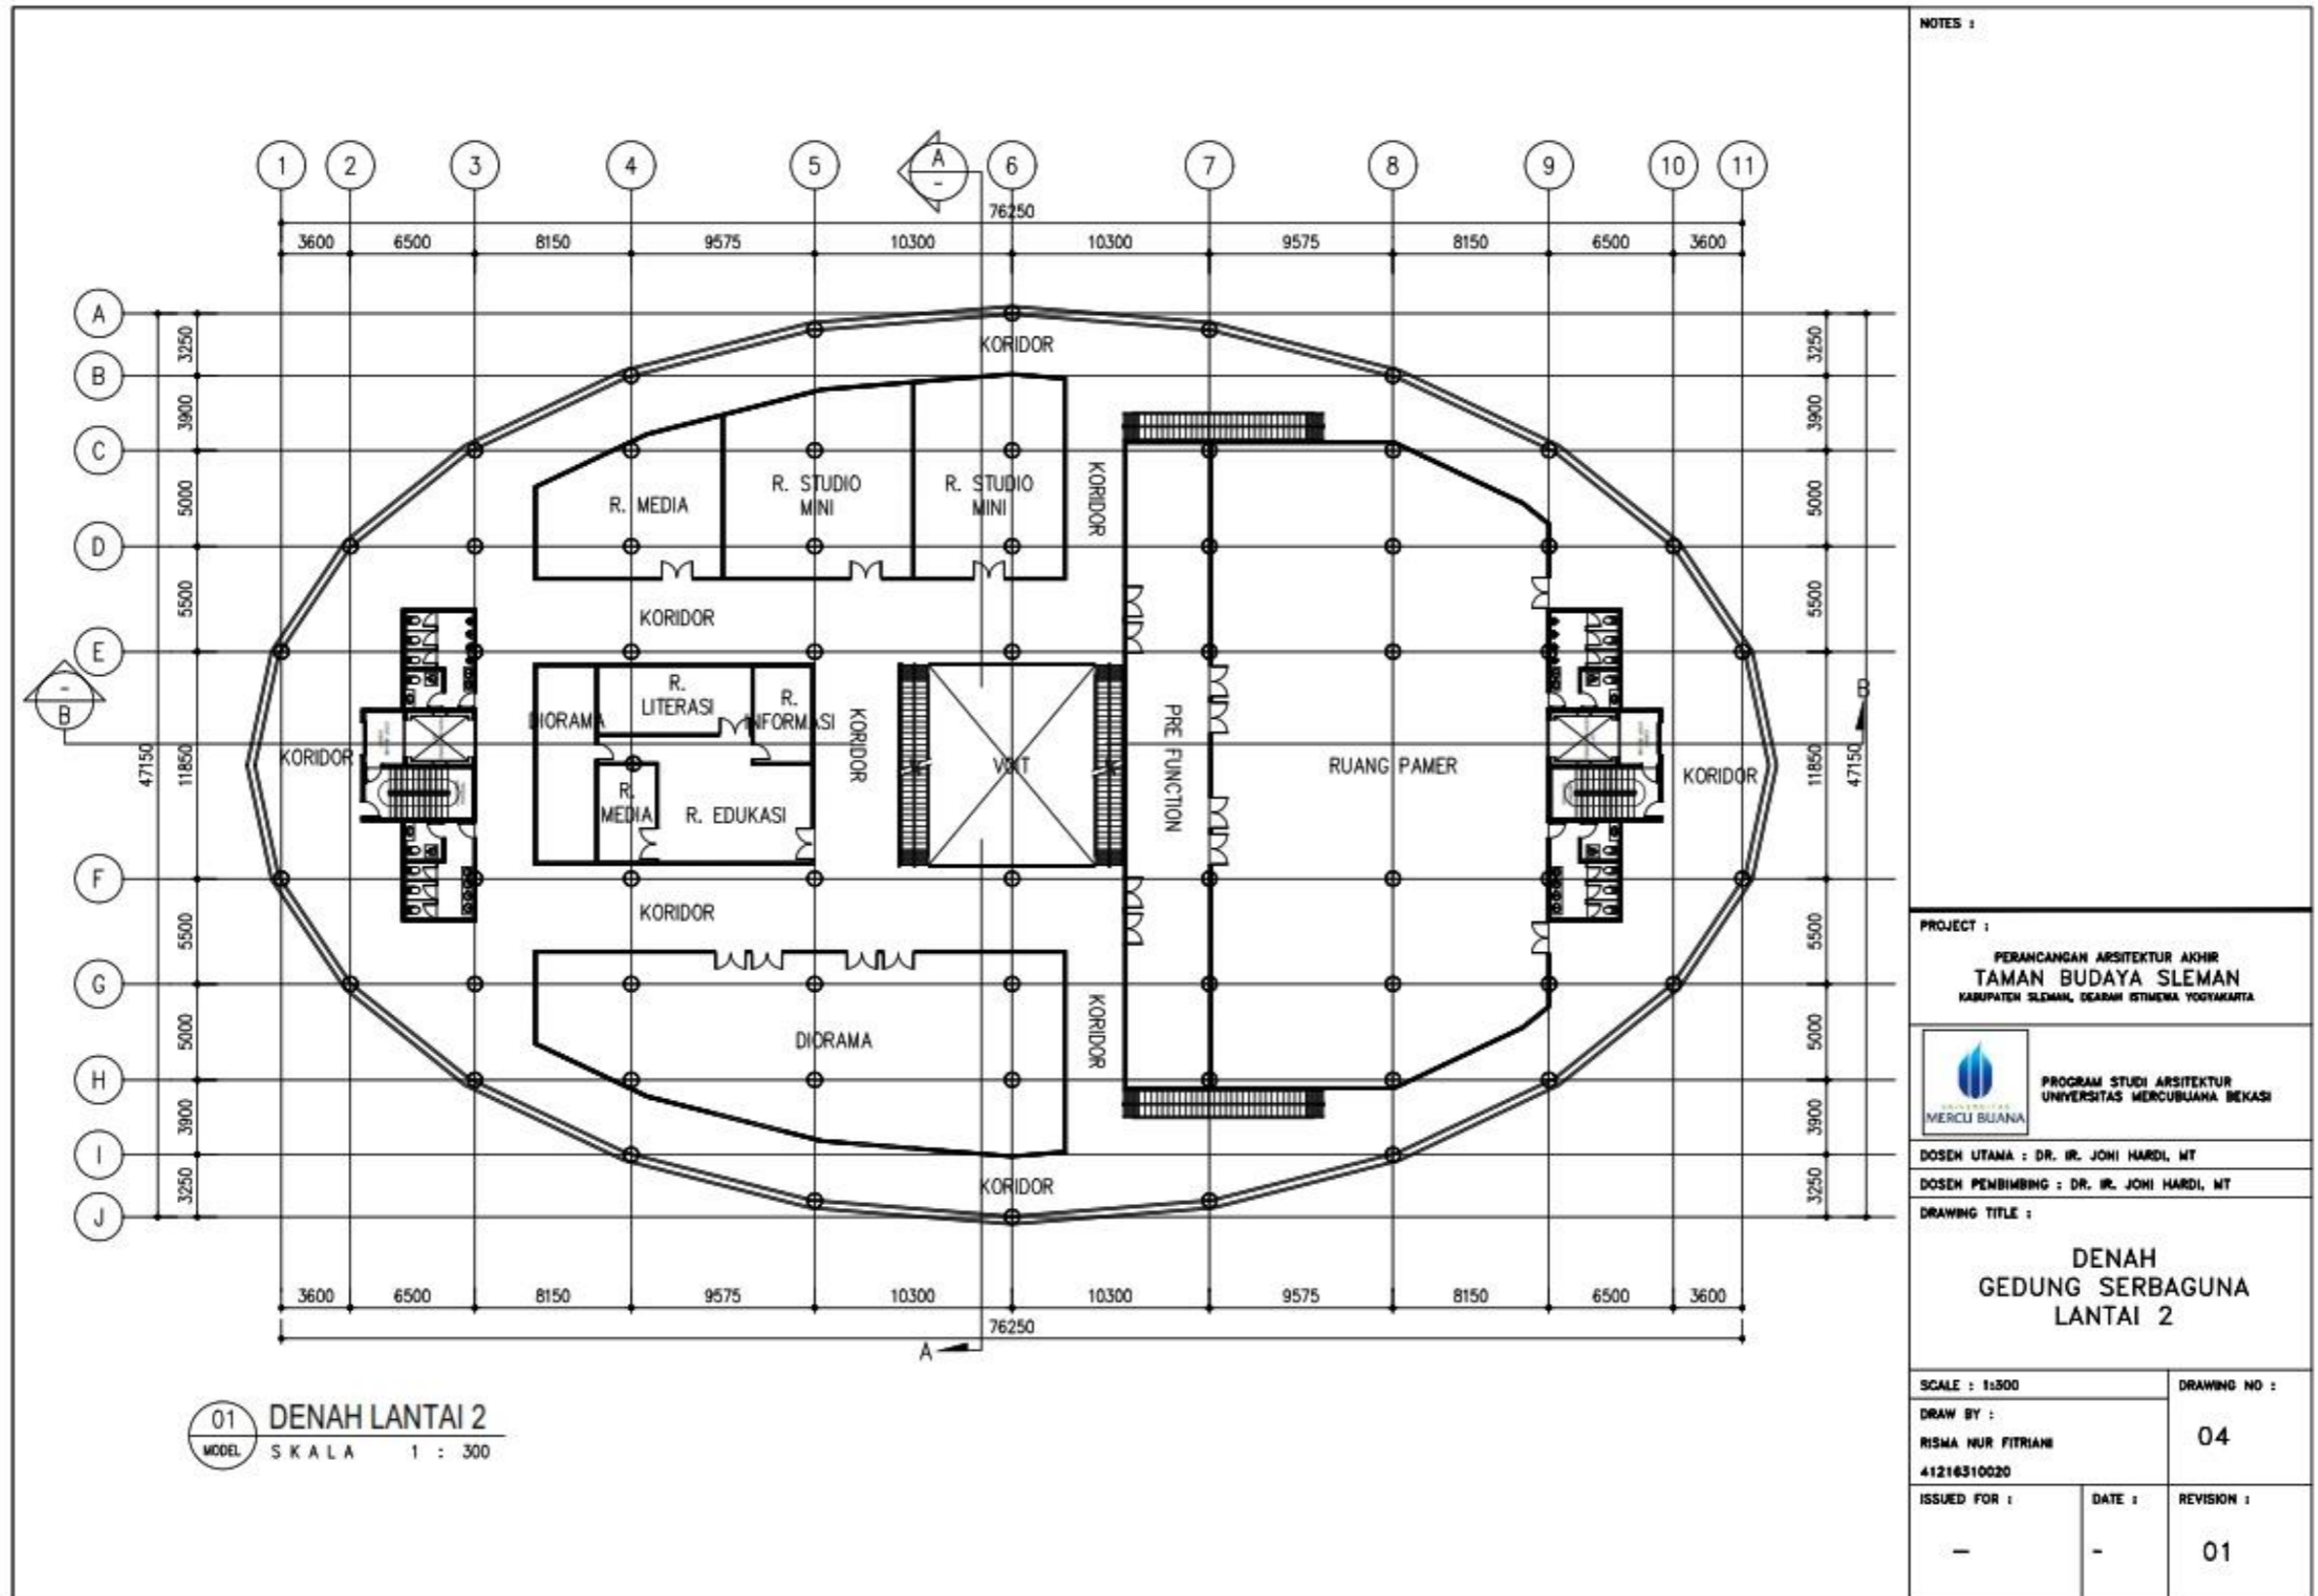

Gambar 5.38 Denah Gedung Serbaguna Lantai 2

(Sumber : Data Pribadi)




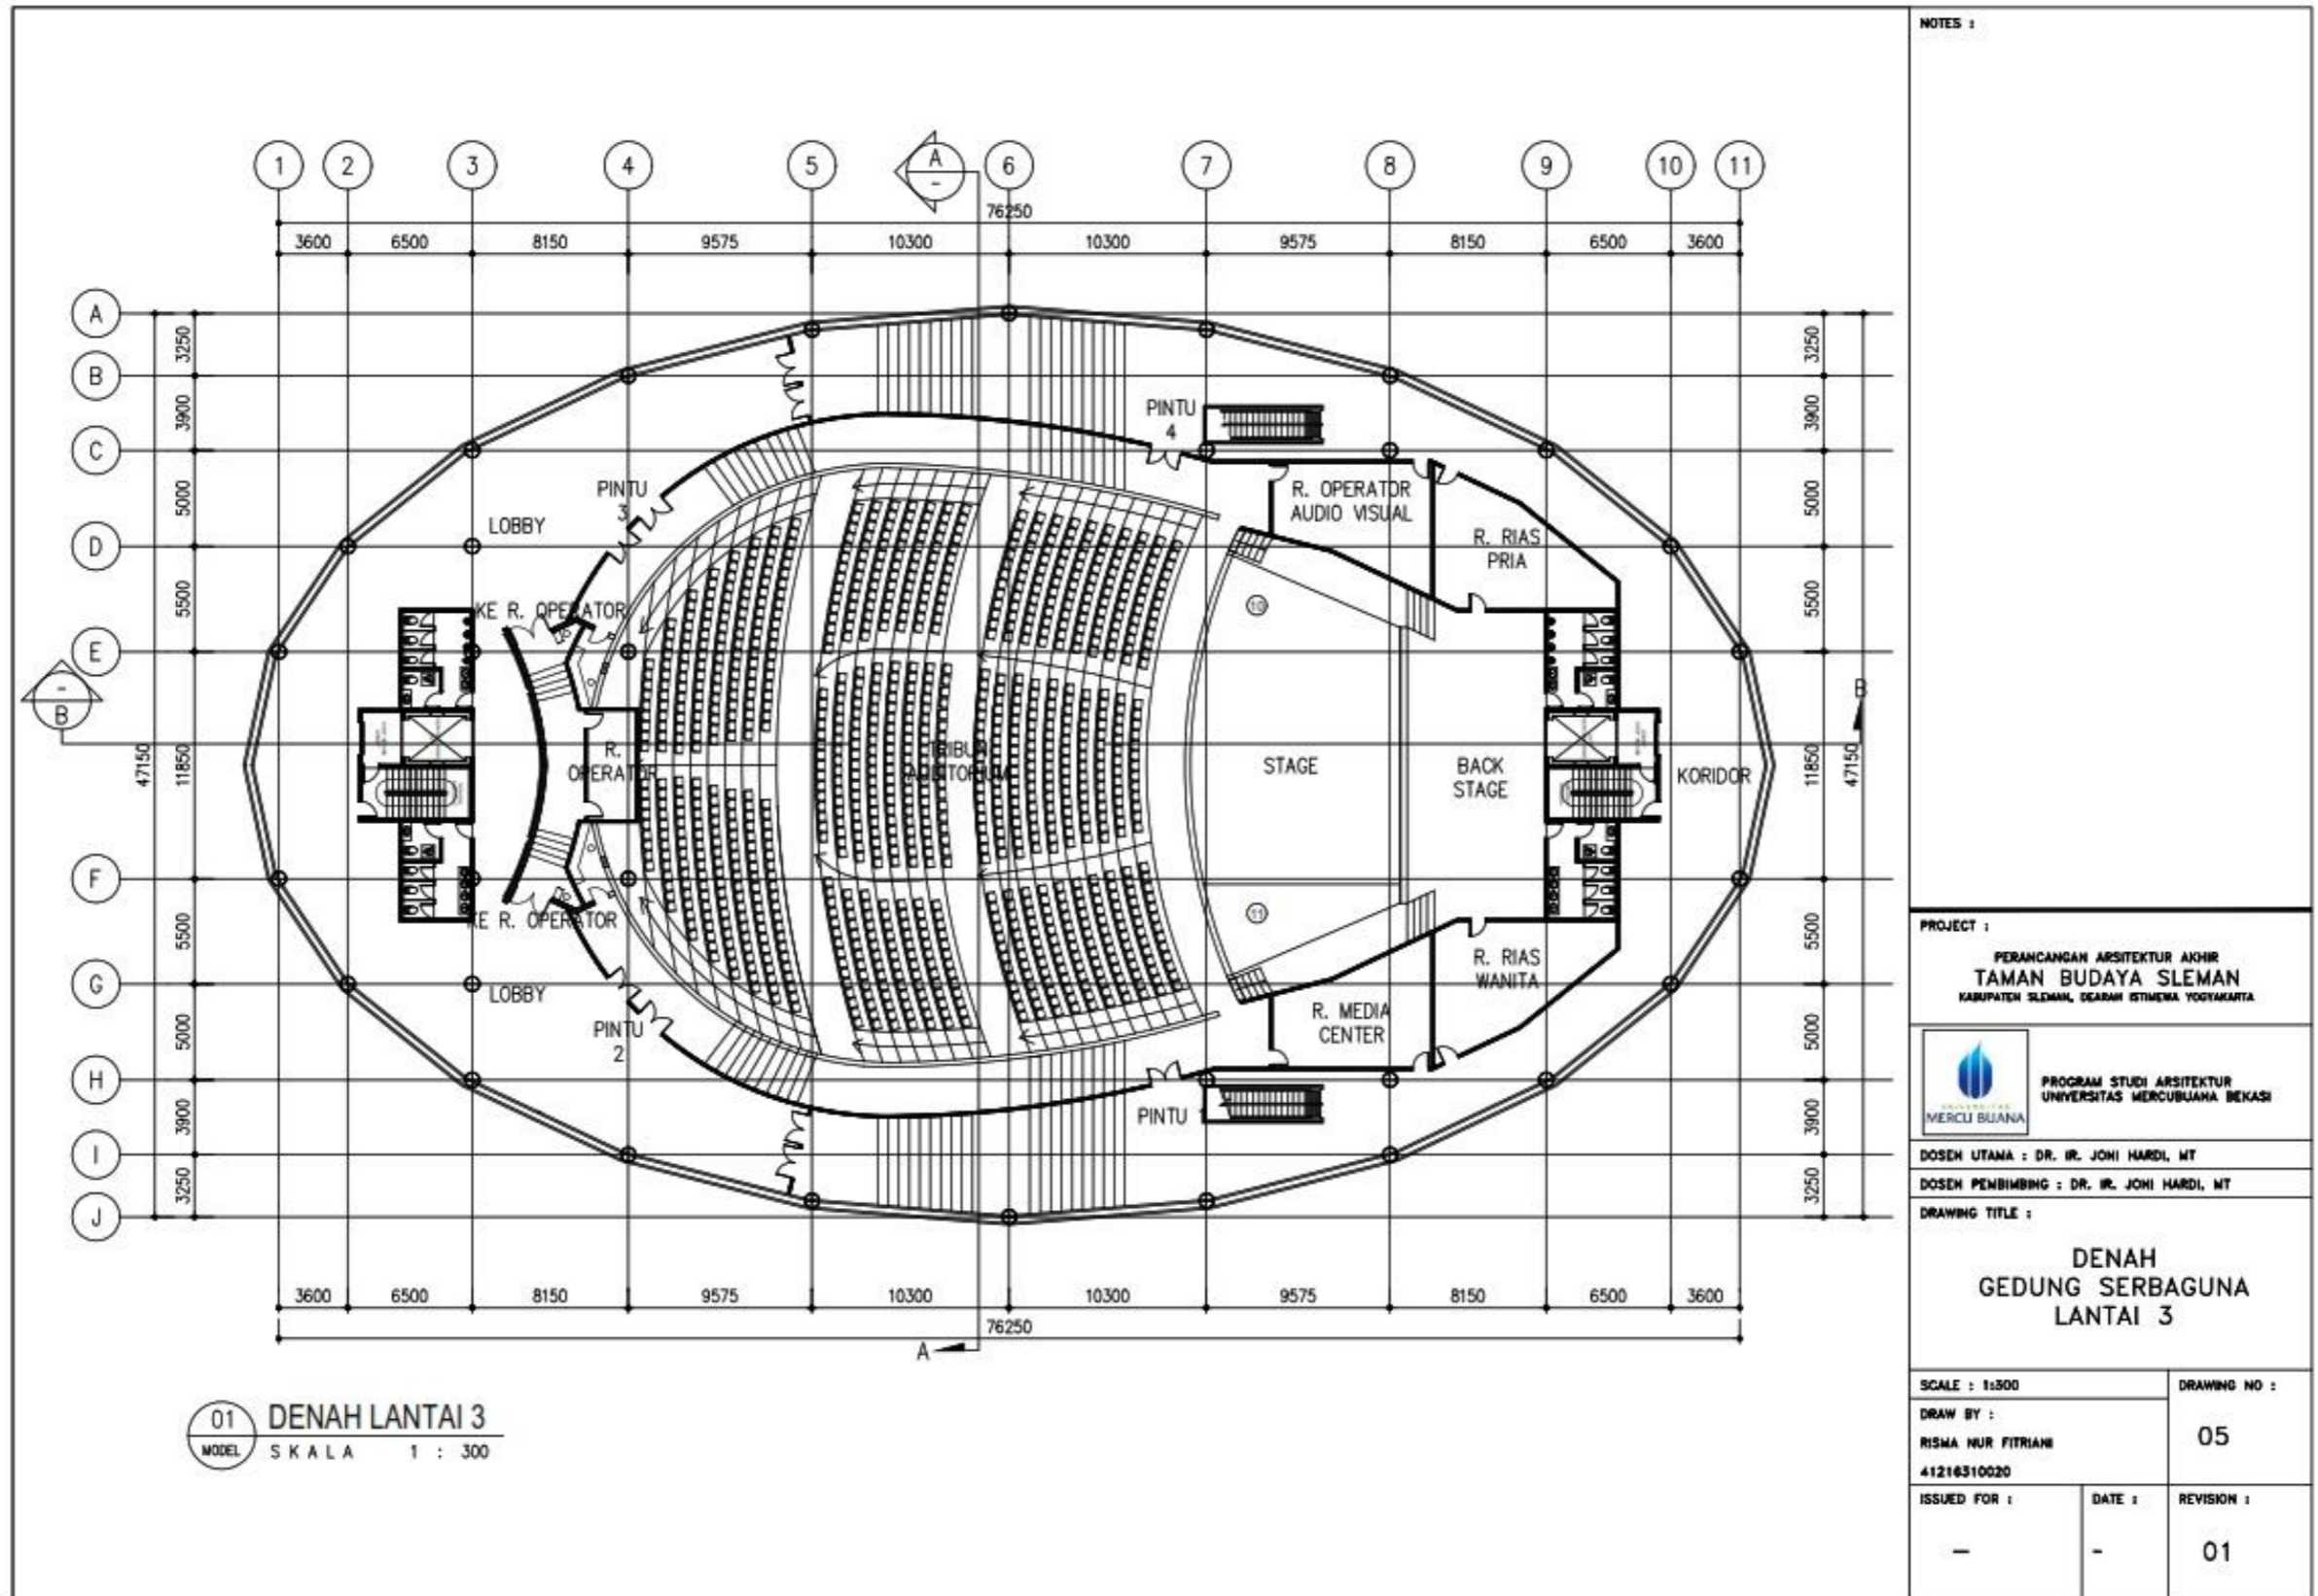

Gambar 5.39 Denah Gedung Serbaguna Lantai 3


(Sumber : Data Pribadi)



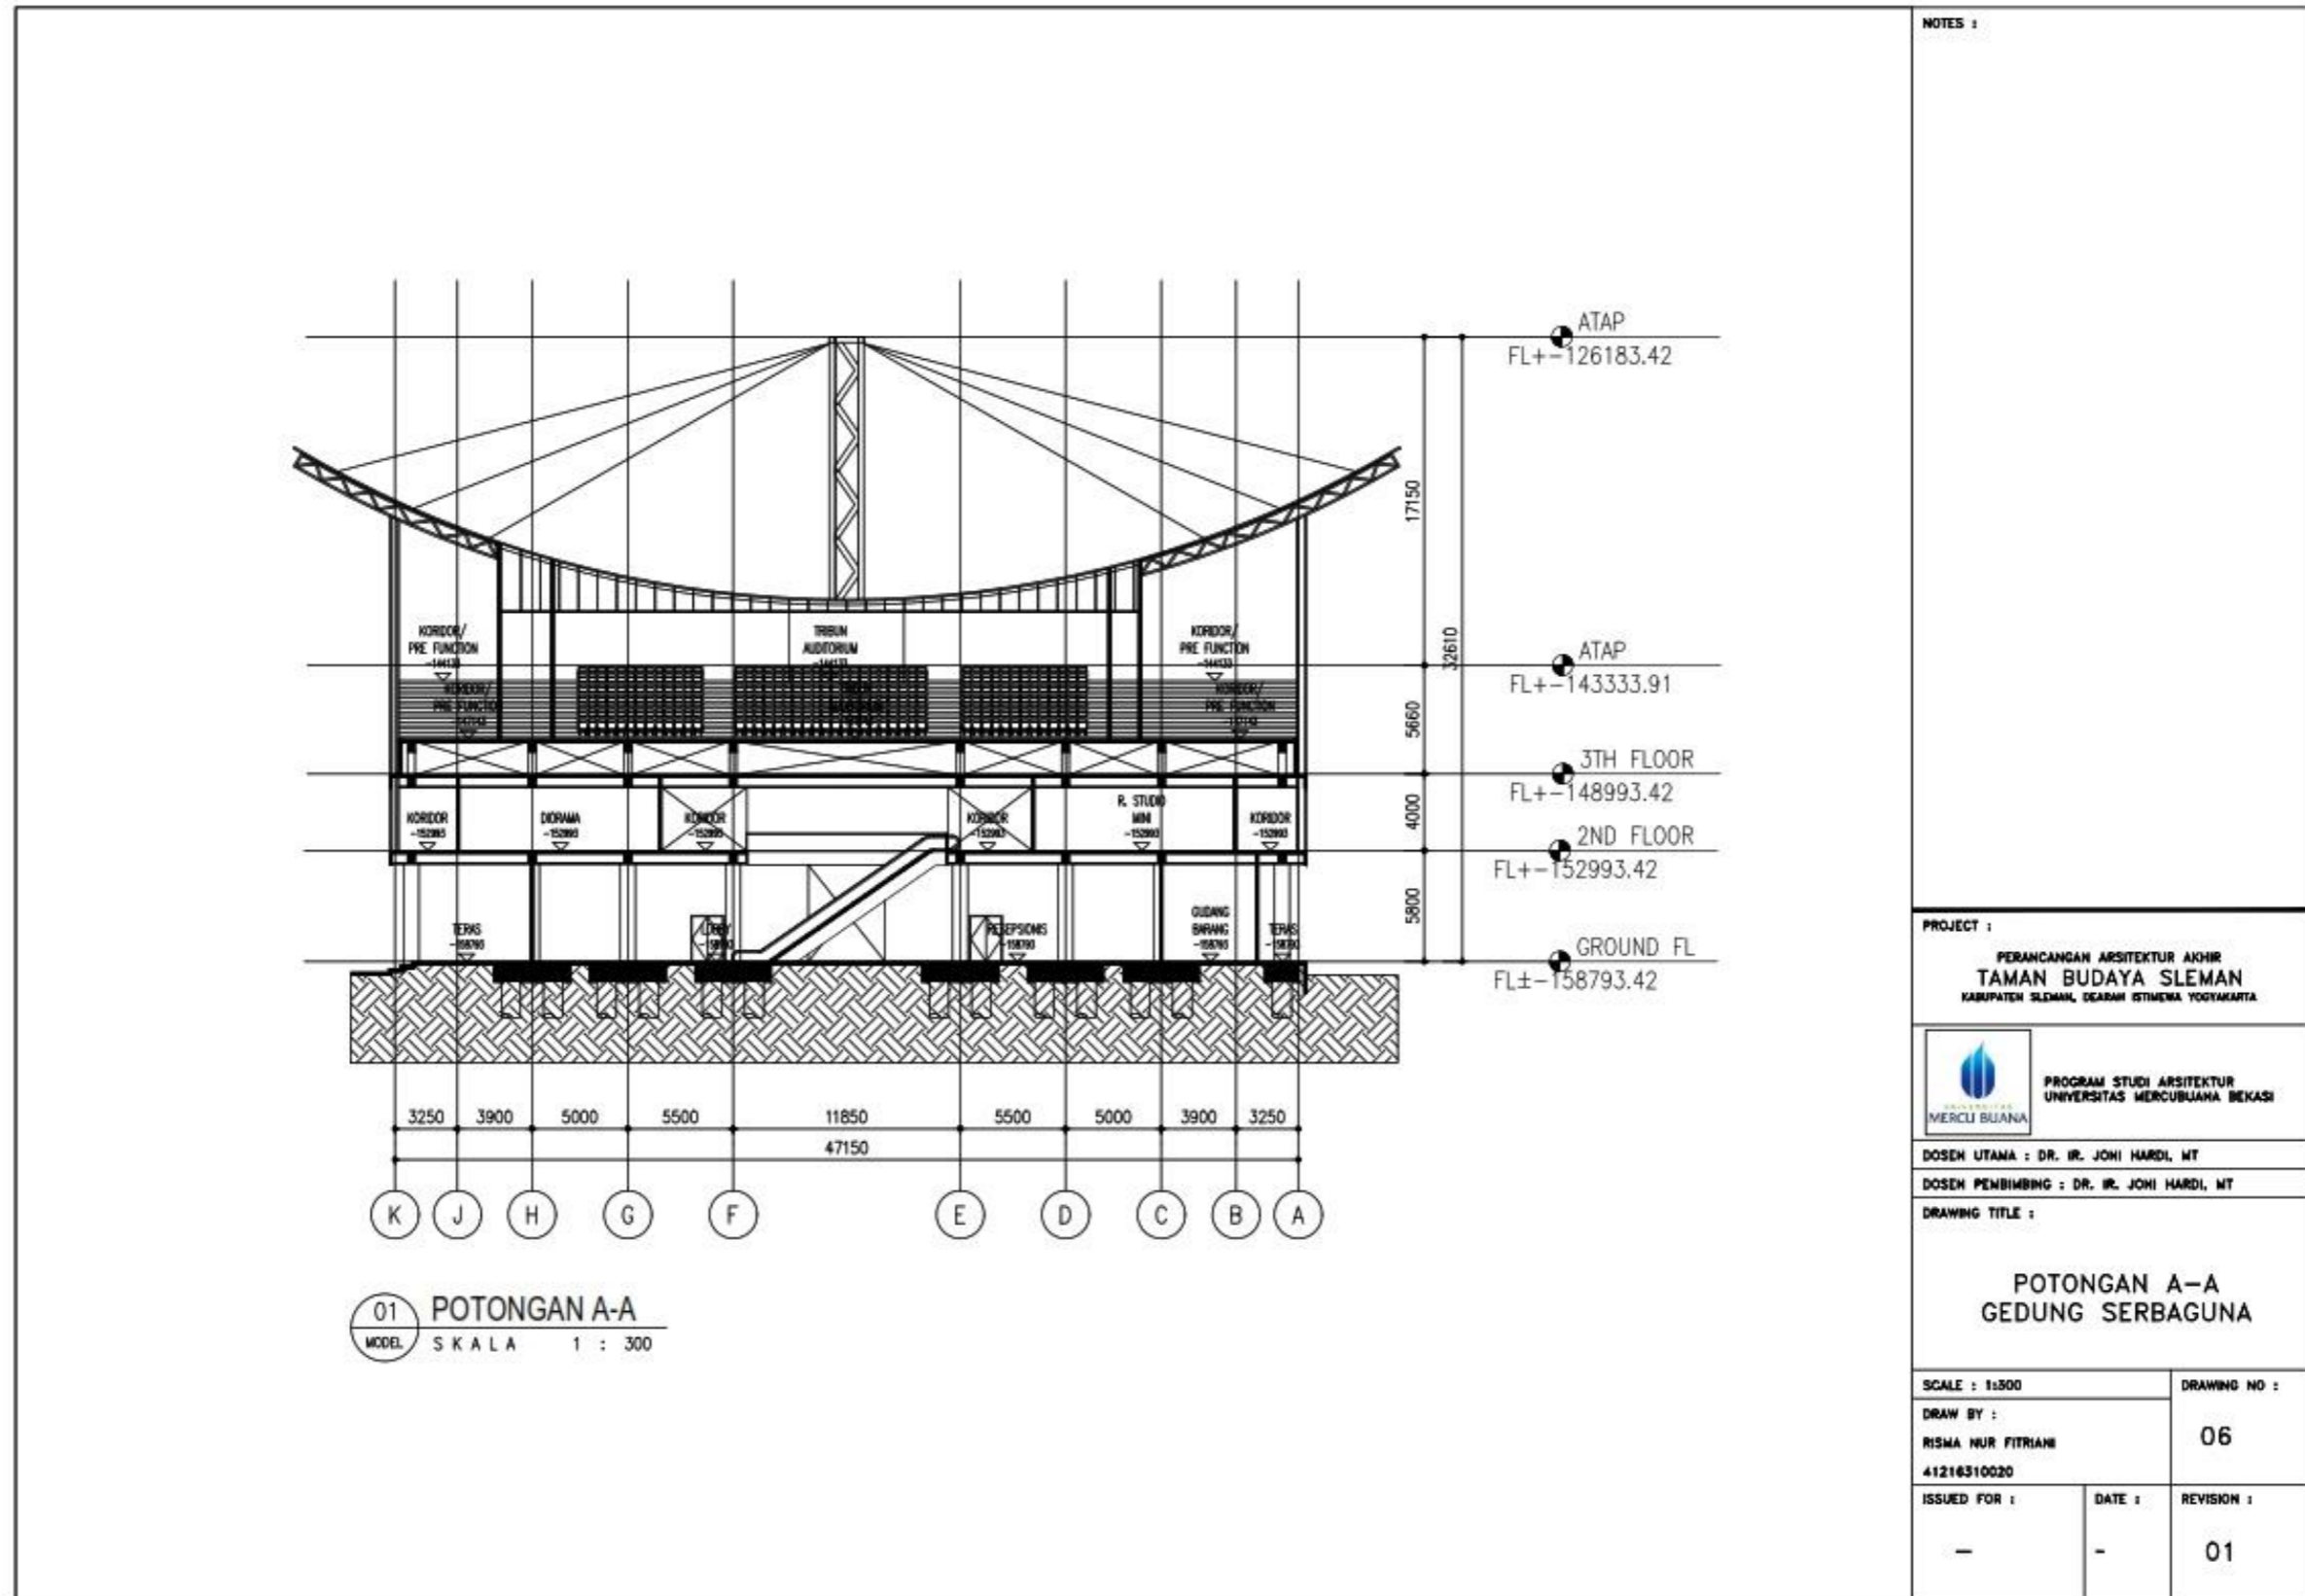

Gambar 5.40 Potongan A-A Gedung Serbaguna

(Sumber : Data Pribadi)

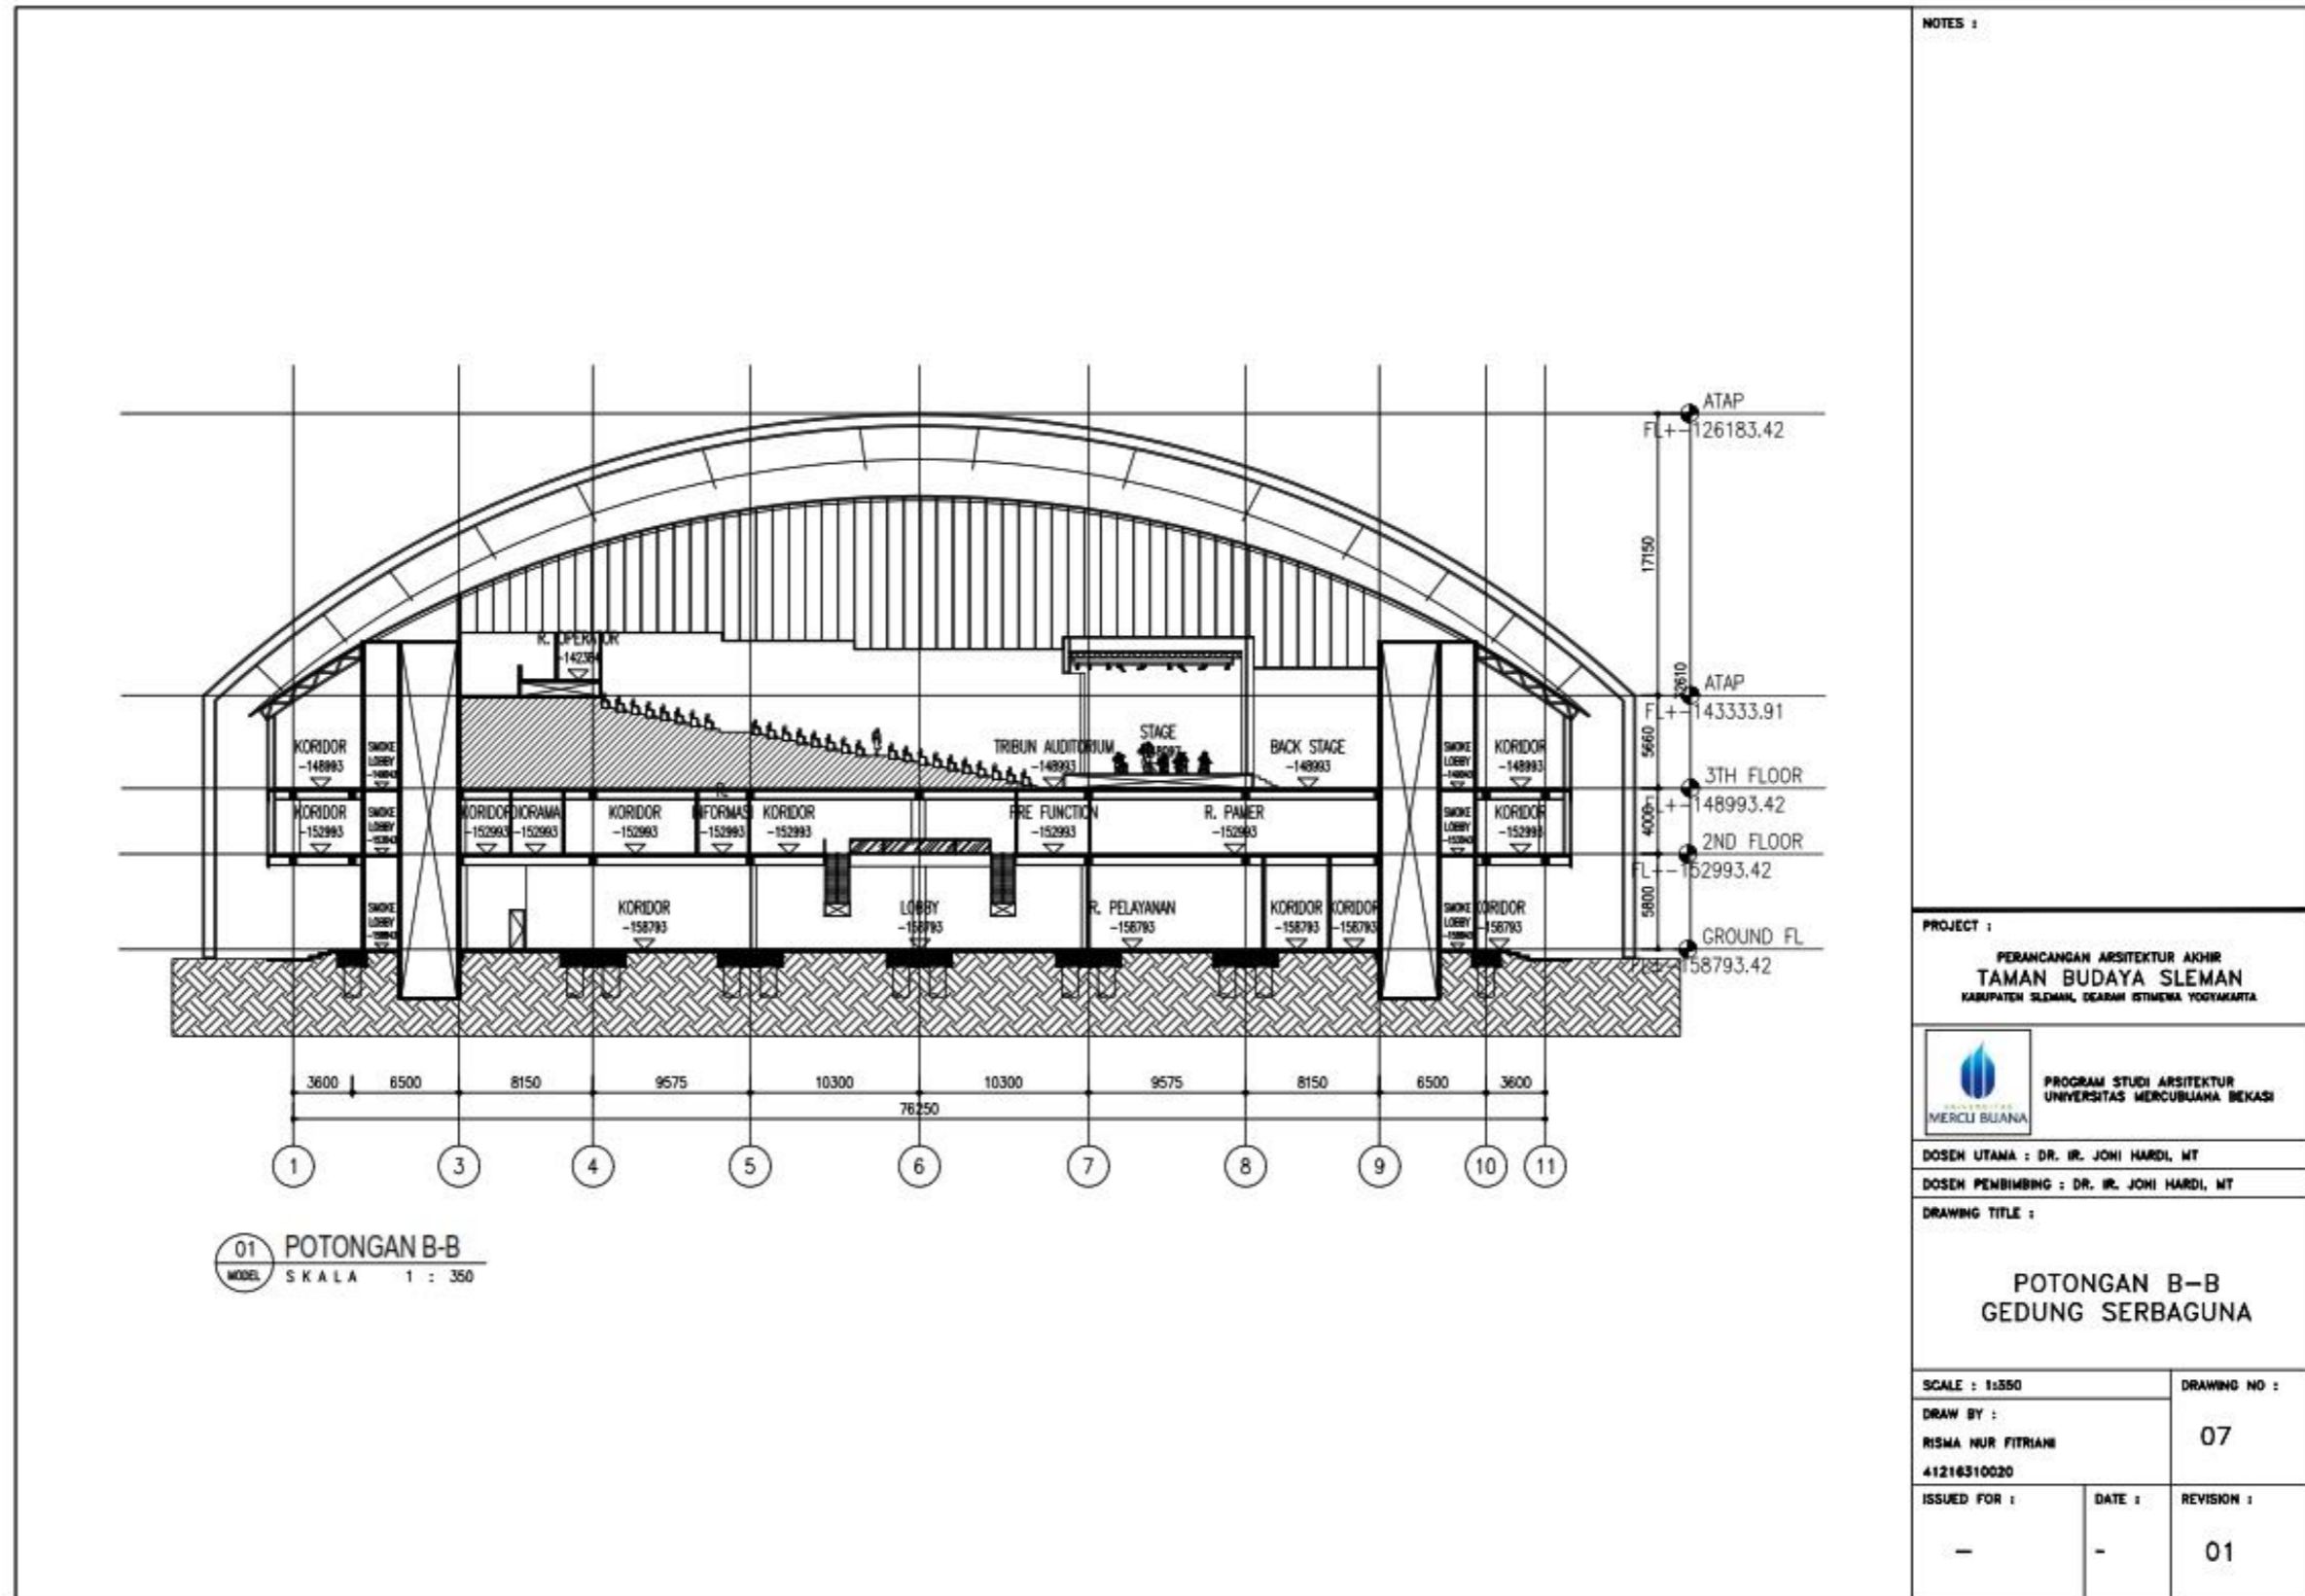


Gambar 5.41 Potongan B-B Gedung Serbaguna

(Sumber : Data Pribadi)




5.9 Homestay VIP

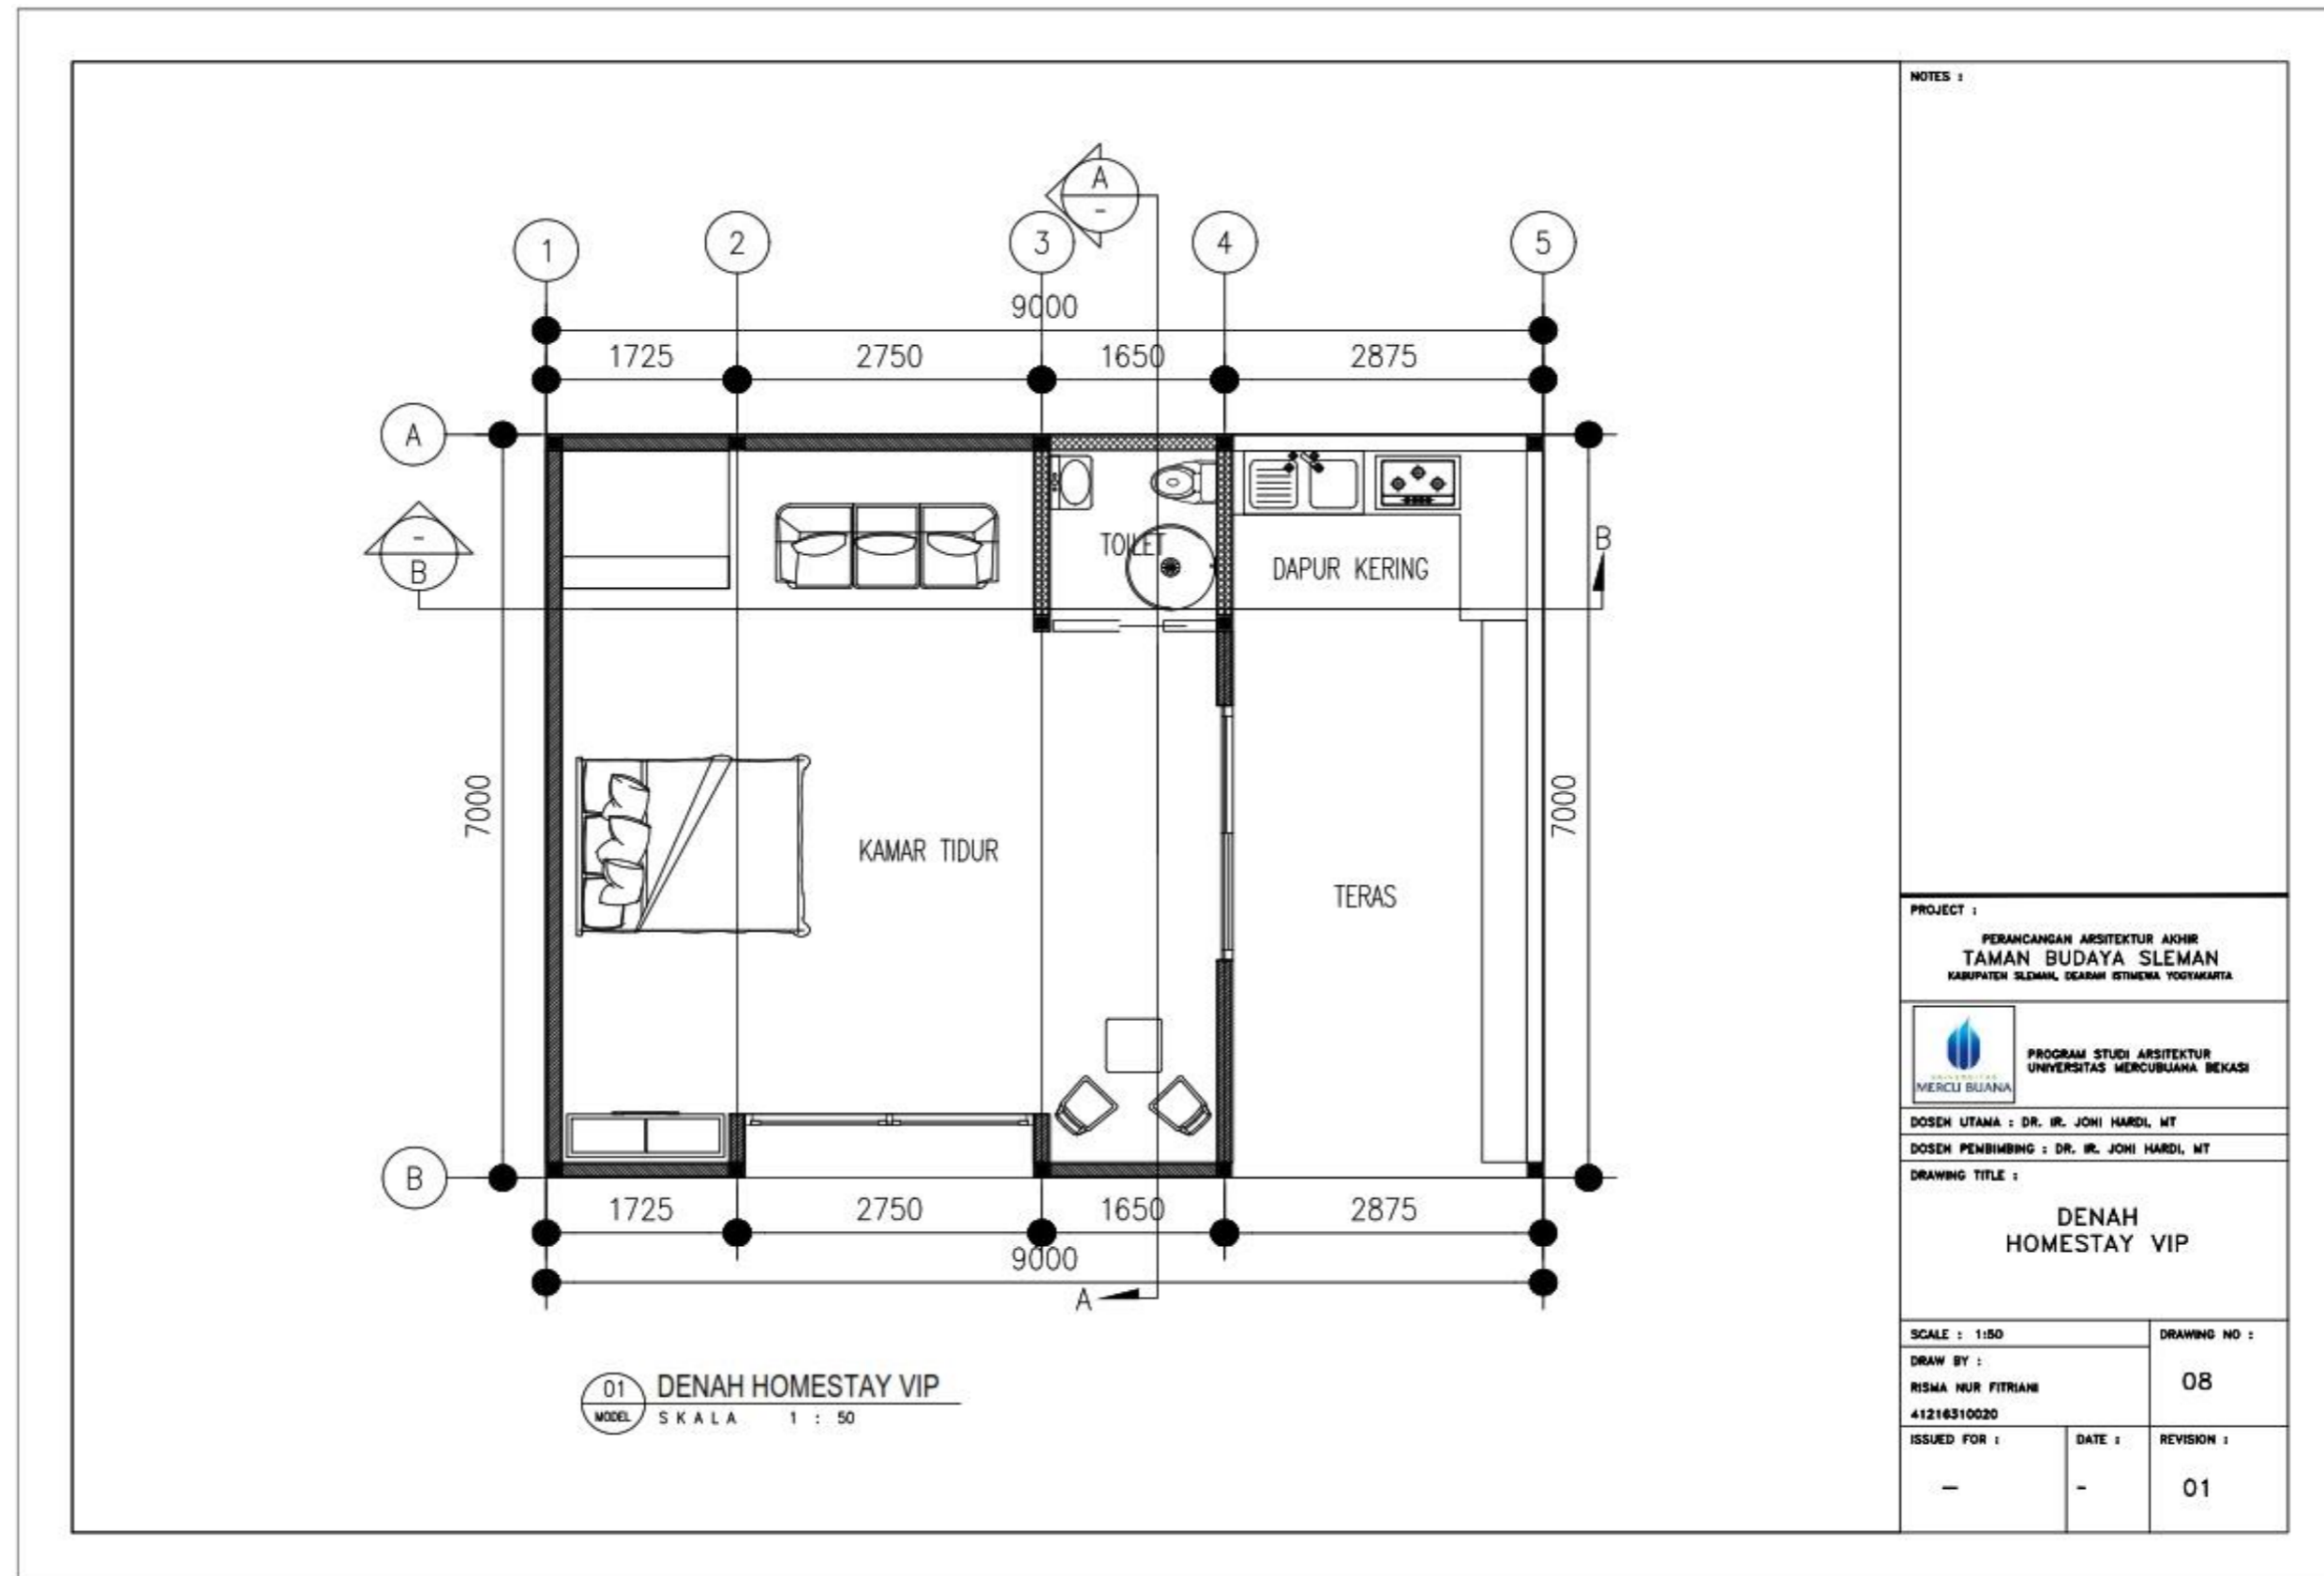

Gambar 5.42 Denah Homestay VIP


(Sumber : Data Pribadi)

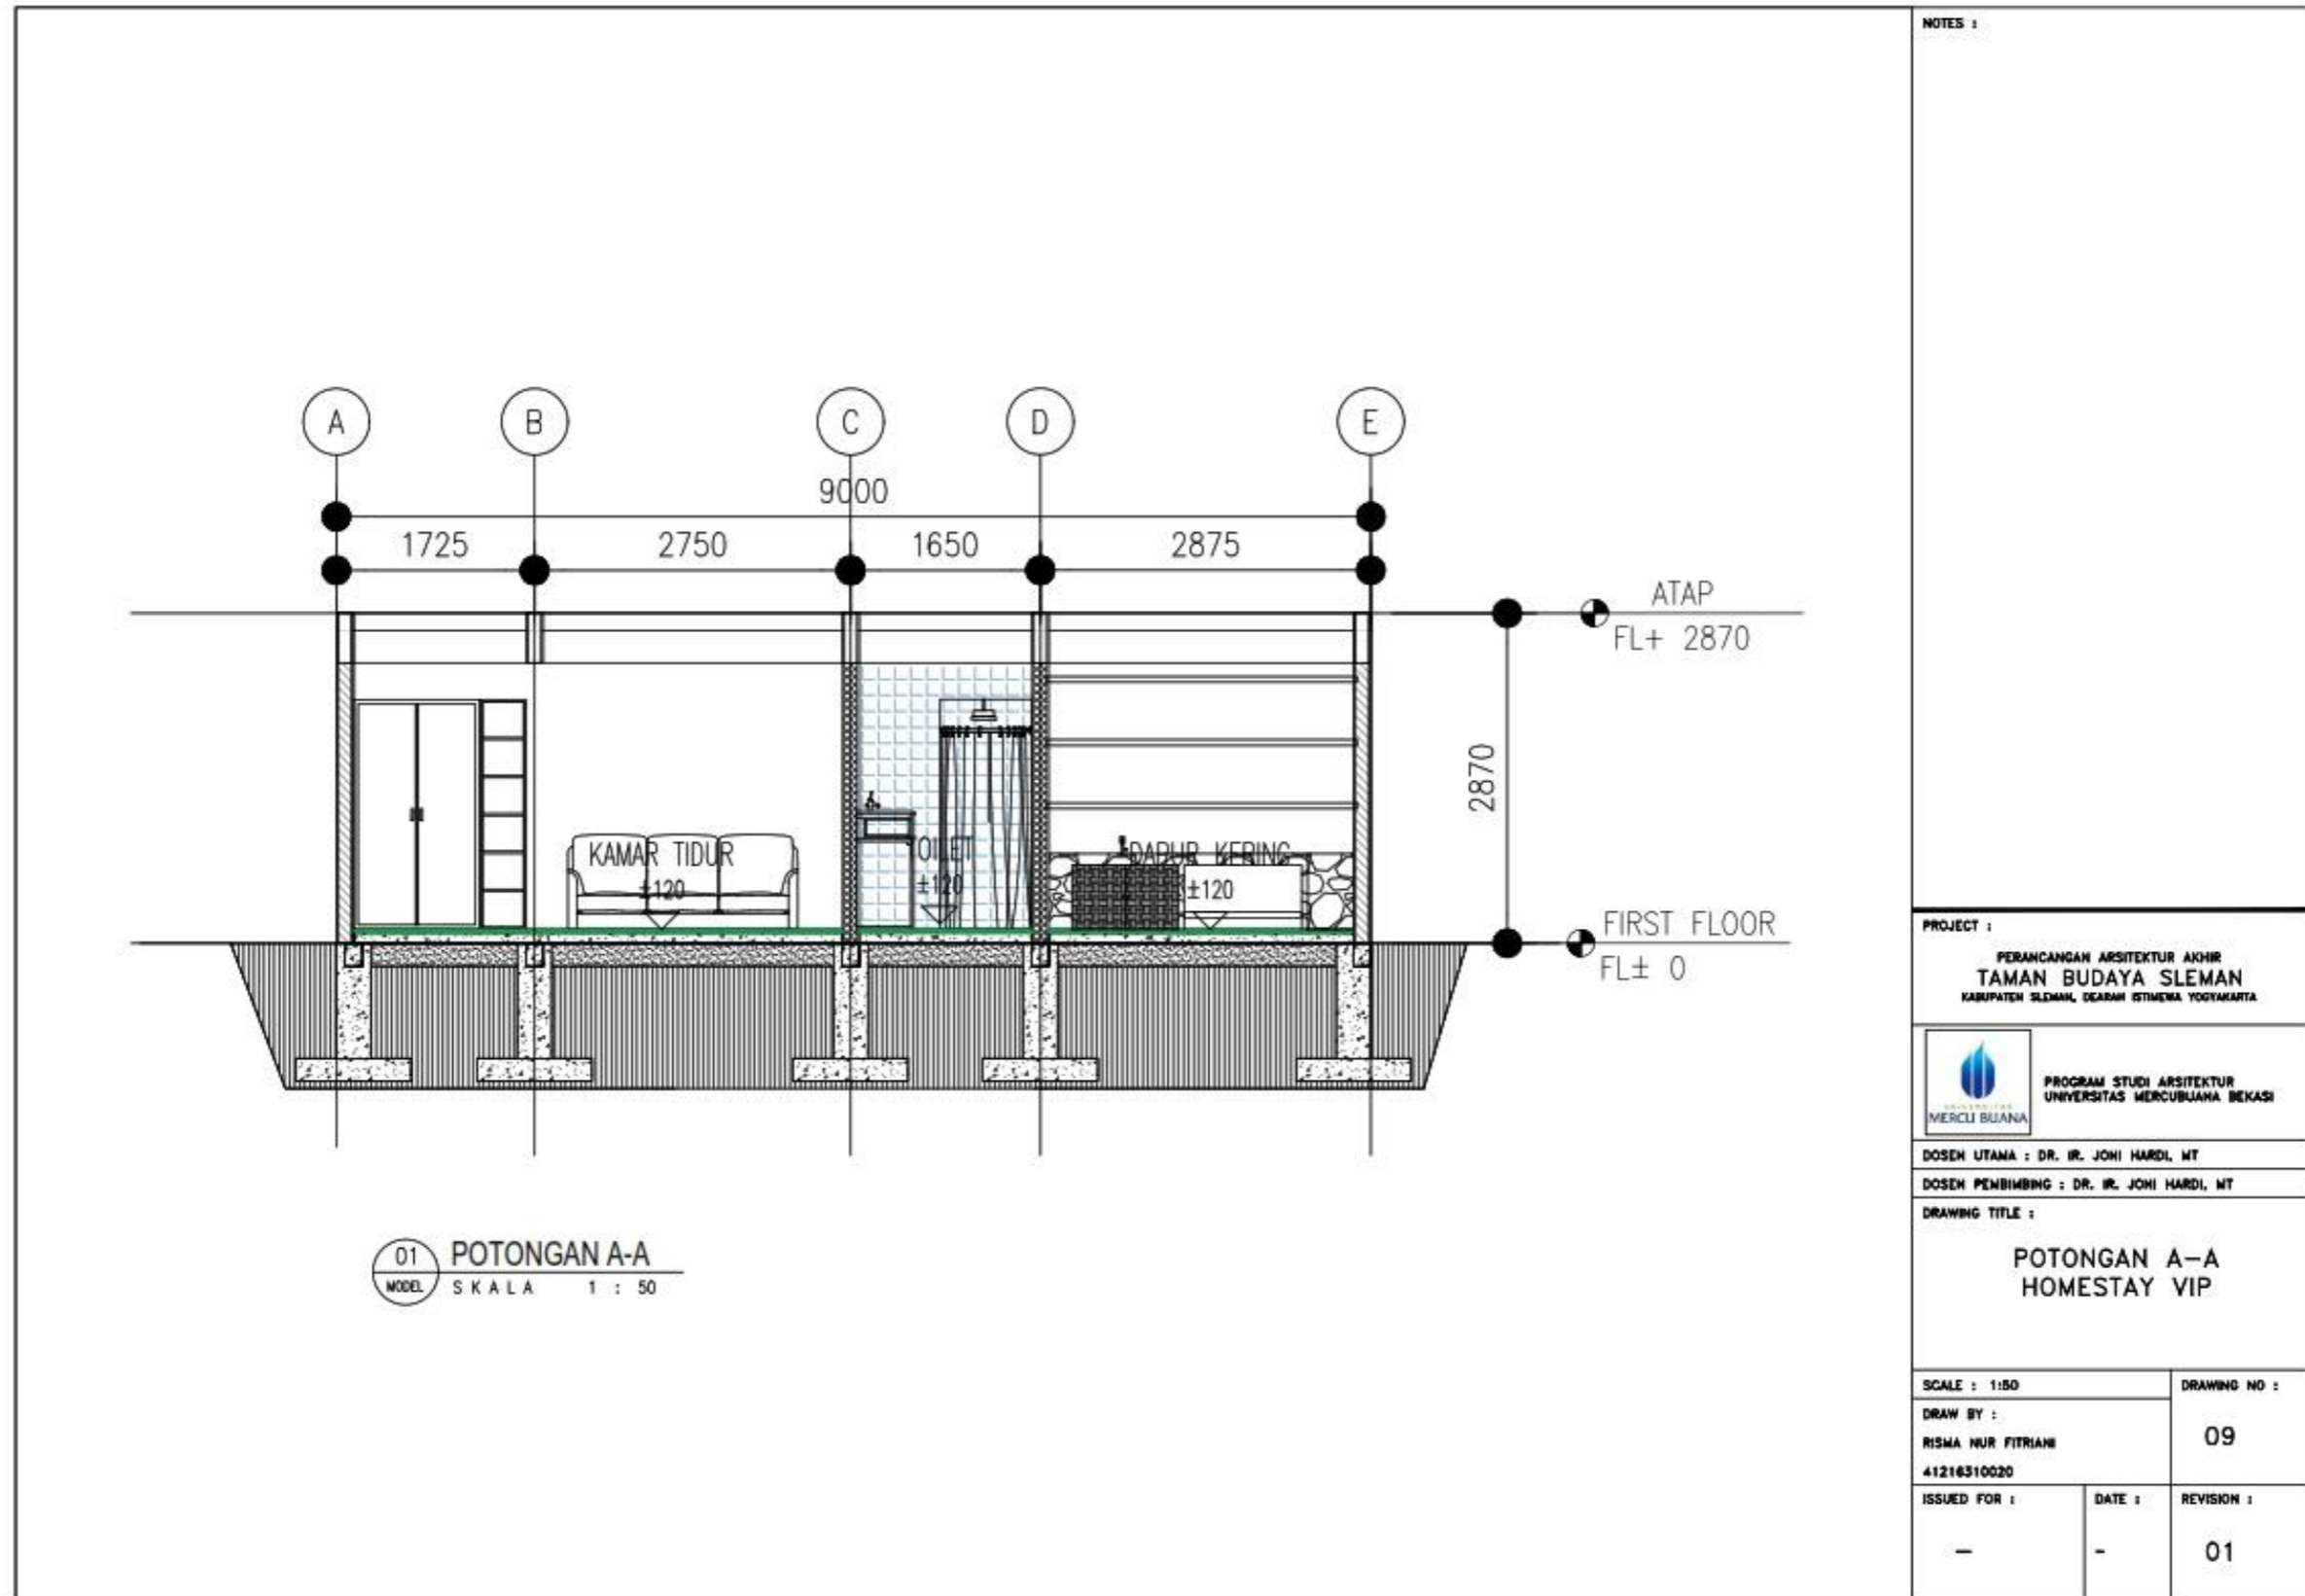

Gambar 5.43 Potongan A-A Homestay VIP


(Sumber : Data Pribadi)



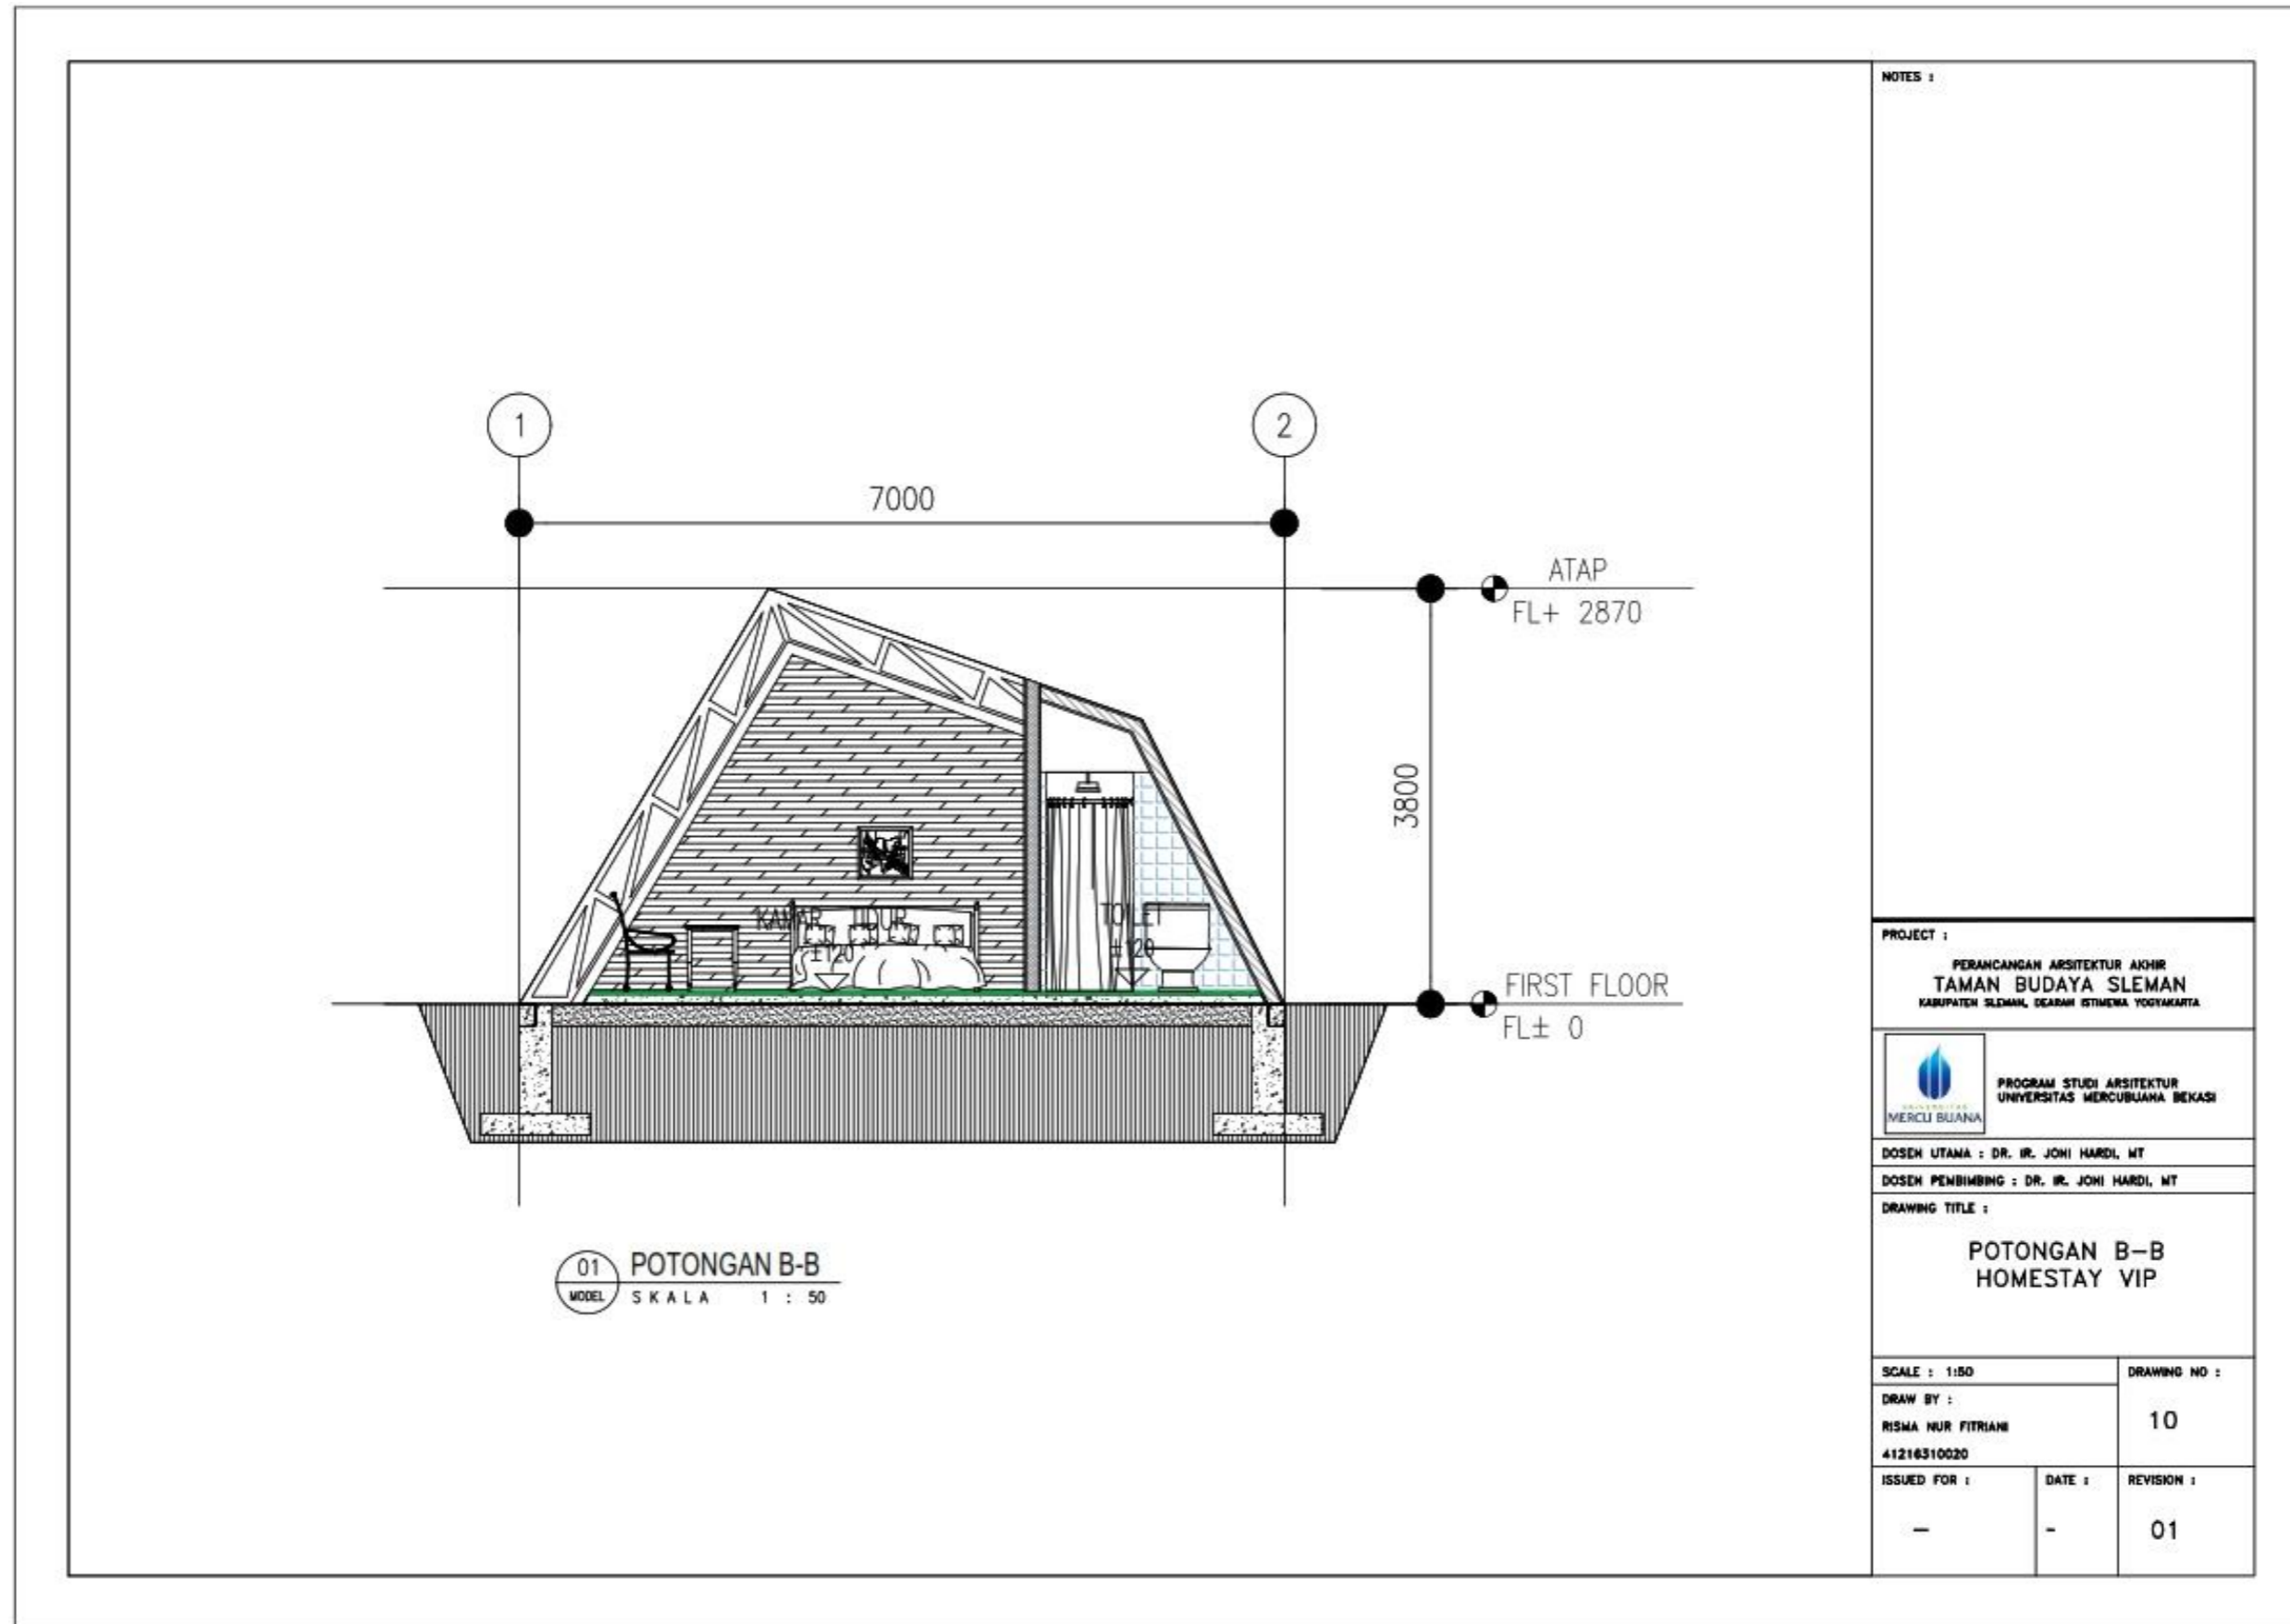

Gambar 5.44 Potongan B-B Homestay VIP  
 (Sumber : Data Pribadi)


5.10 Homestay VVIP

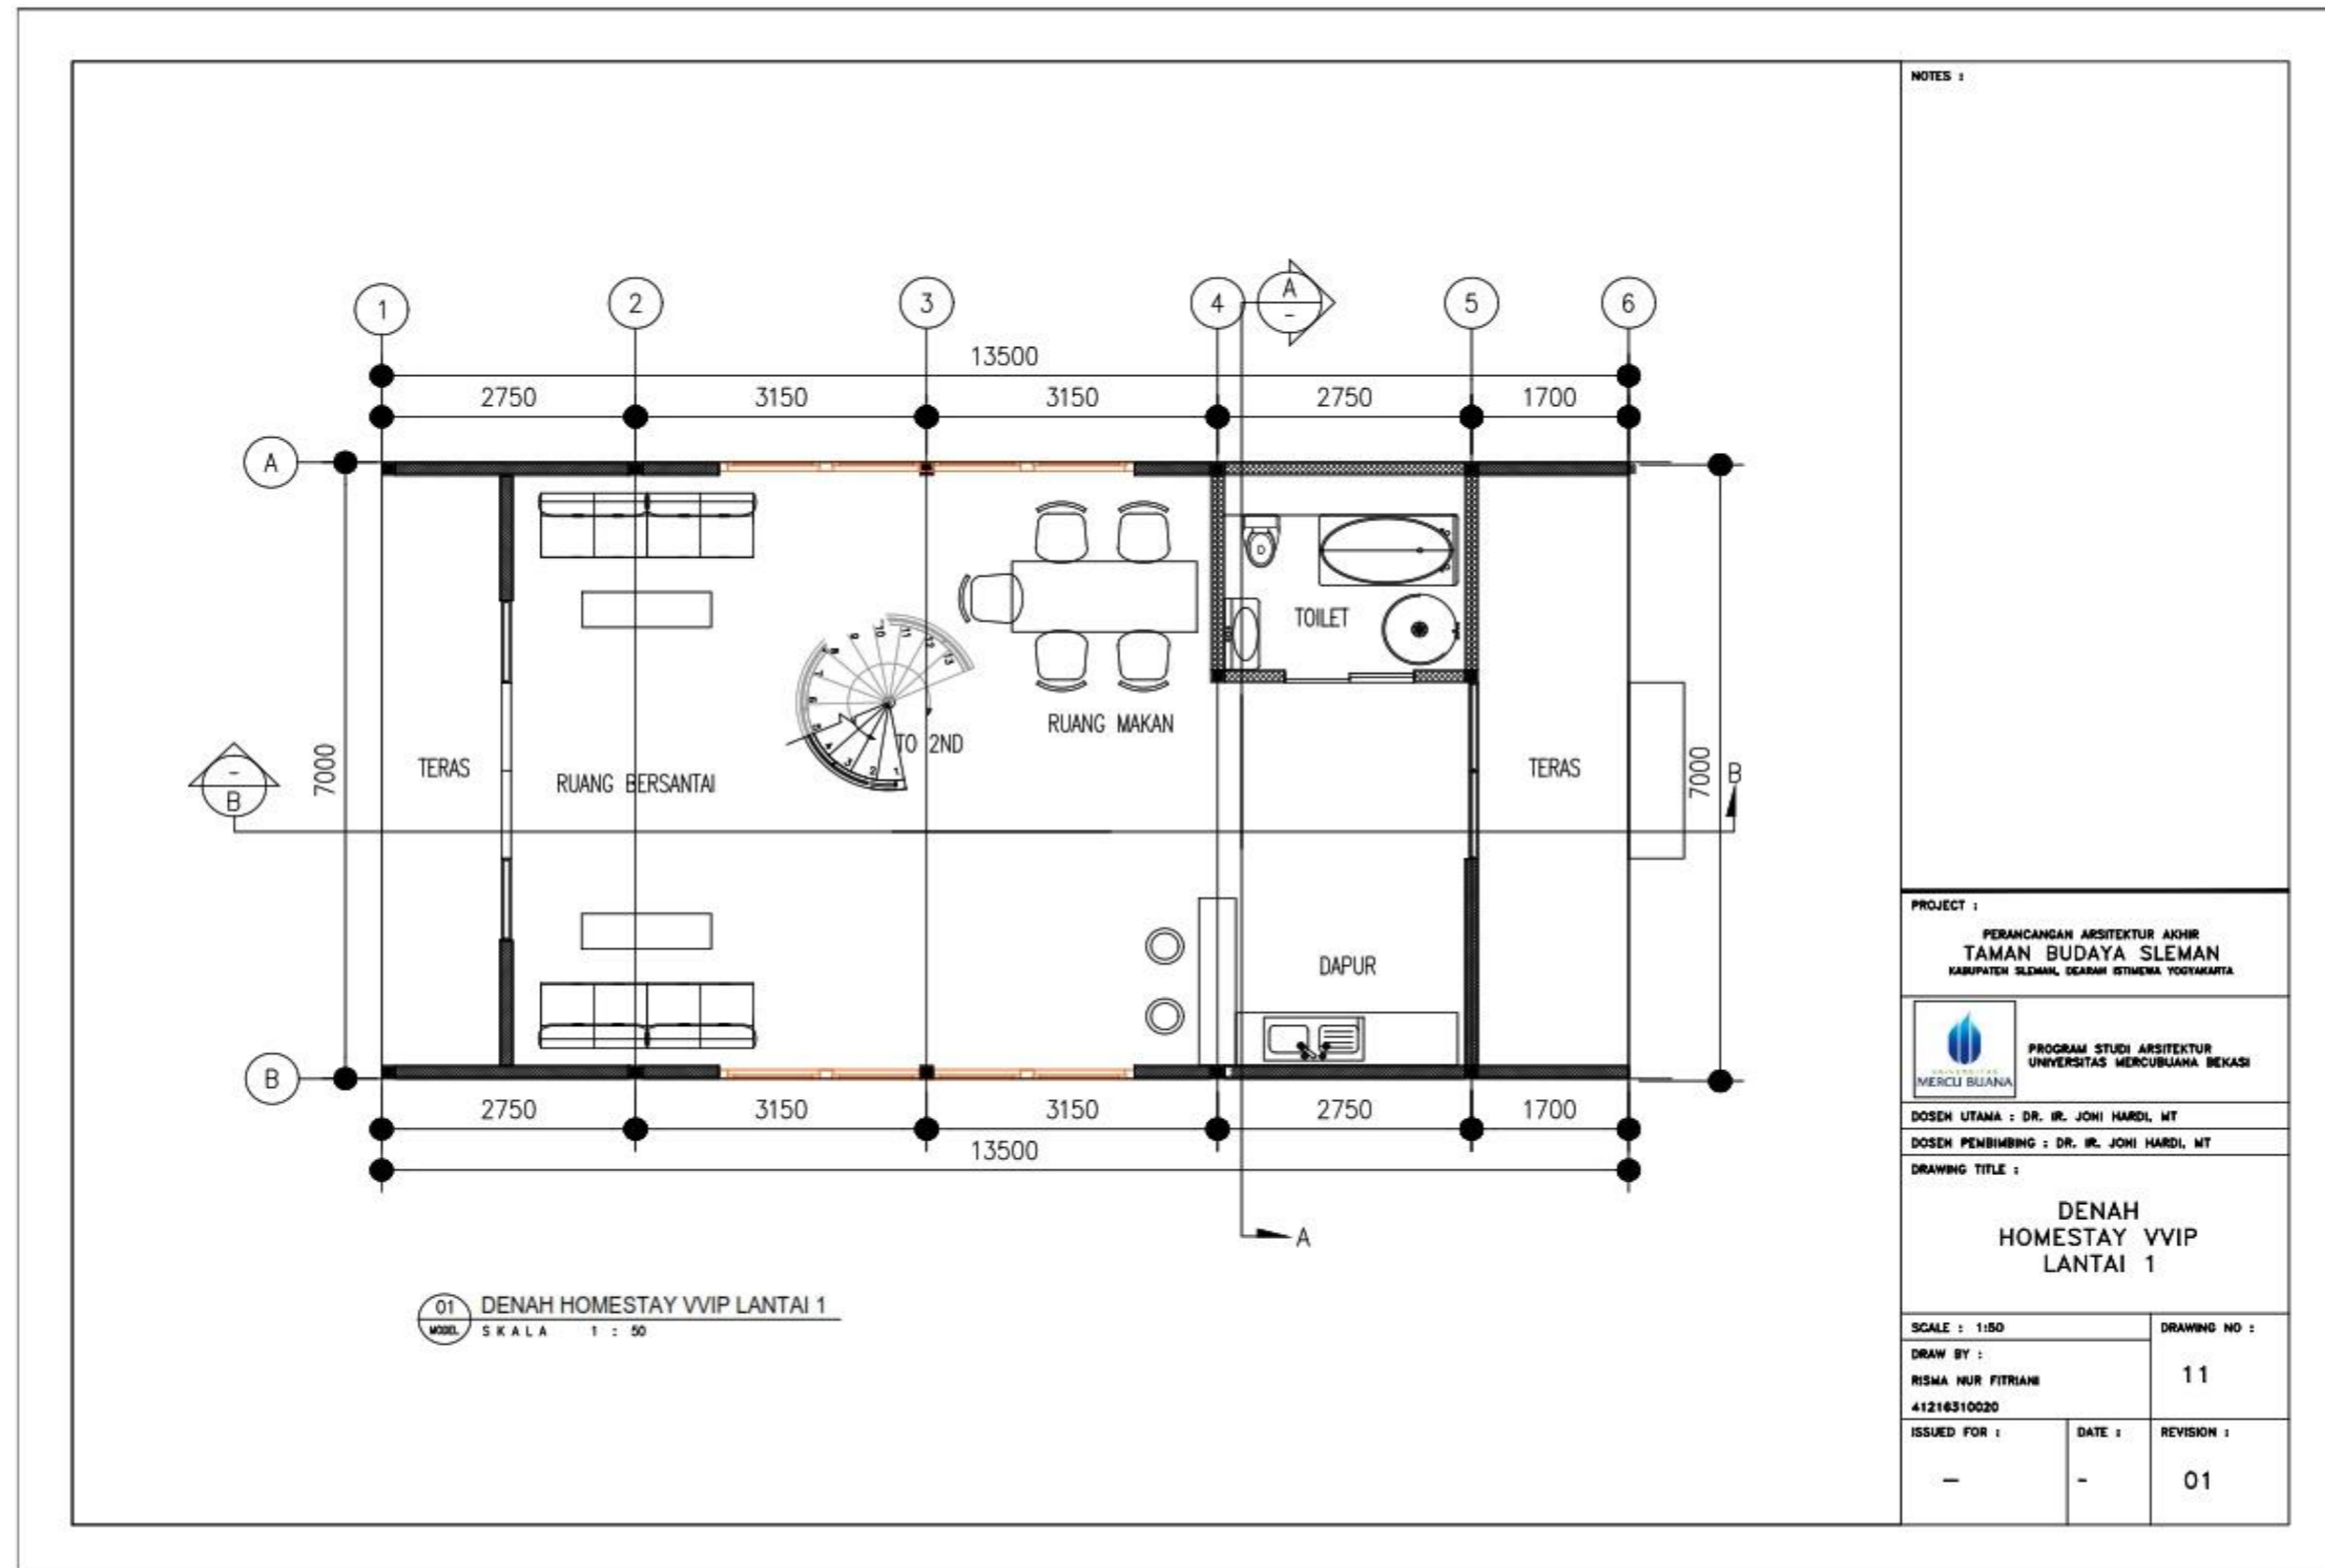

Gambar 5.45 Denah Homestay VVIP Lantai 1


(Sumber : Data Pribadi)



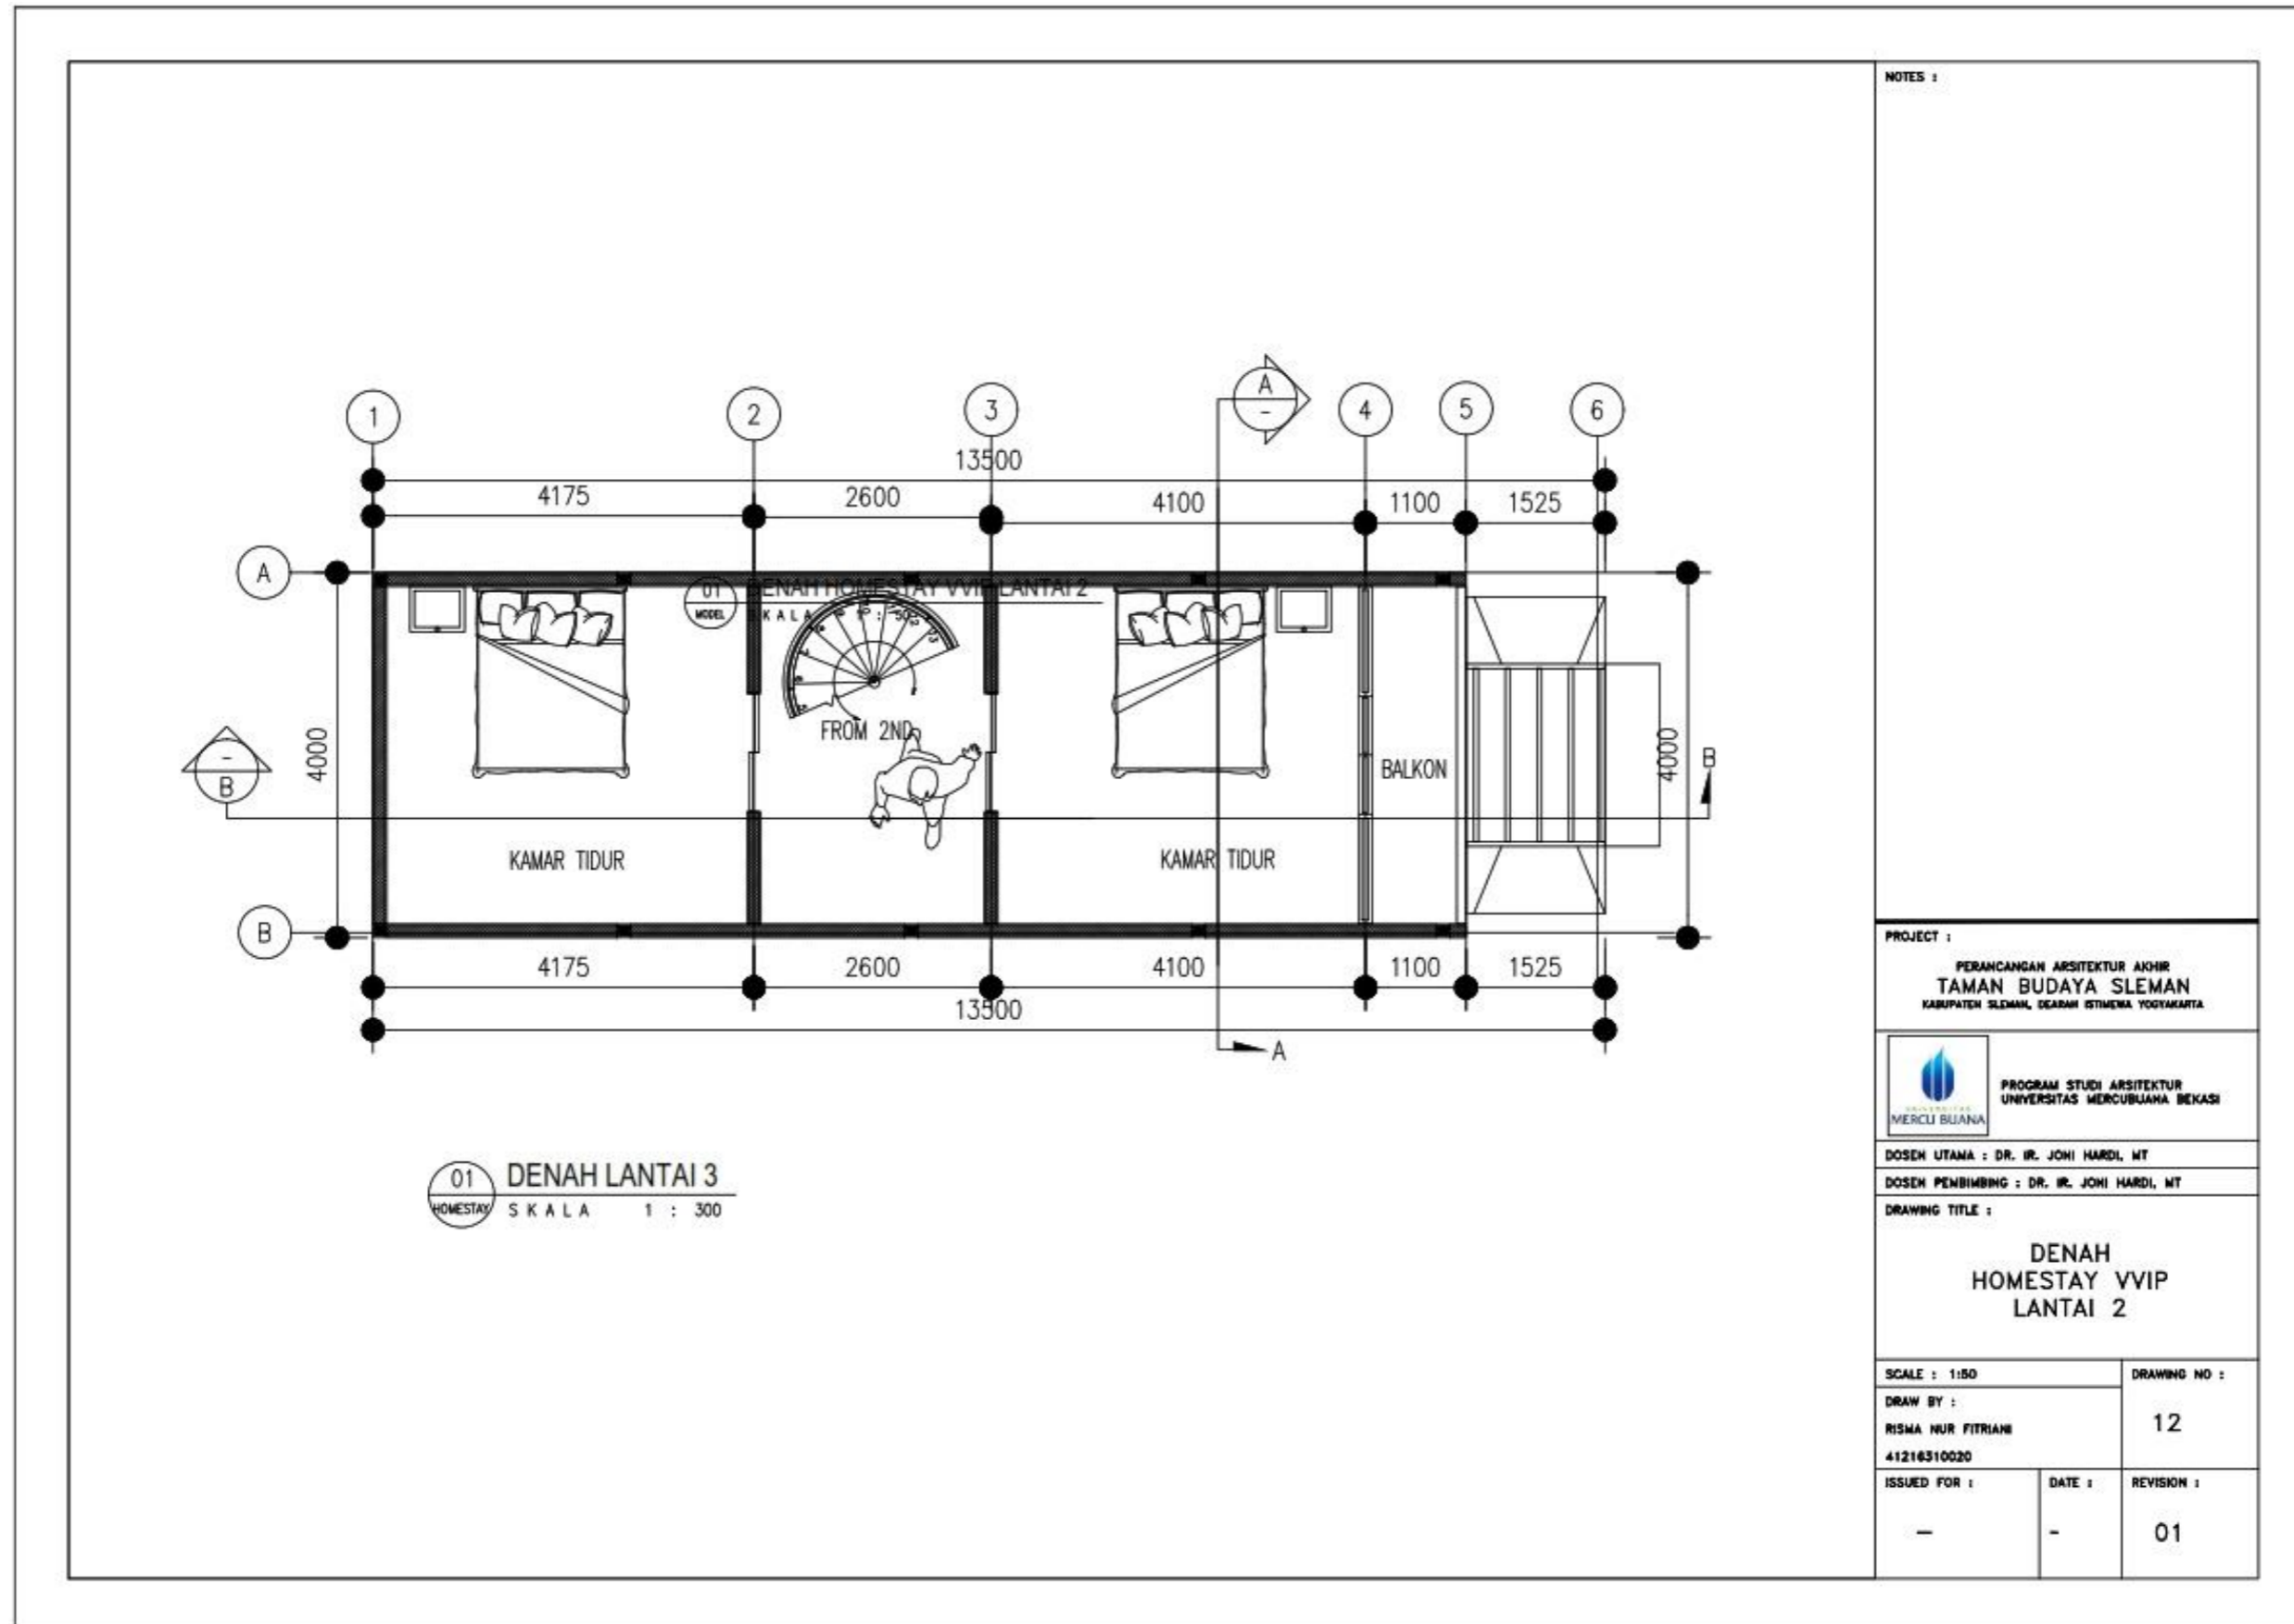

Gambar 5.46 Denah Homestay VVIP Lantai 2


(Sumber : Data Pribadi)

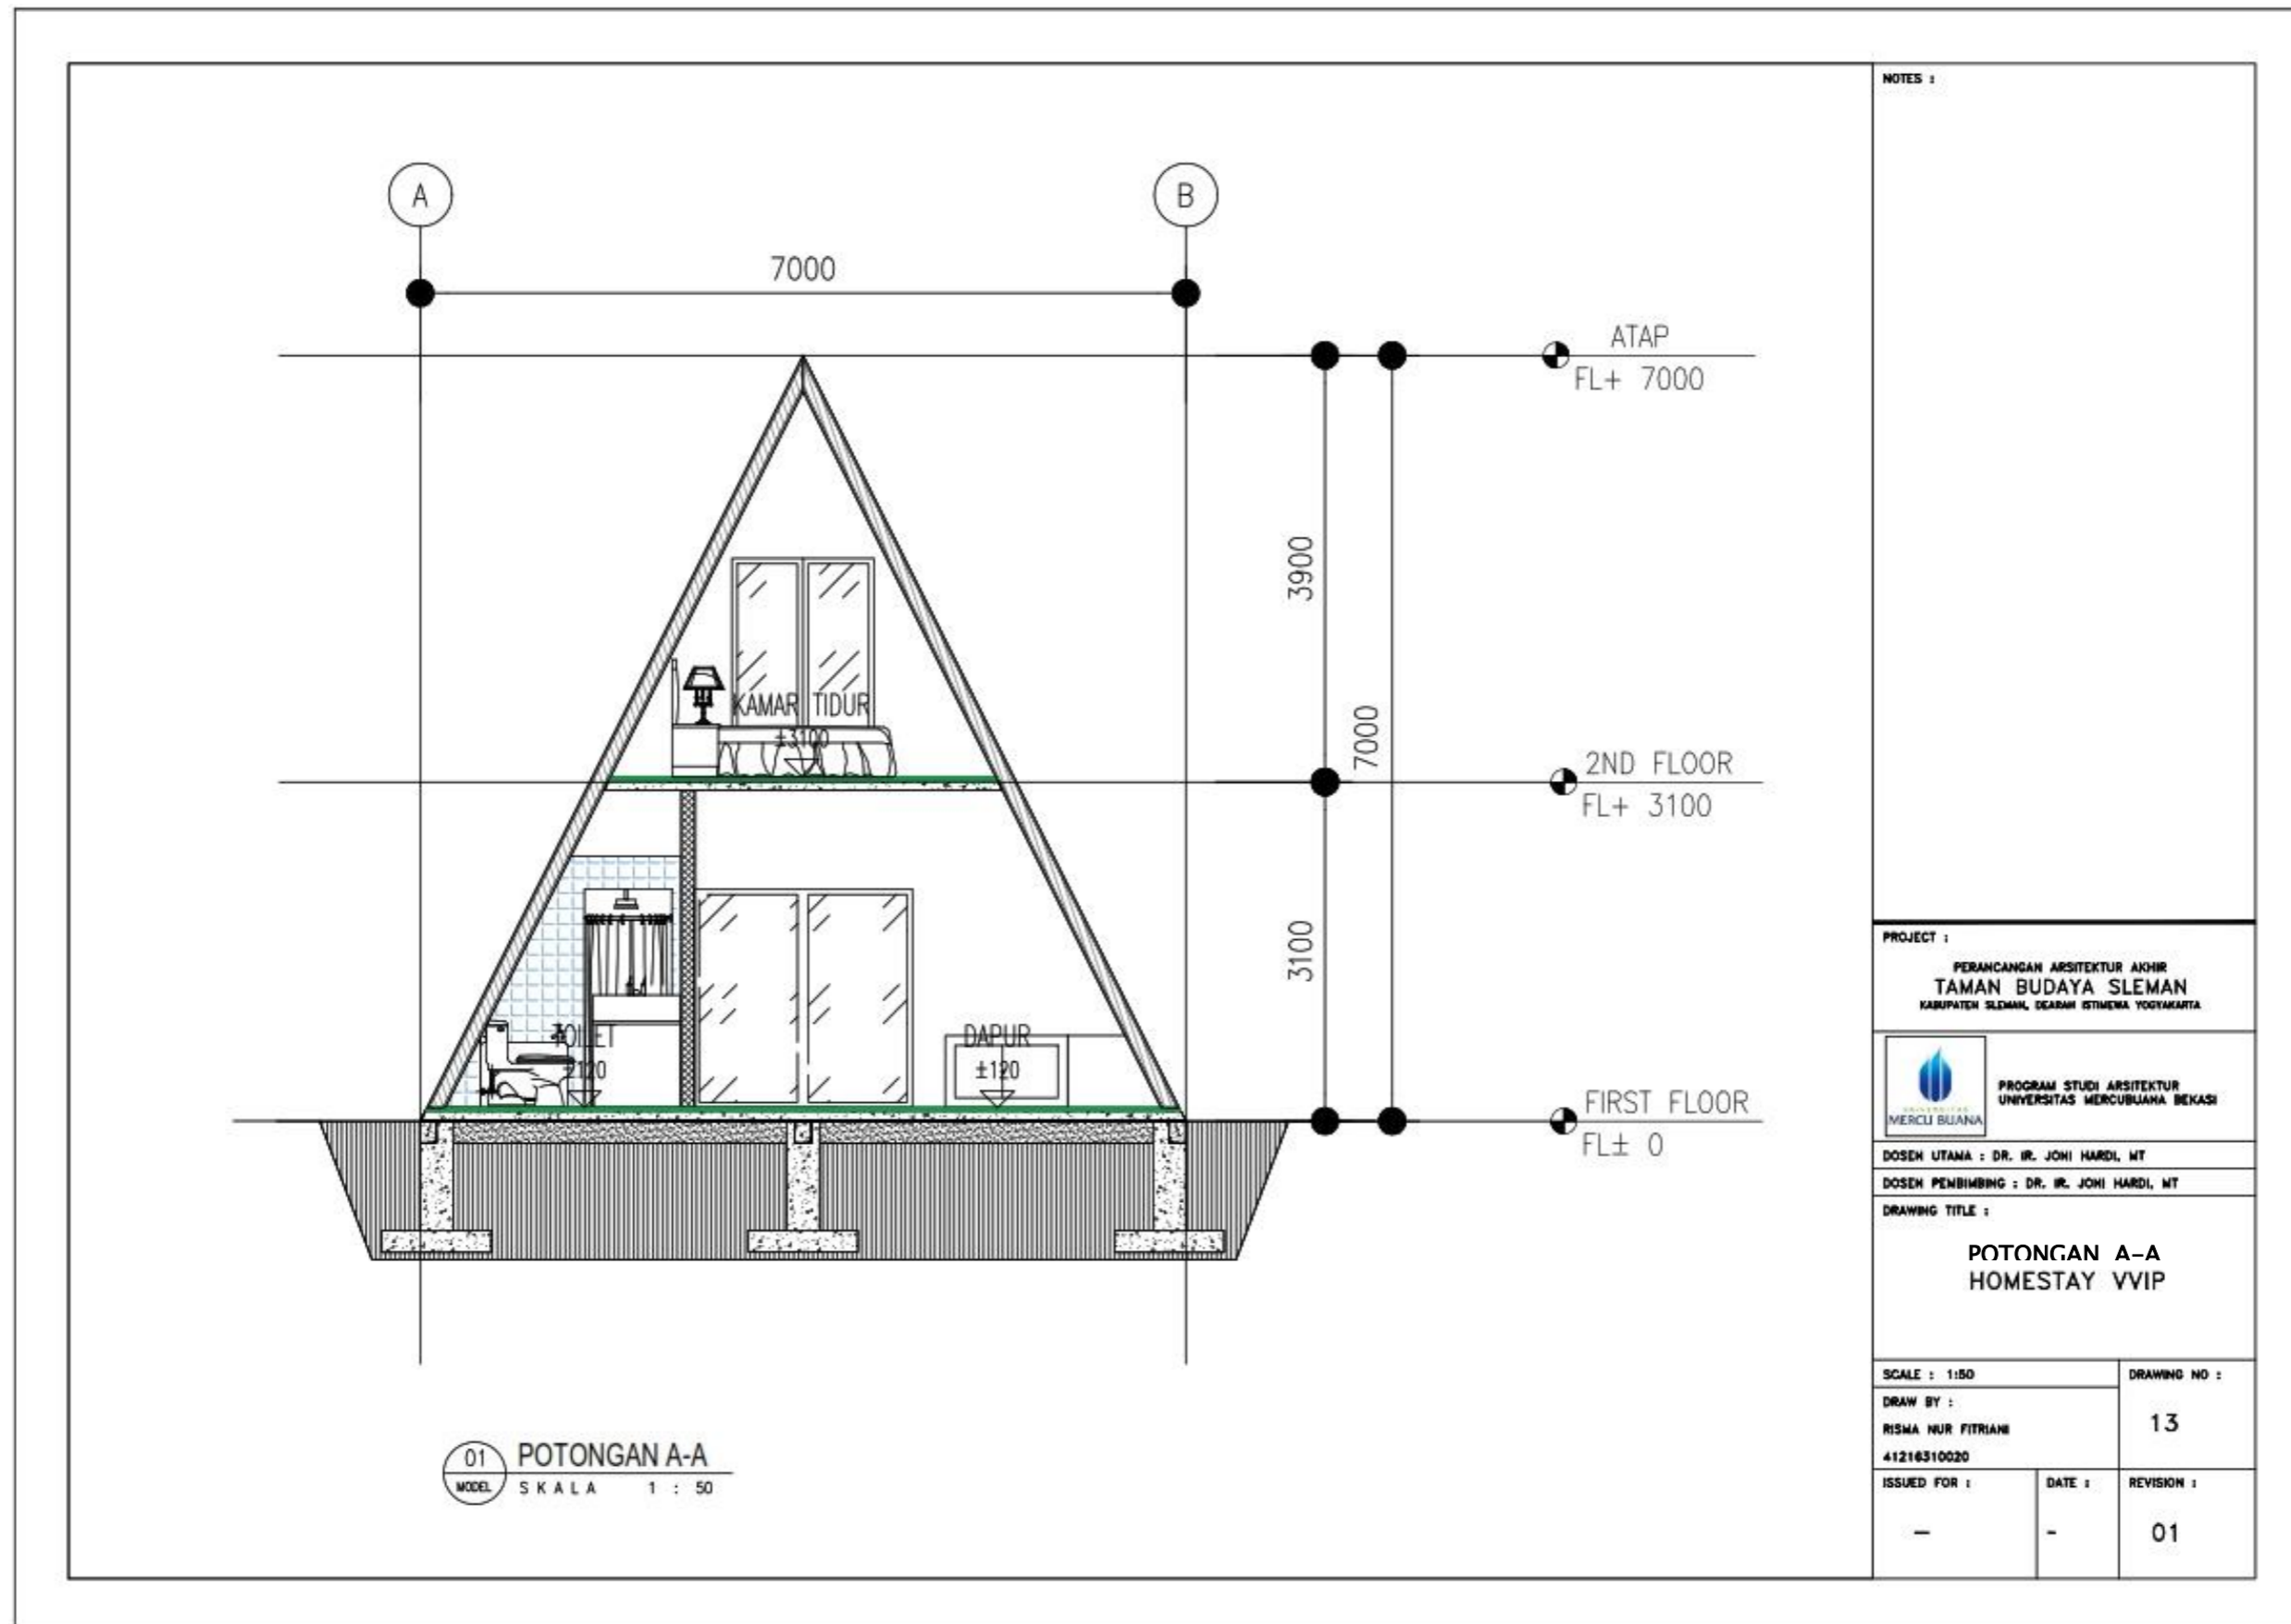

Gambar 5.47 Potongan A-A Homestay VVIP

(Sumber : Data Pribadi)




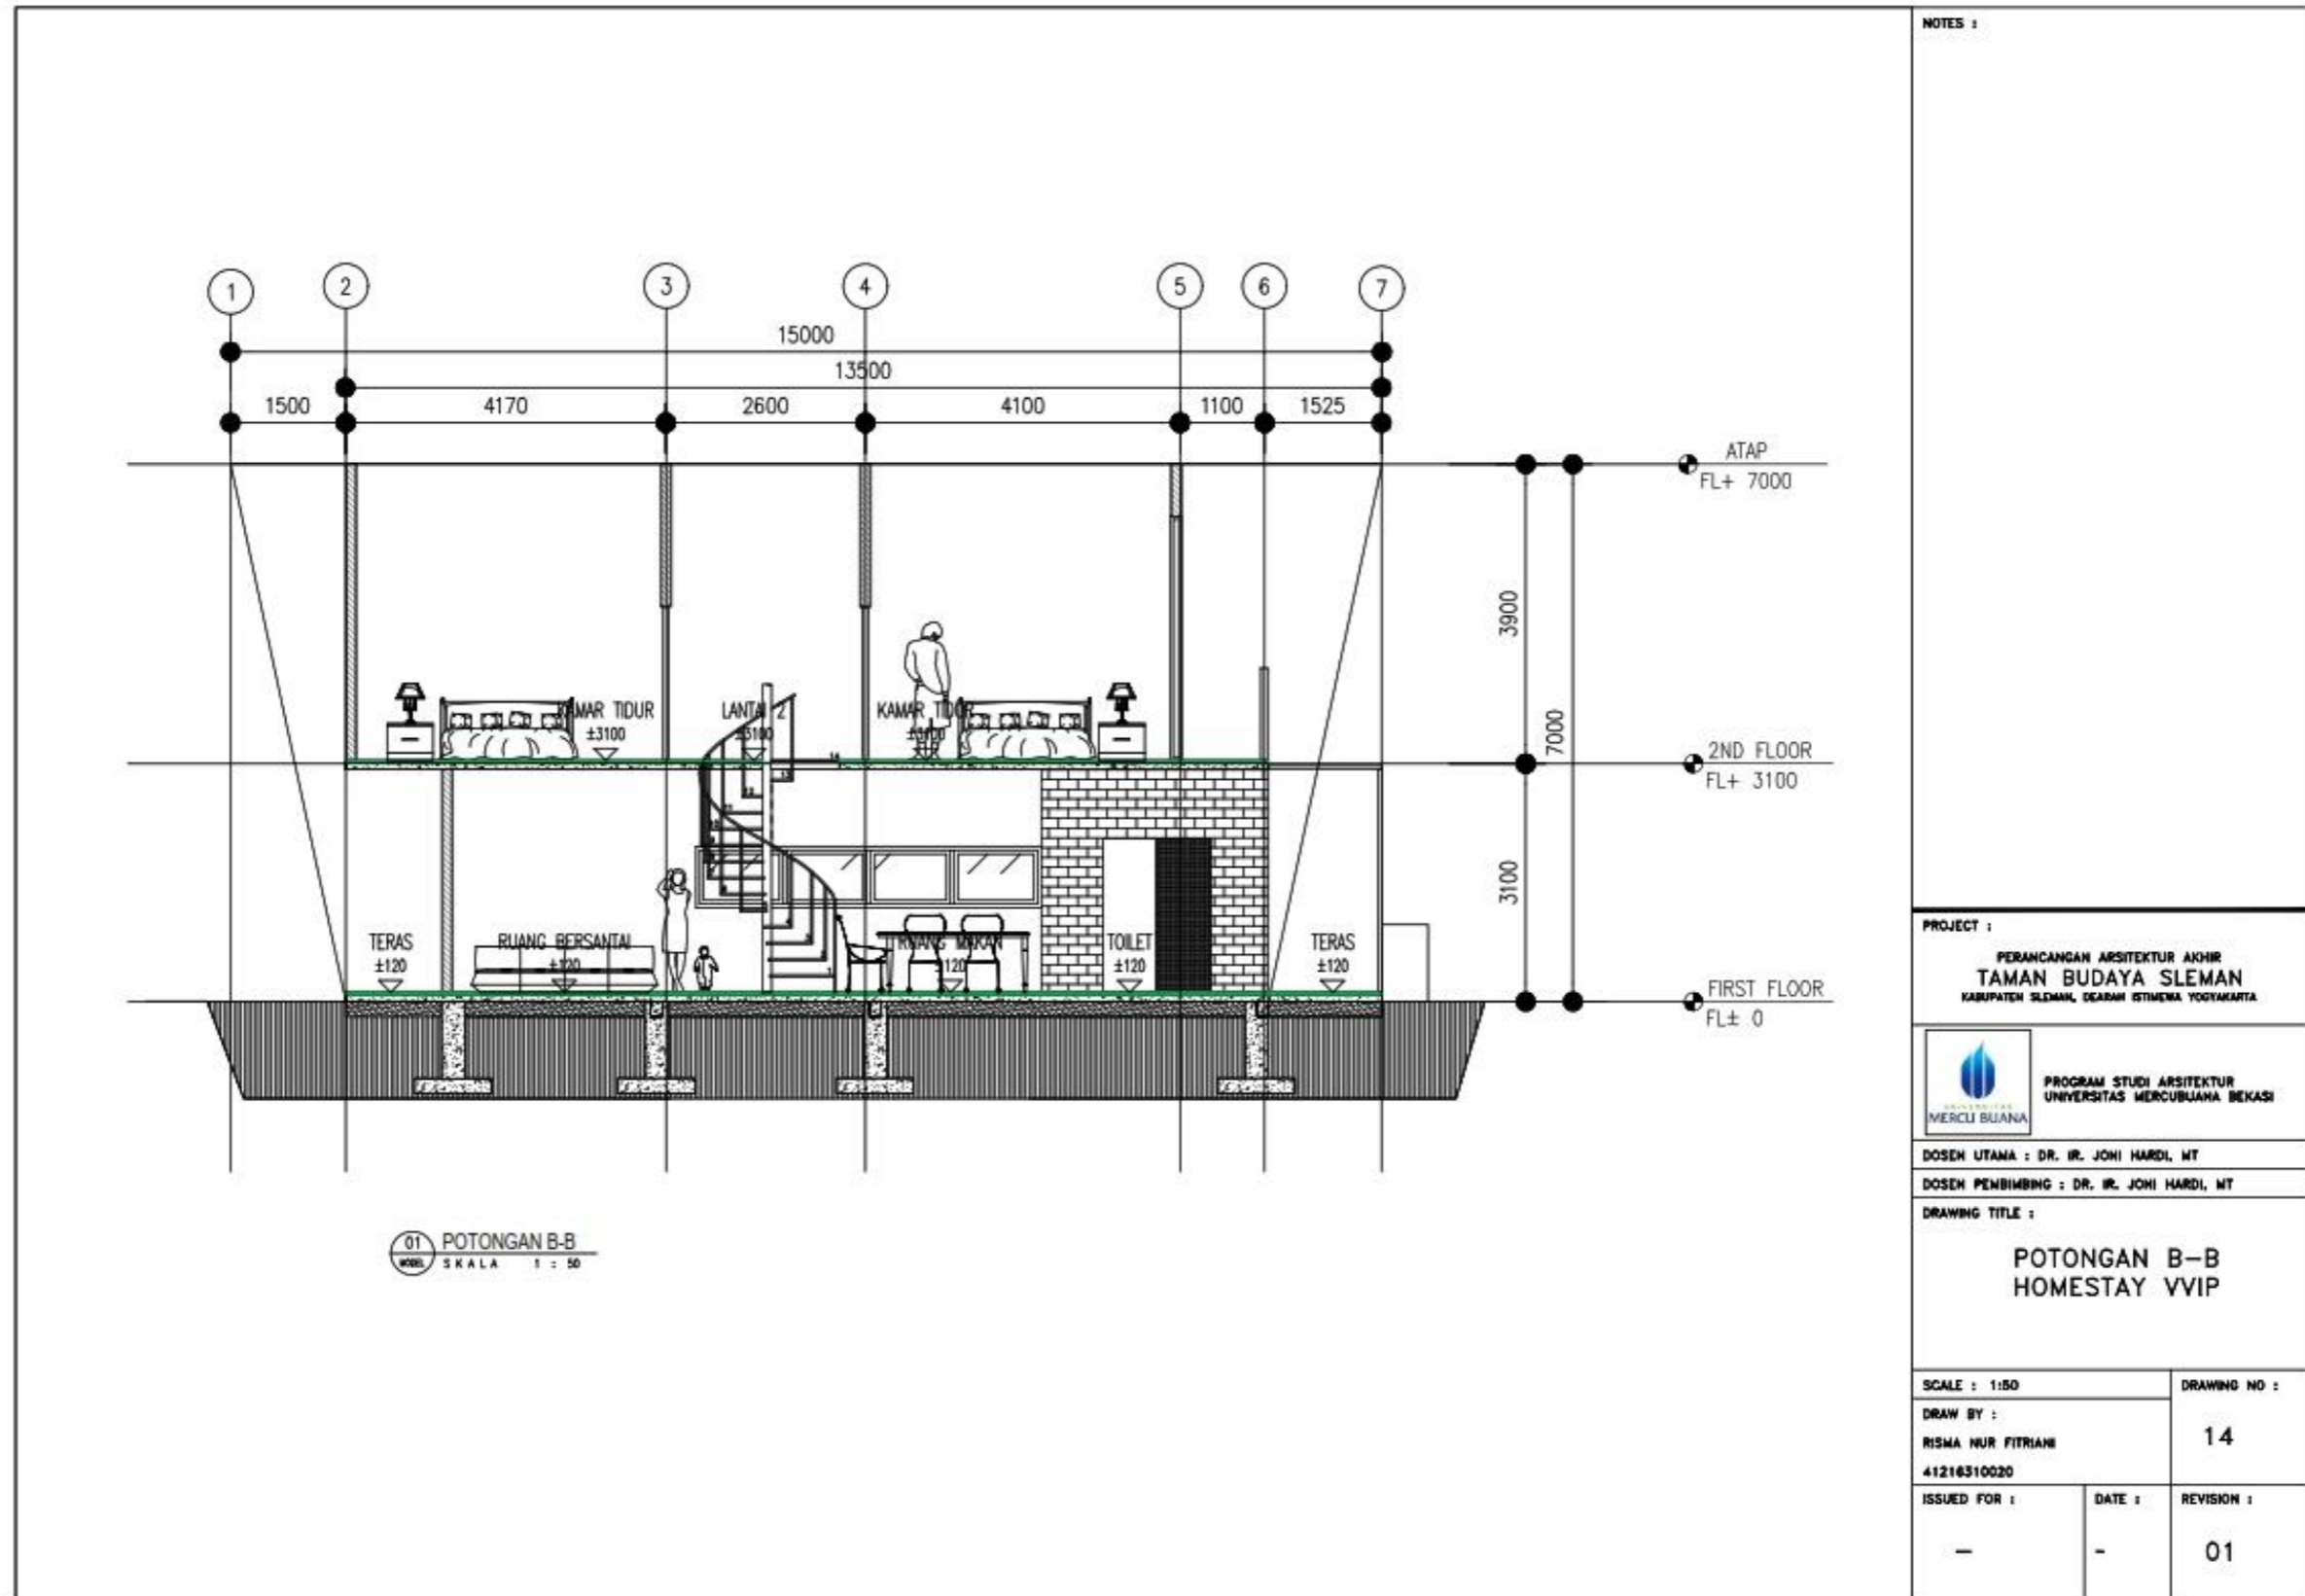

Gambar 5.48 Potongan B-B Homestay VVIP

(Sumber : Data Pribadi)


5.11 Homestay AULA

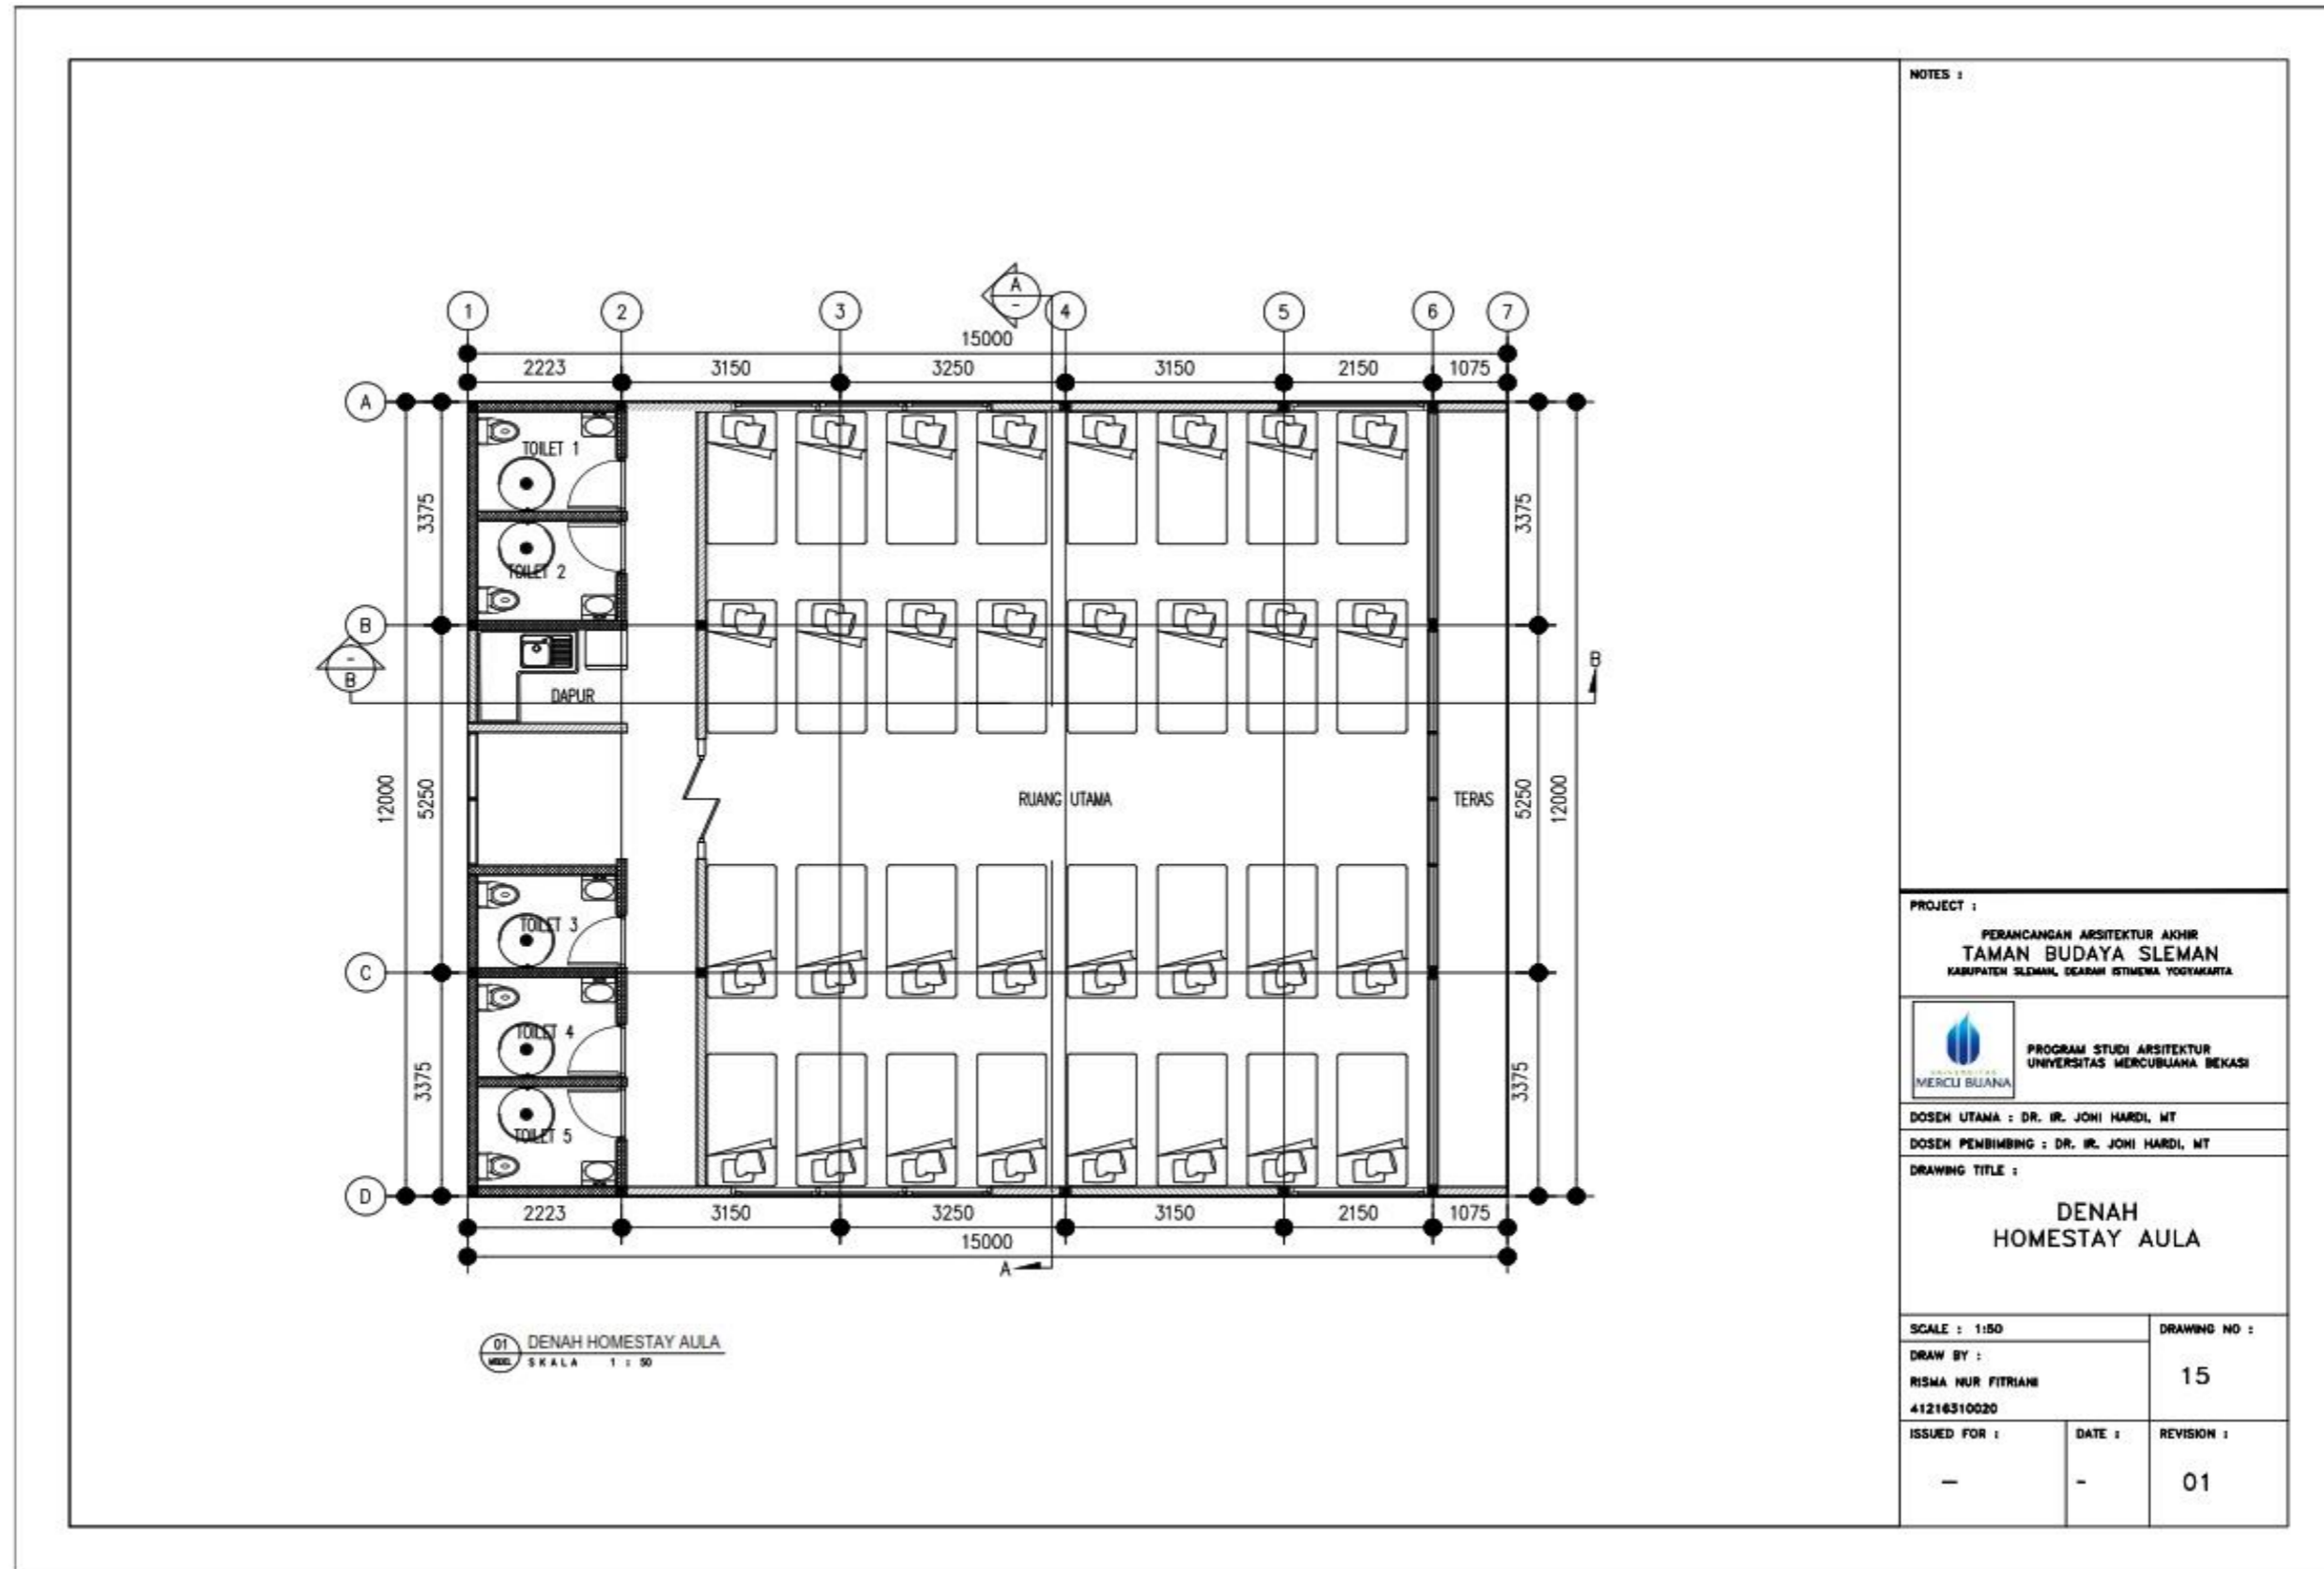

Gambar 5.49 Denah Homestay AULA


(Sumber : Data Pribadi)



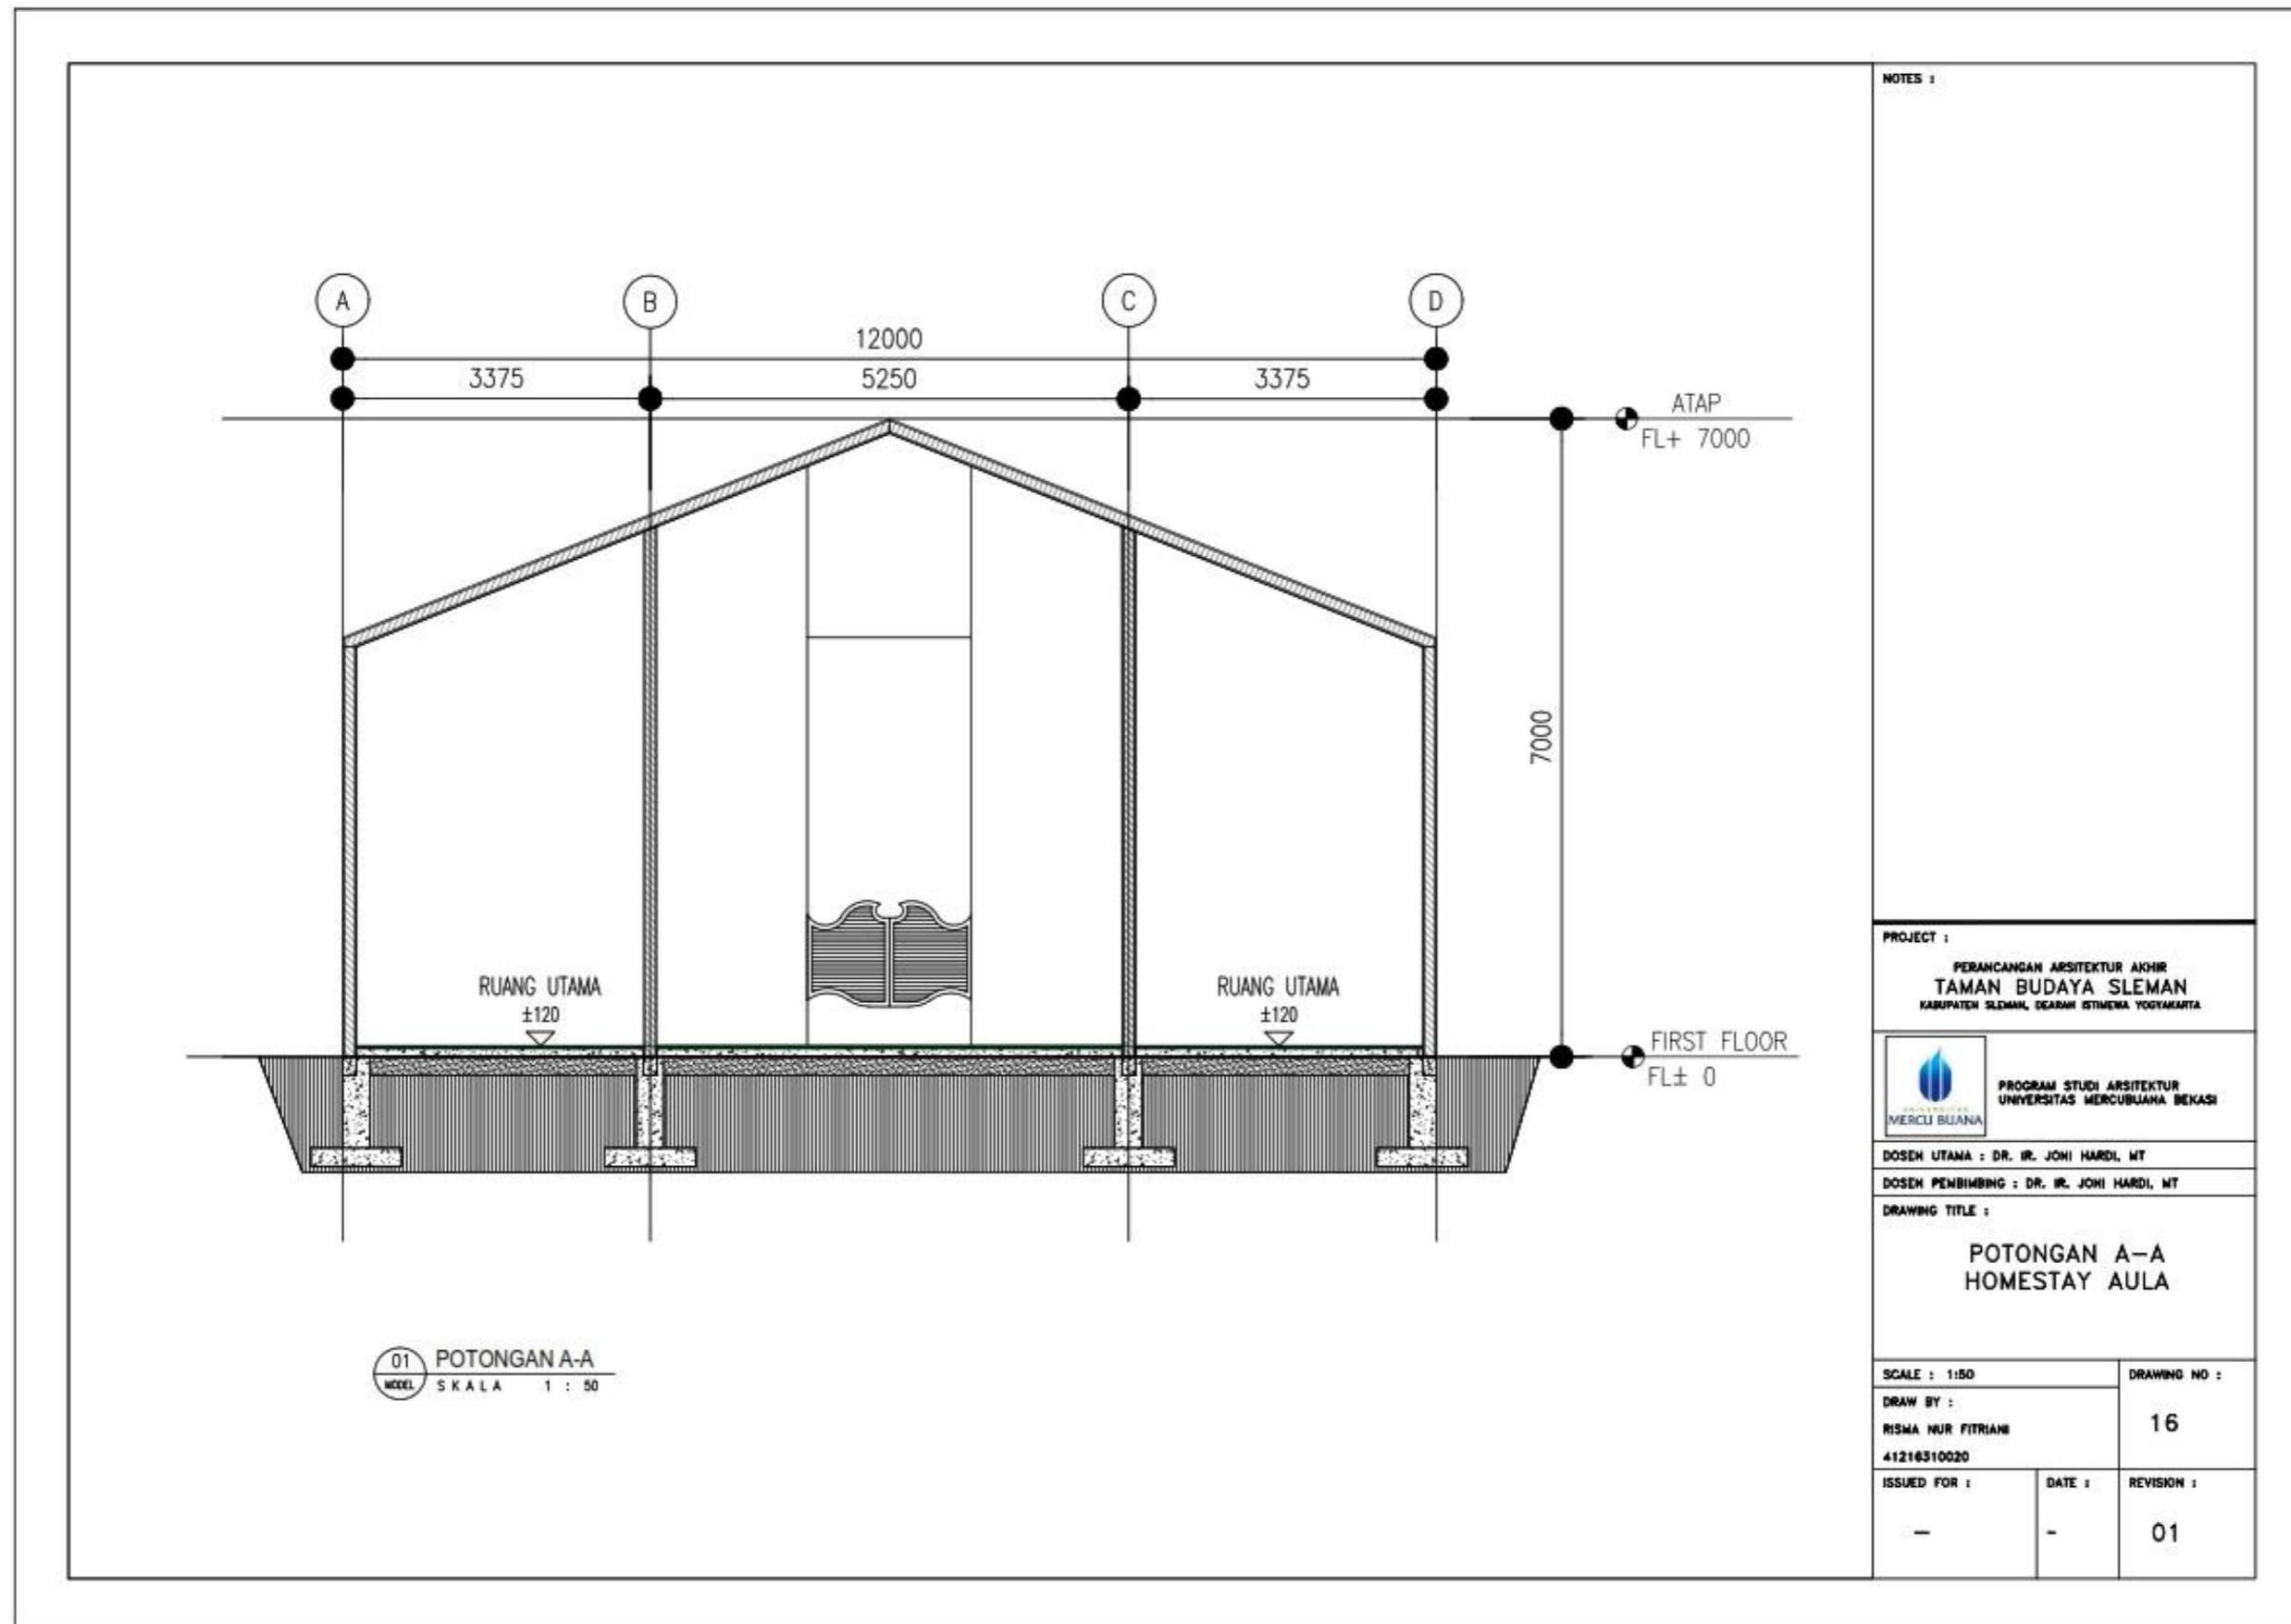

Gambar 5.50 Potongan A-A Homestay AULA

(Sumber : Data Pribadi)

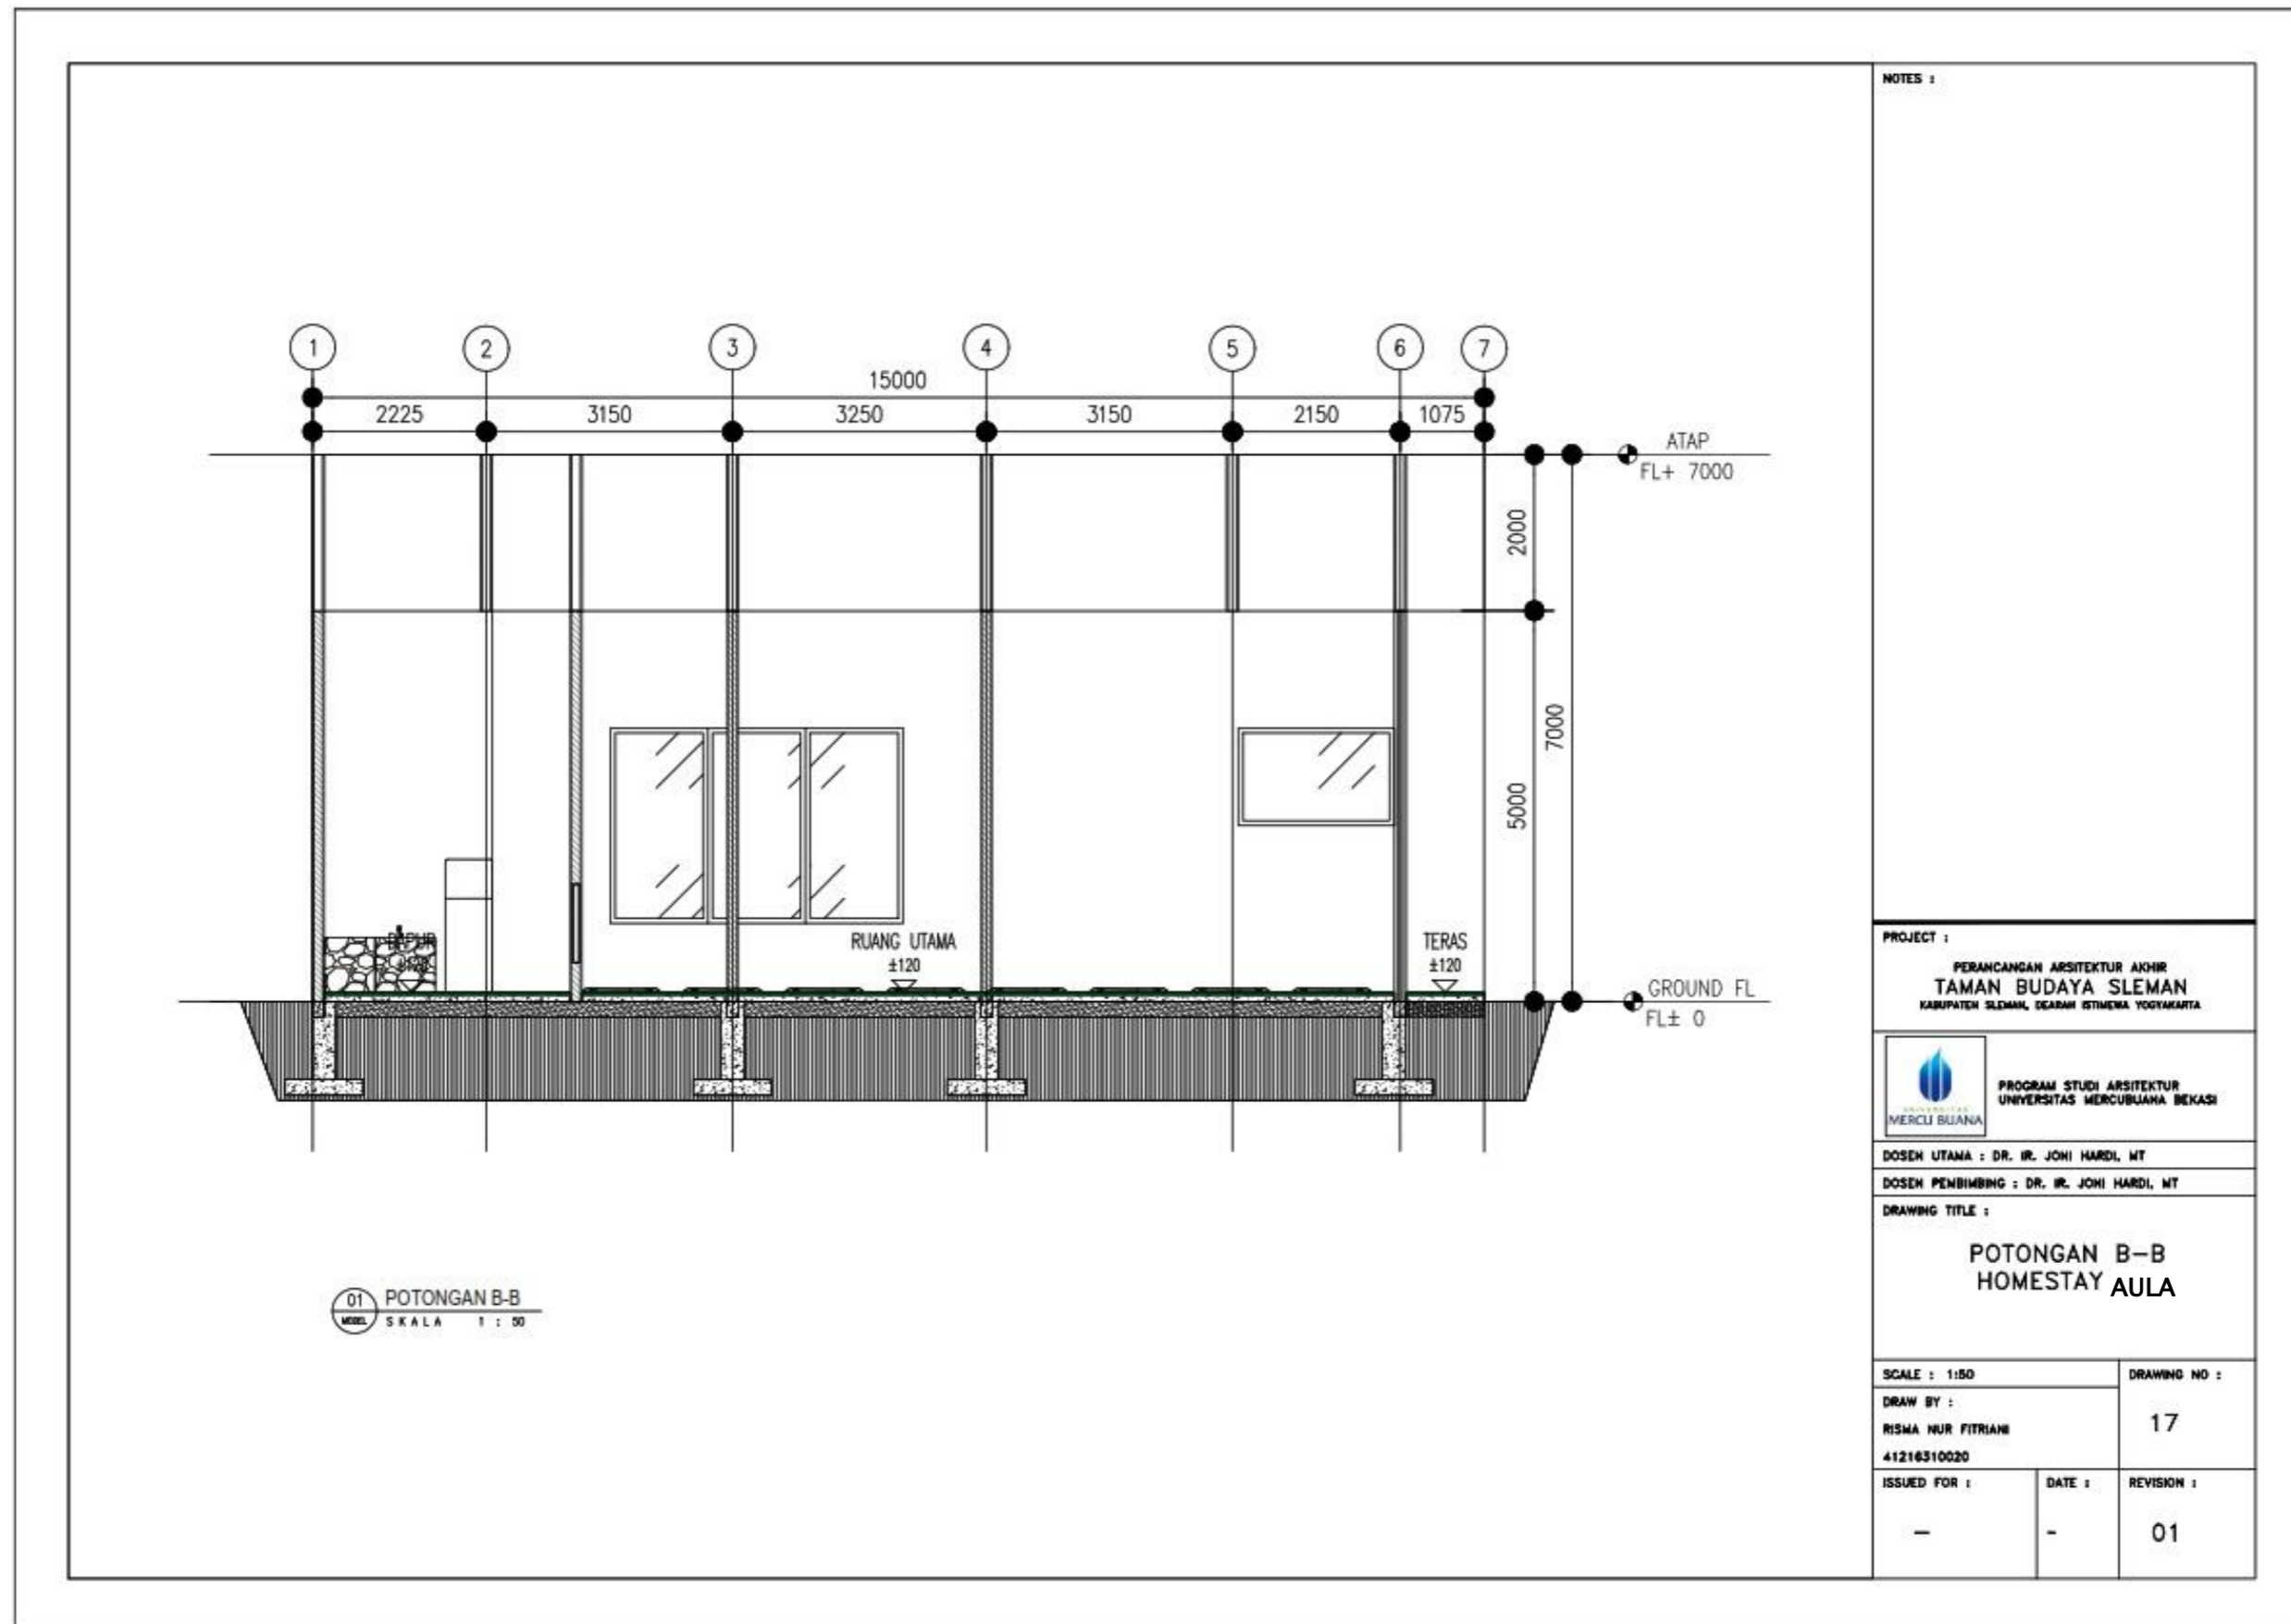


Gambar 5.51 Potongan B-B Homestay AULA

(Sumber : Data Pribadi)




5.12 Joglo Pendopo

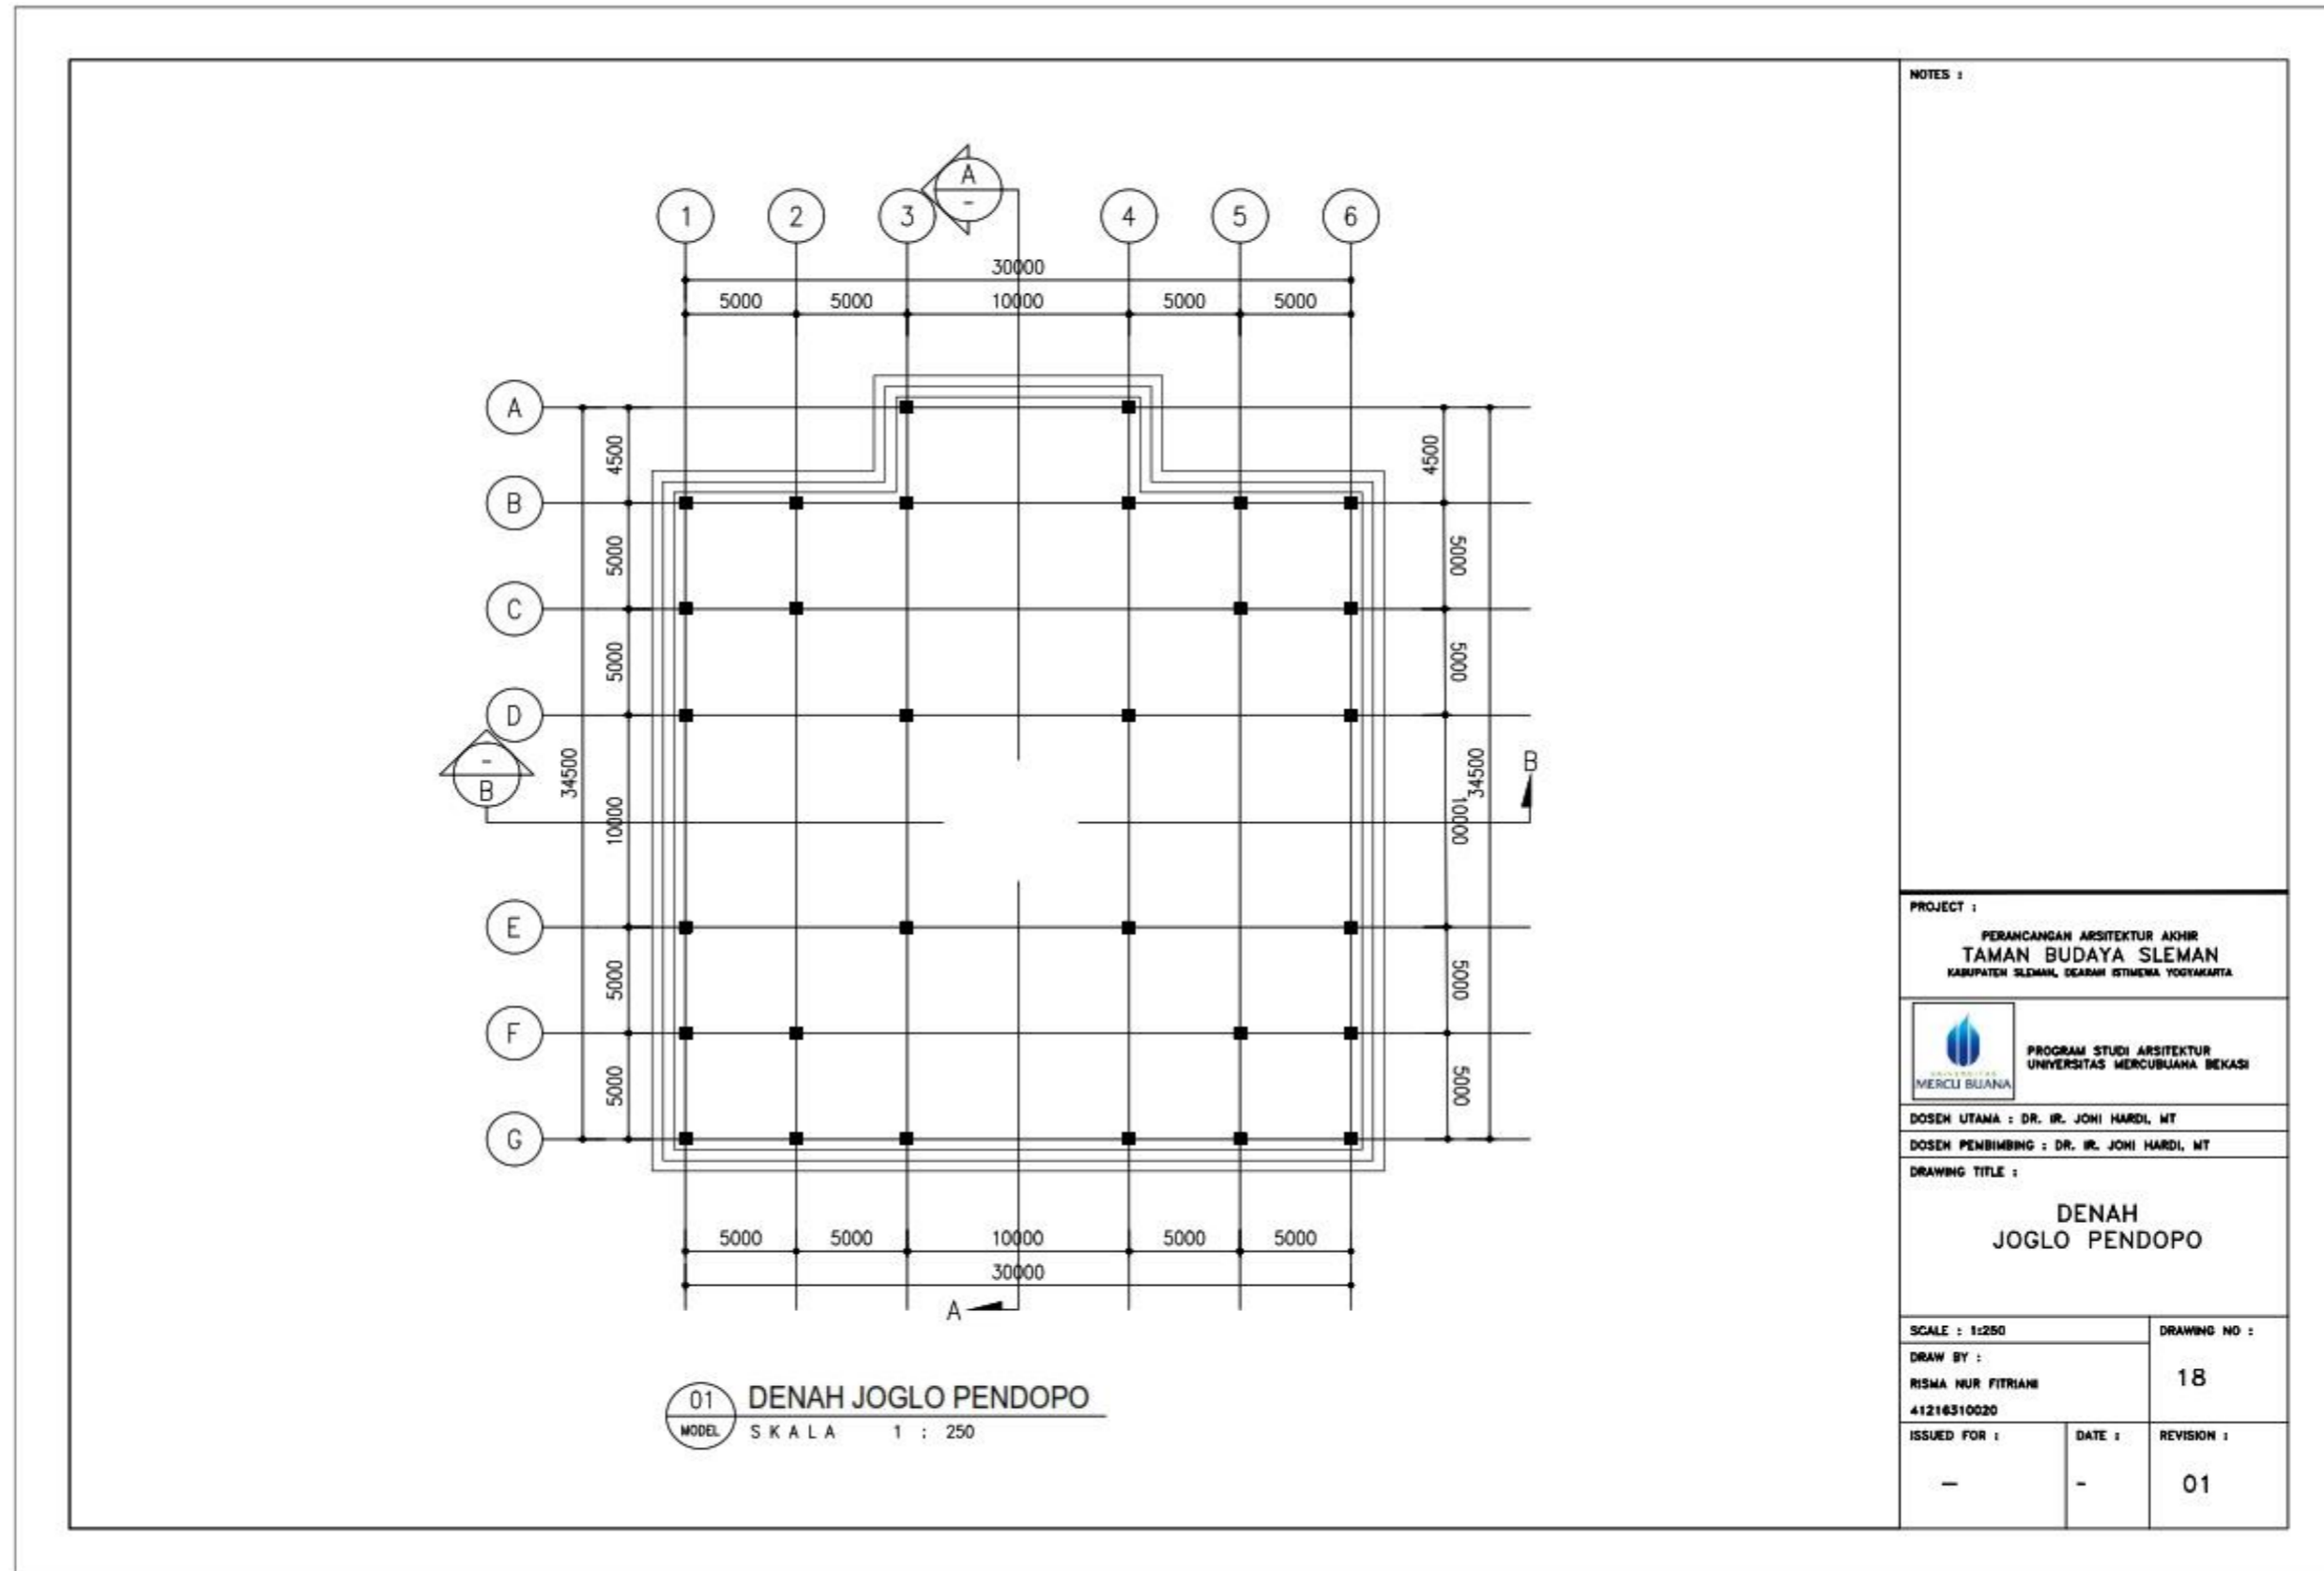


Gambar 5.52 Denah Joglo Pendopo

(Sumber : Data Pribadi)

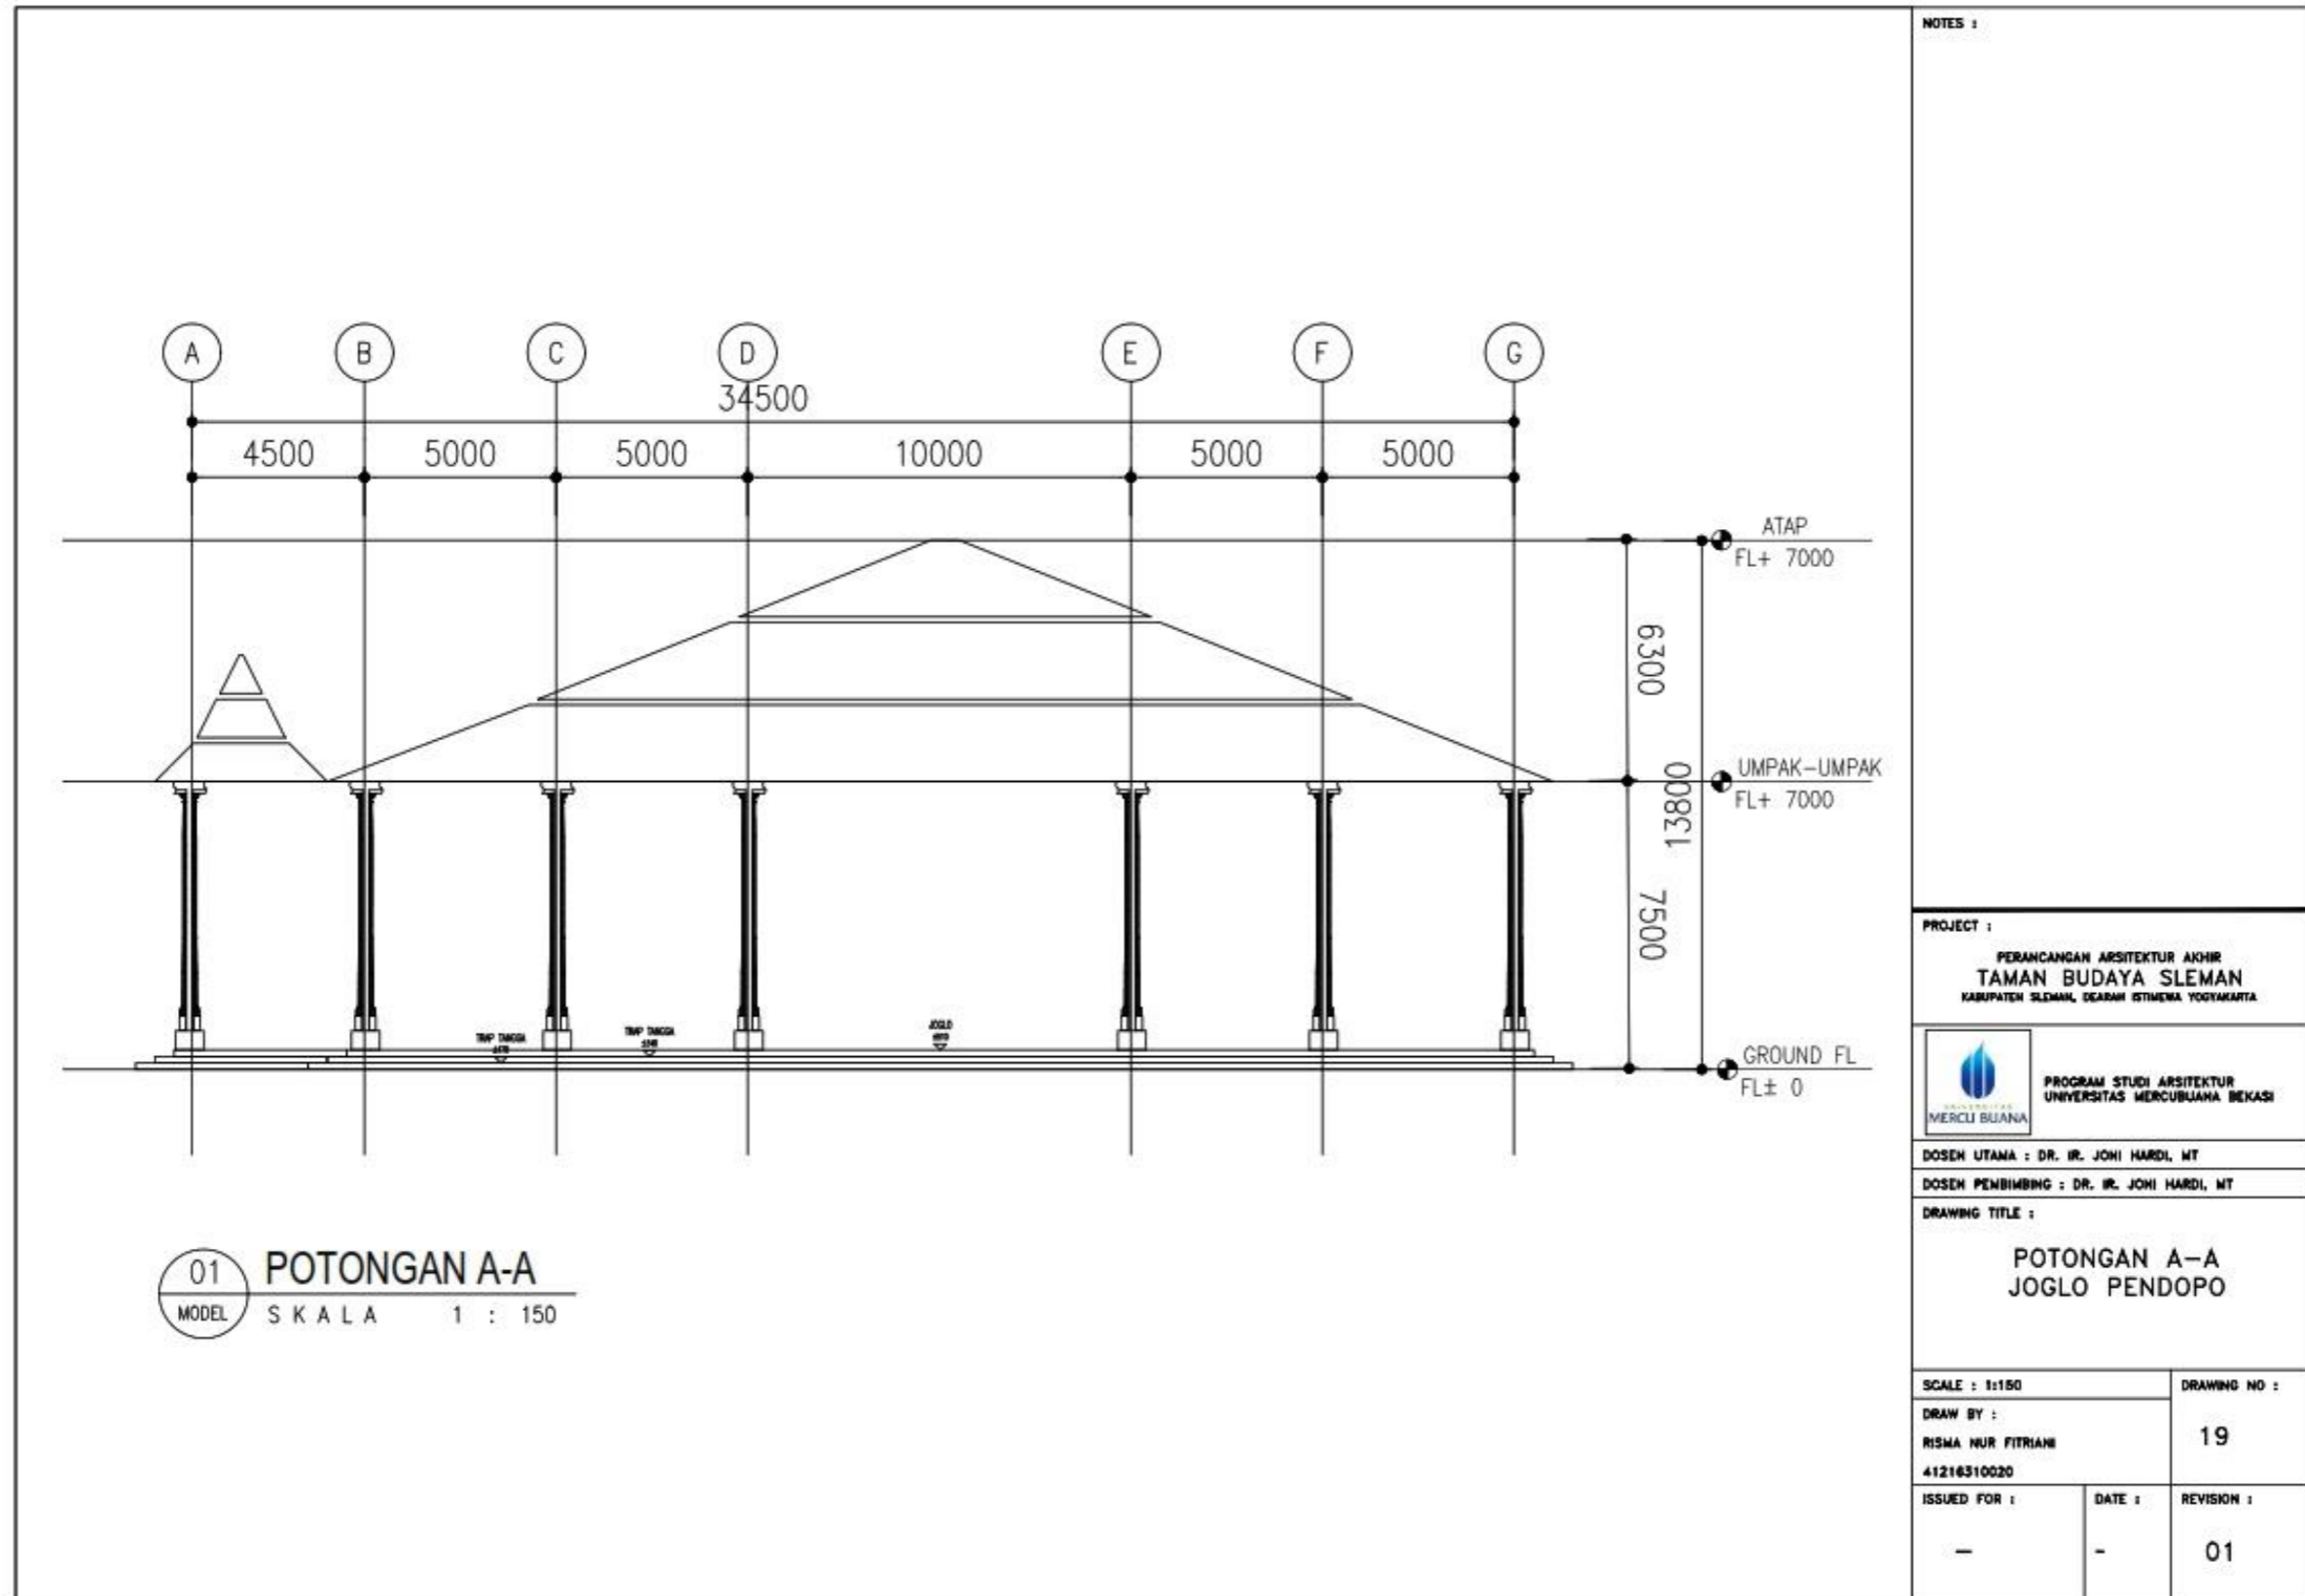


Gambar 5.53 Potongan A-A Joglo Pendopo  
 (Sumber : Data Pribadi)



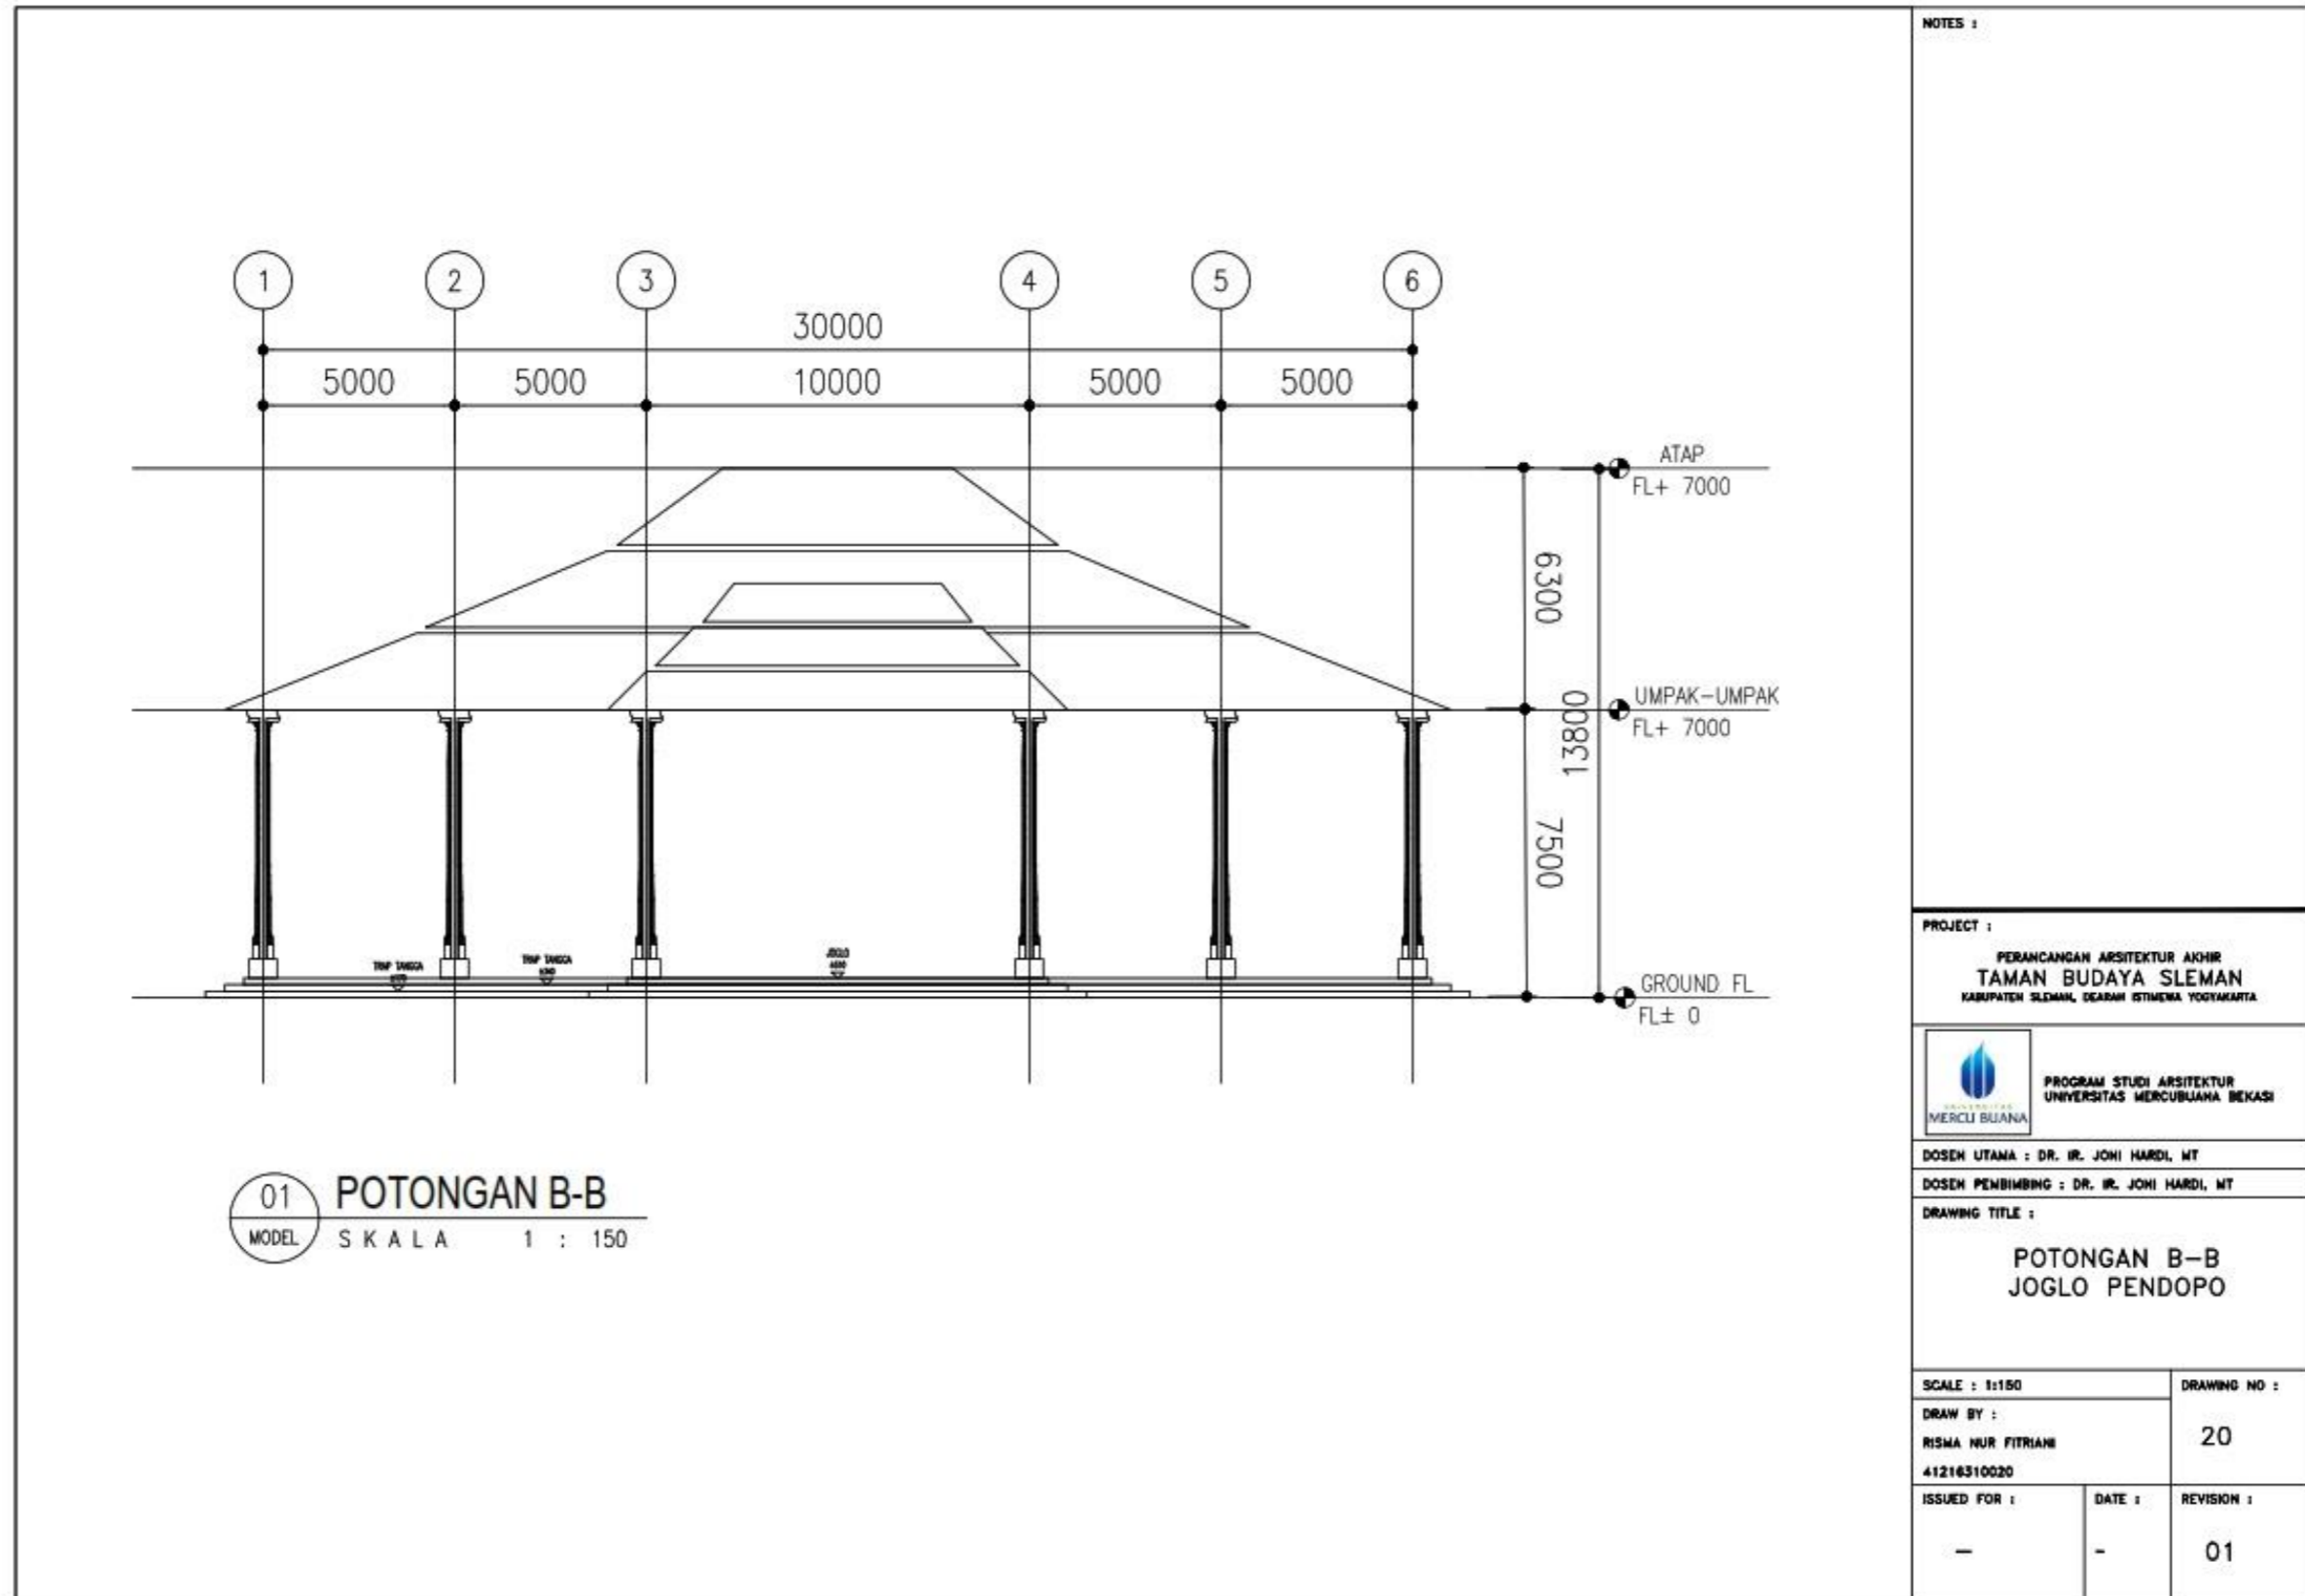


Gambar 5.54 Potongan B-B Joglo Pendopo  
 (Sumber : Data Pribadi)

5.13 Mushola

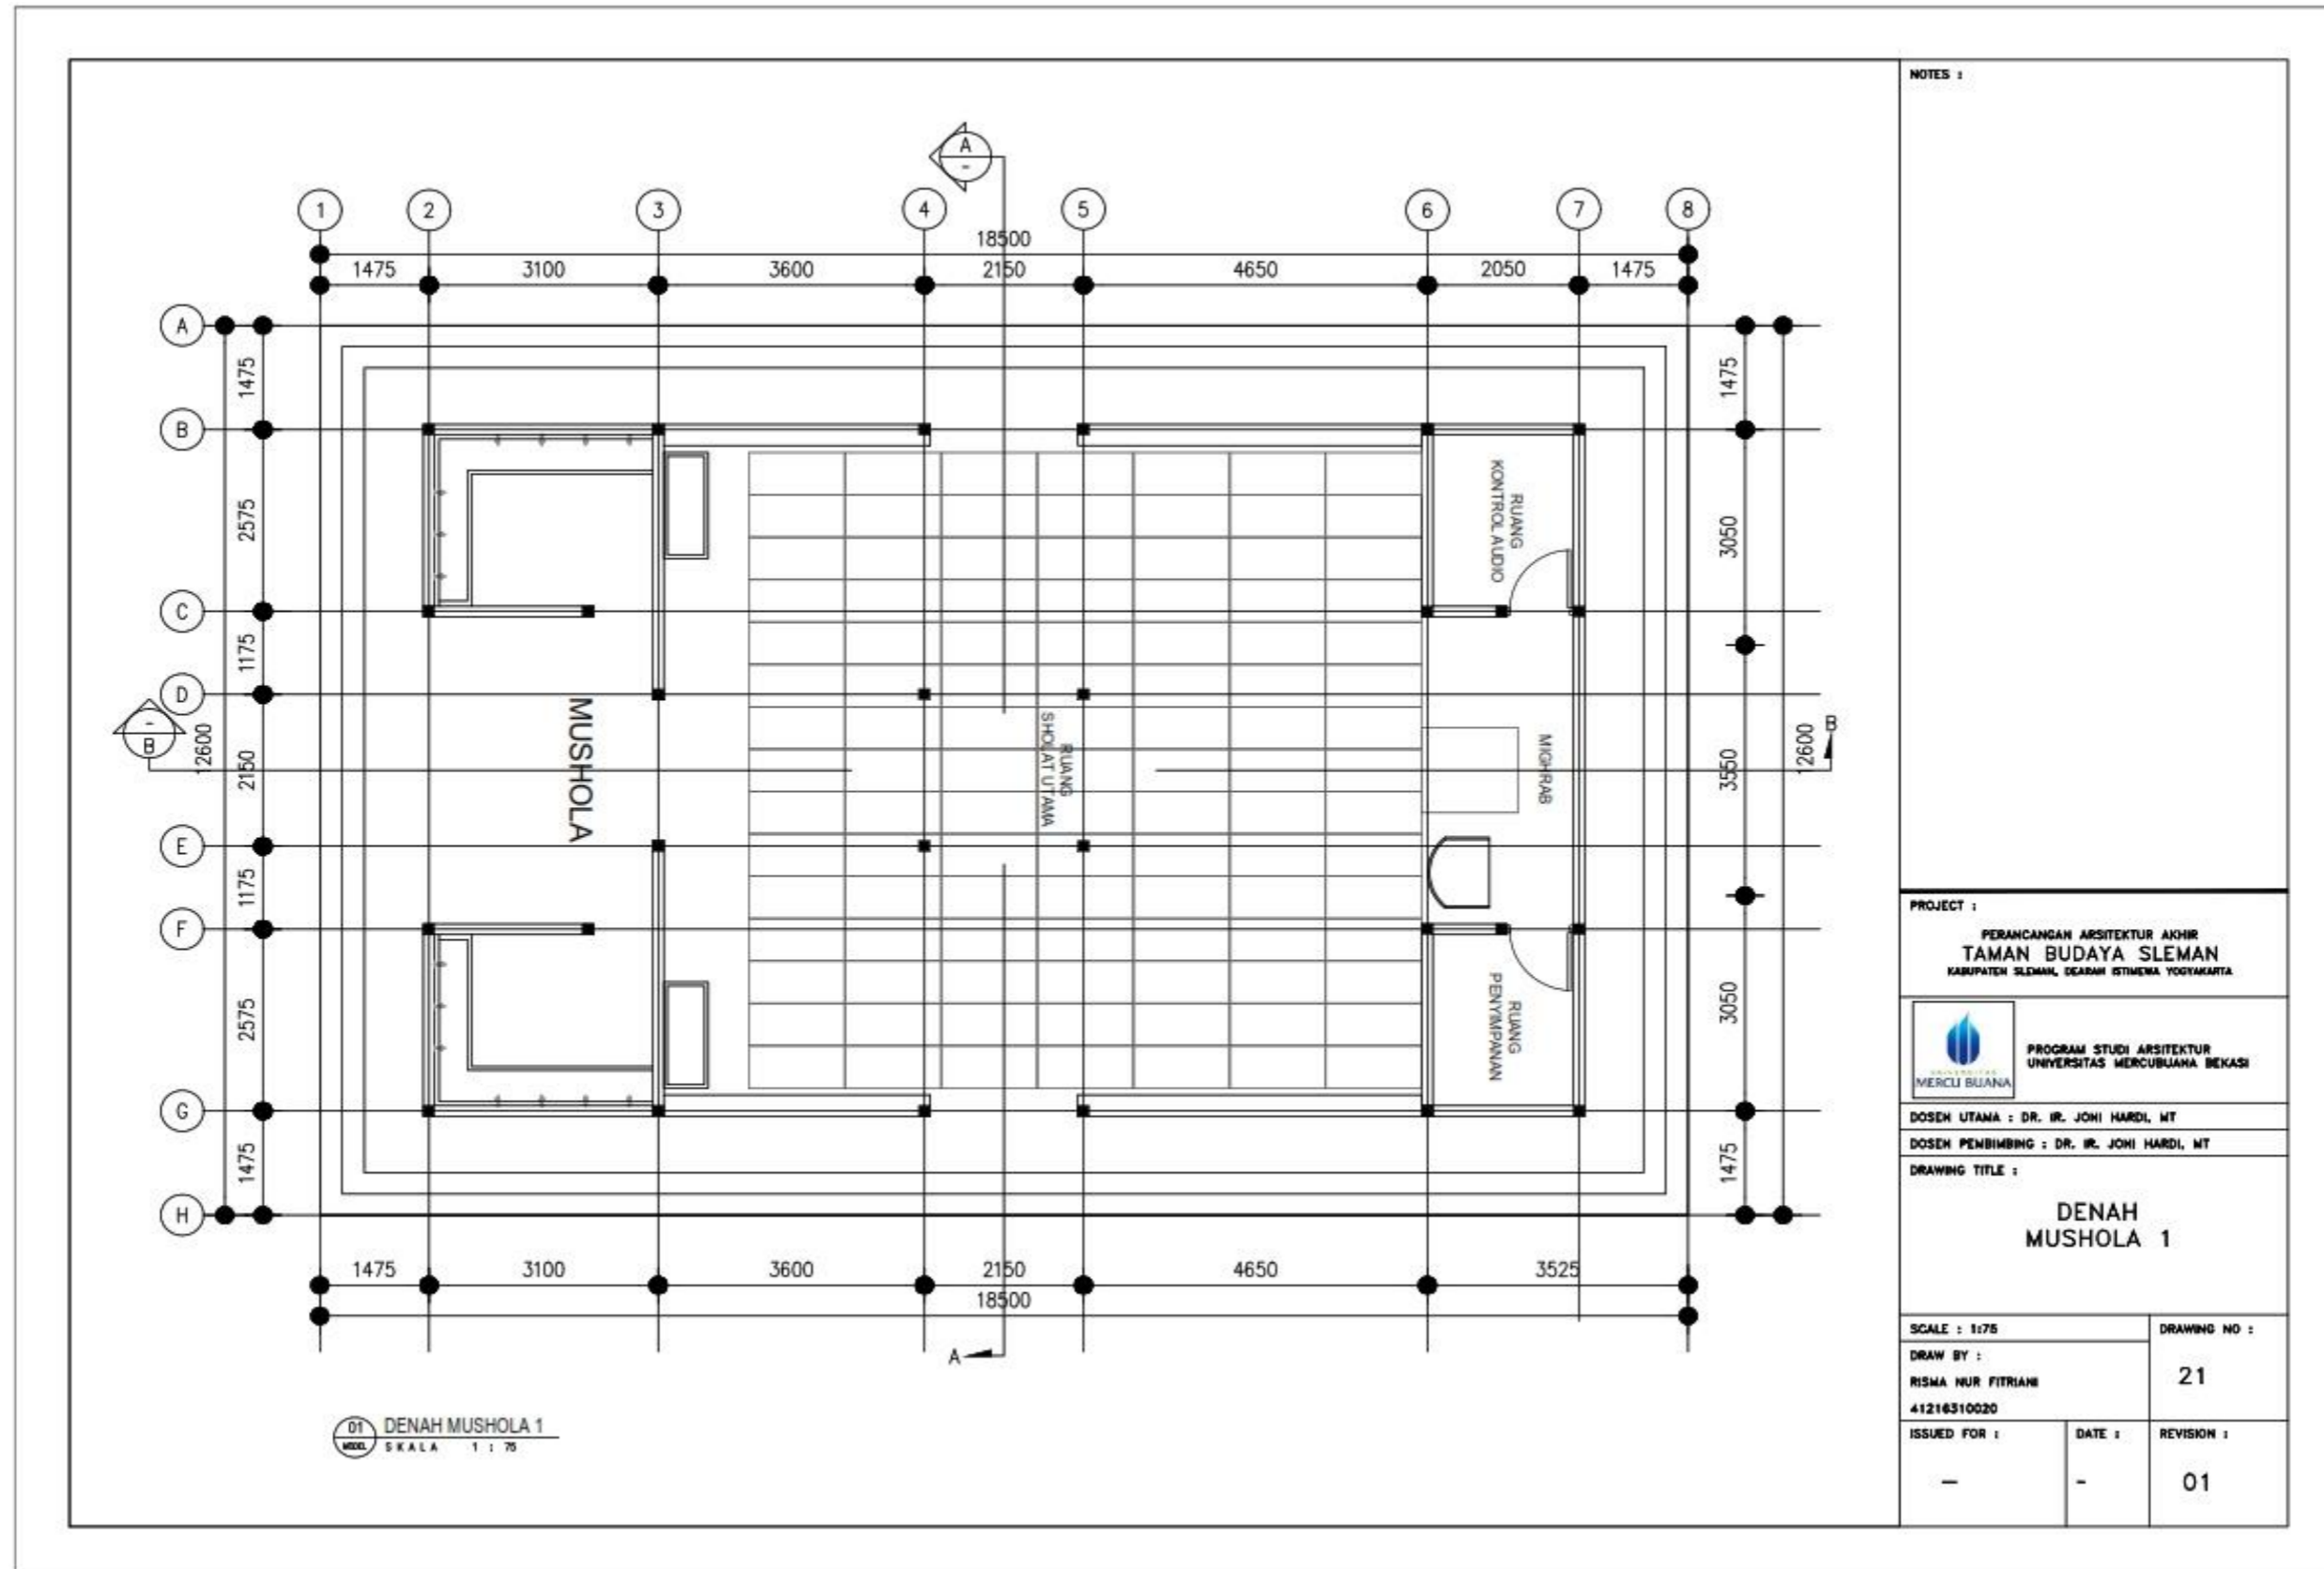


Gambar 5.55 Denah Mushola 1  
 (Sumber : Data Pribadi)



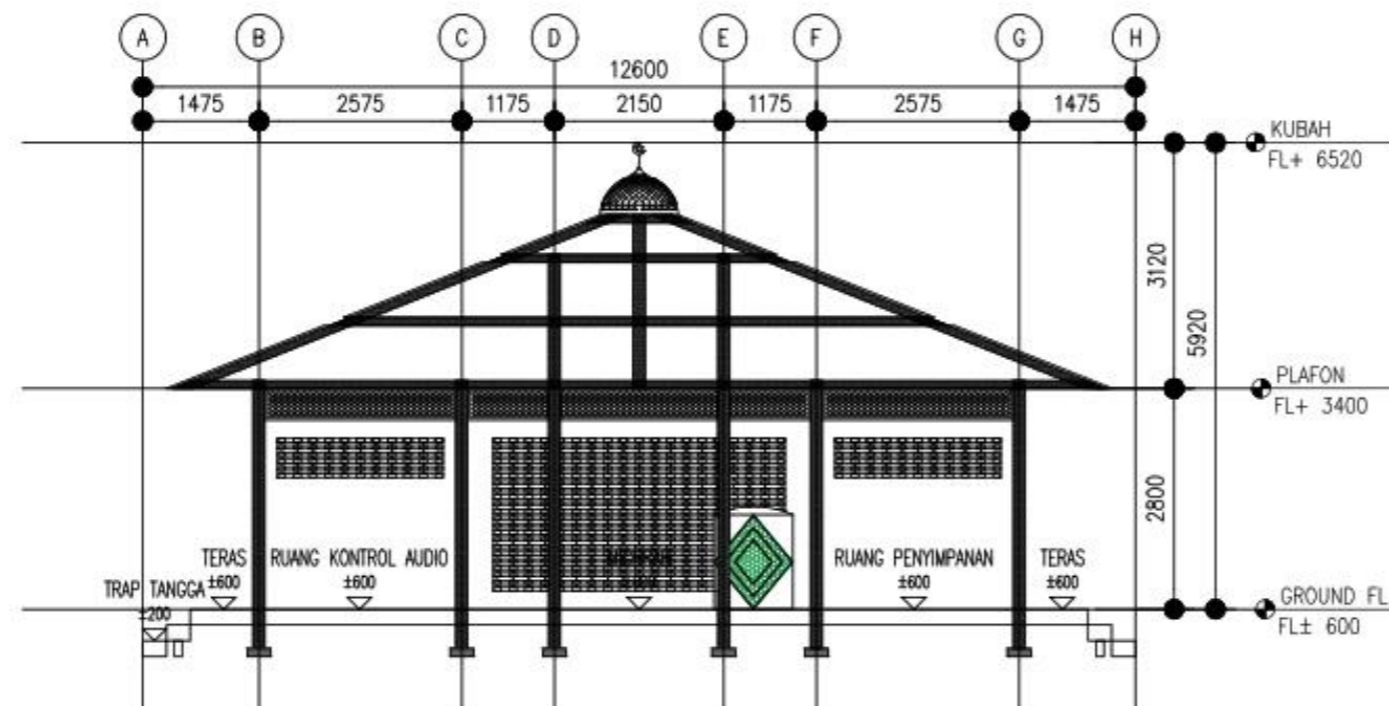


01 POTONGAN A-A  
 MODEL SKALA 1 : 75

NOTES :		
PROJECT :		
PERANCANGAN ARSITEKTUR AKHIR TAMAN BUDAYA SLEMAN KABUPATEN SLEMAN, DAERAH ISTIMEWA YOGYAKARTA		
 PROGRAM STUDI ARSITEKTUR UNIVERSITAS MERCU BUANA BEKASI		
DOSEN UTAMA : DR. IR. JOHI HARDI, MT		
DOSEN PEMBIMBING : DR. IR. JOHI HARDI, MT		
DRAWING TITLE :		
POTONGAN A-A MUSHOLA 1		
SCALE : 1:75	DRAWING NO :	
DRAW BY :	22	
RISMA NUR FITRIANI 41216310020		
ISSUED FOR :	DATE :	REVISION :
-	-	01

Gambar 5.56 Potongan A-A Mushola 1


(Sumber : Data Pribadi)

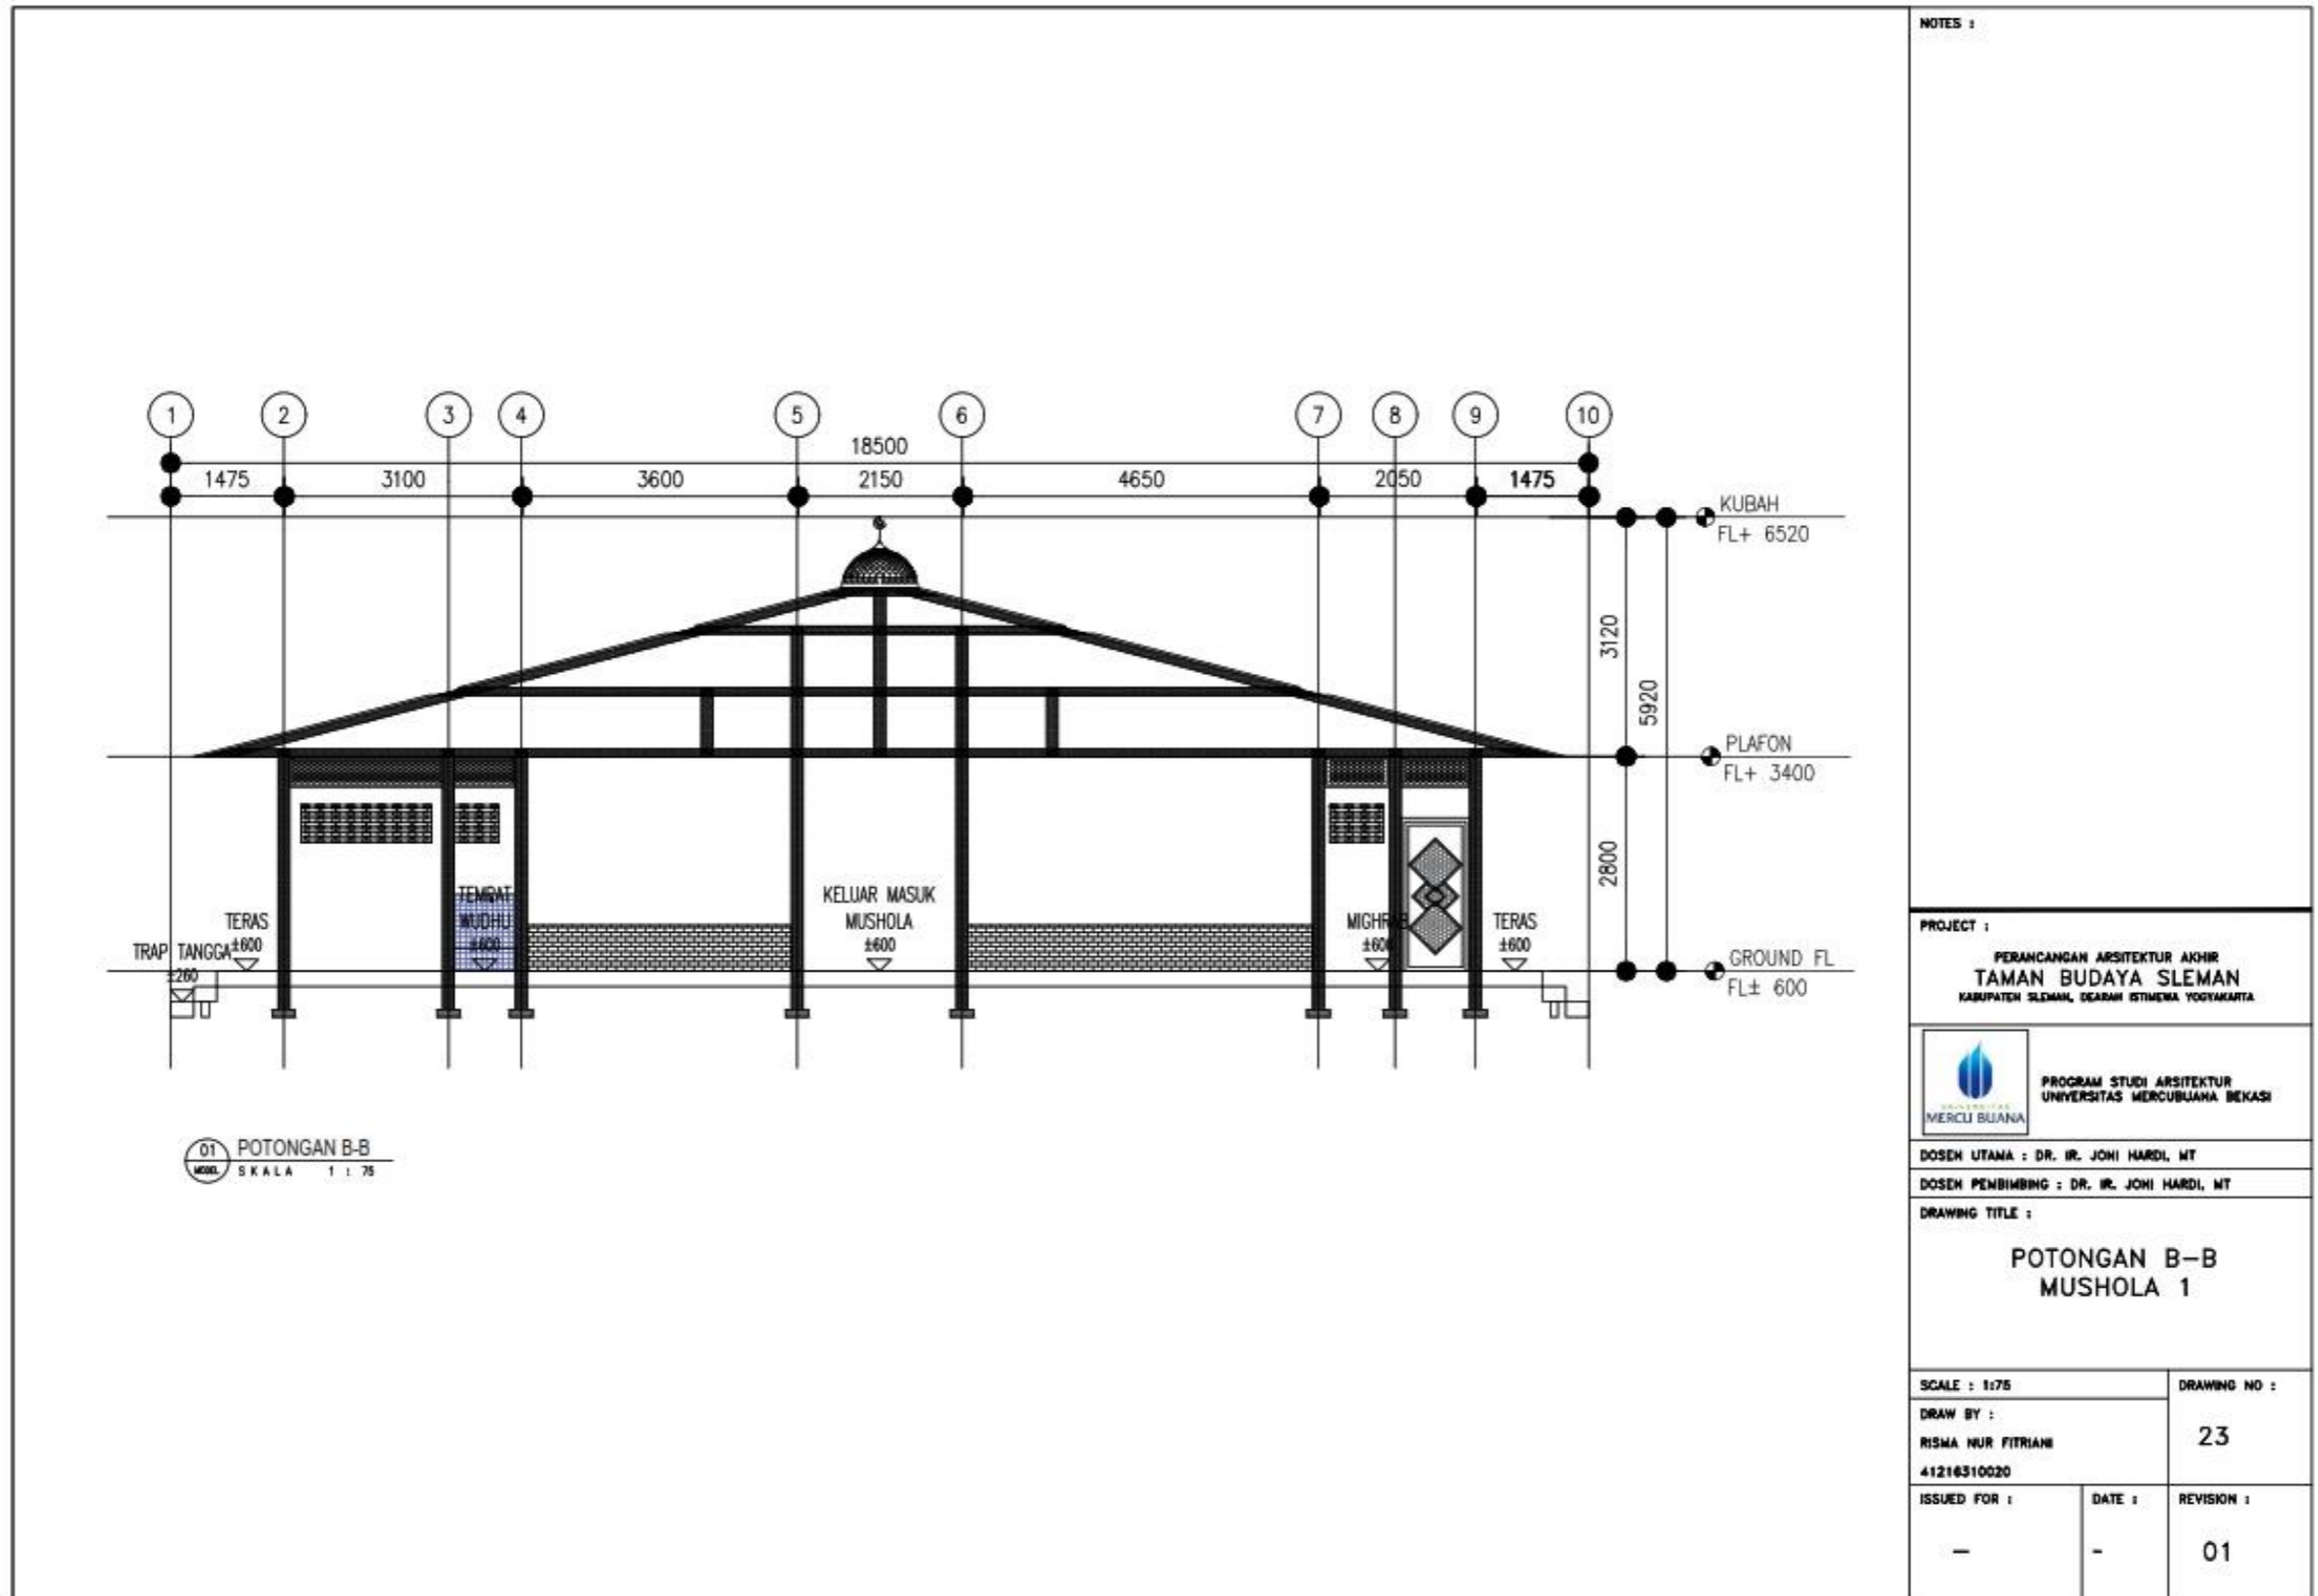

Gambar 5.57 Potongan B-B Mushola 1

(Sumber : Data Pribadi)



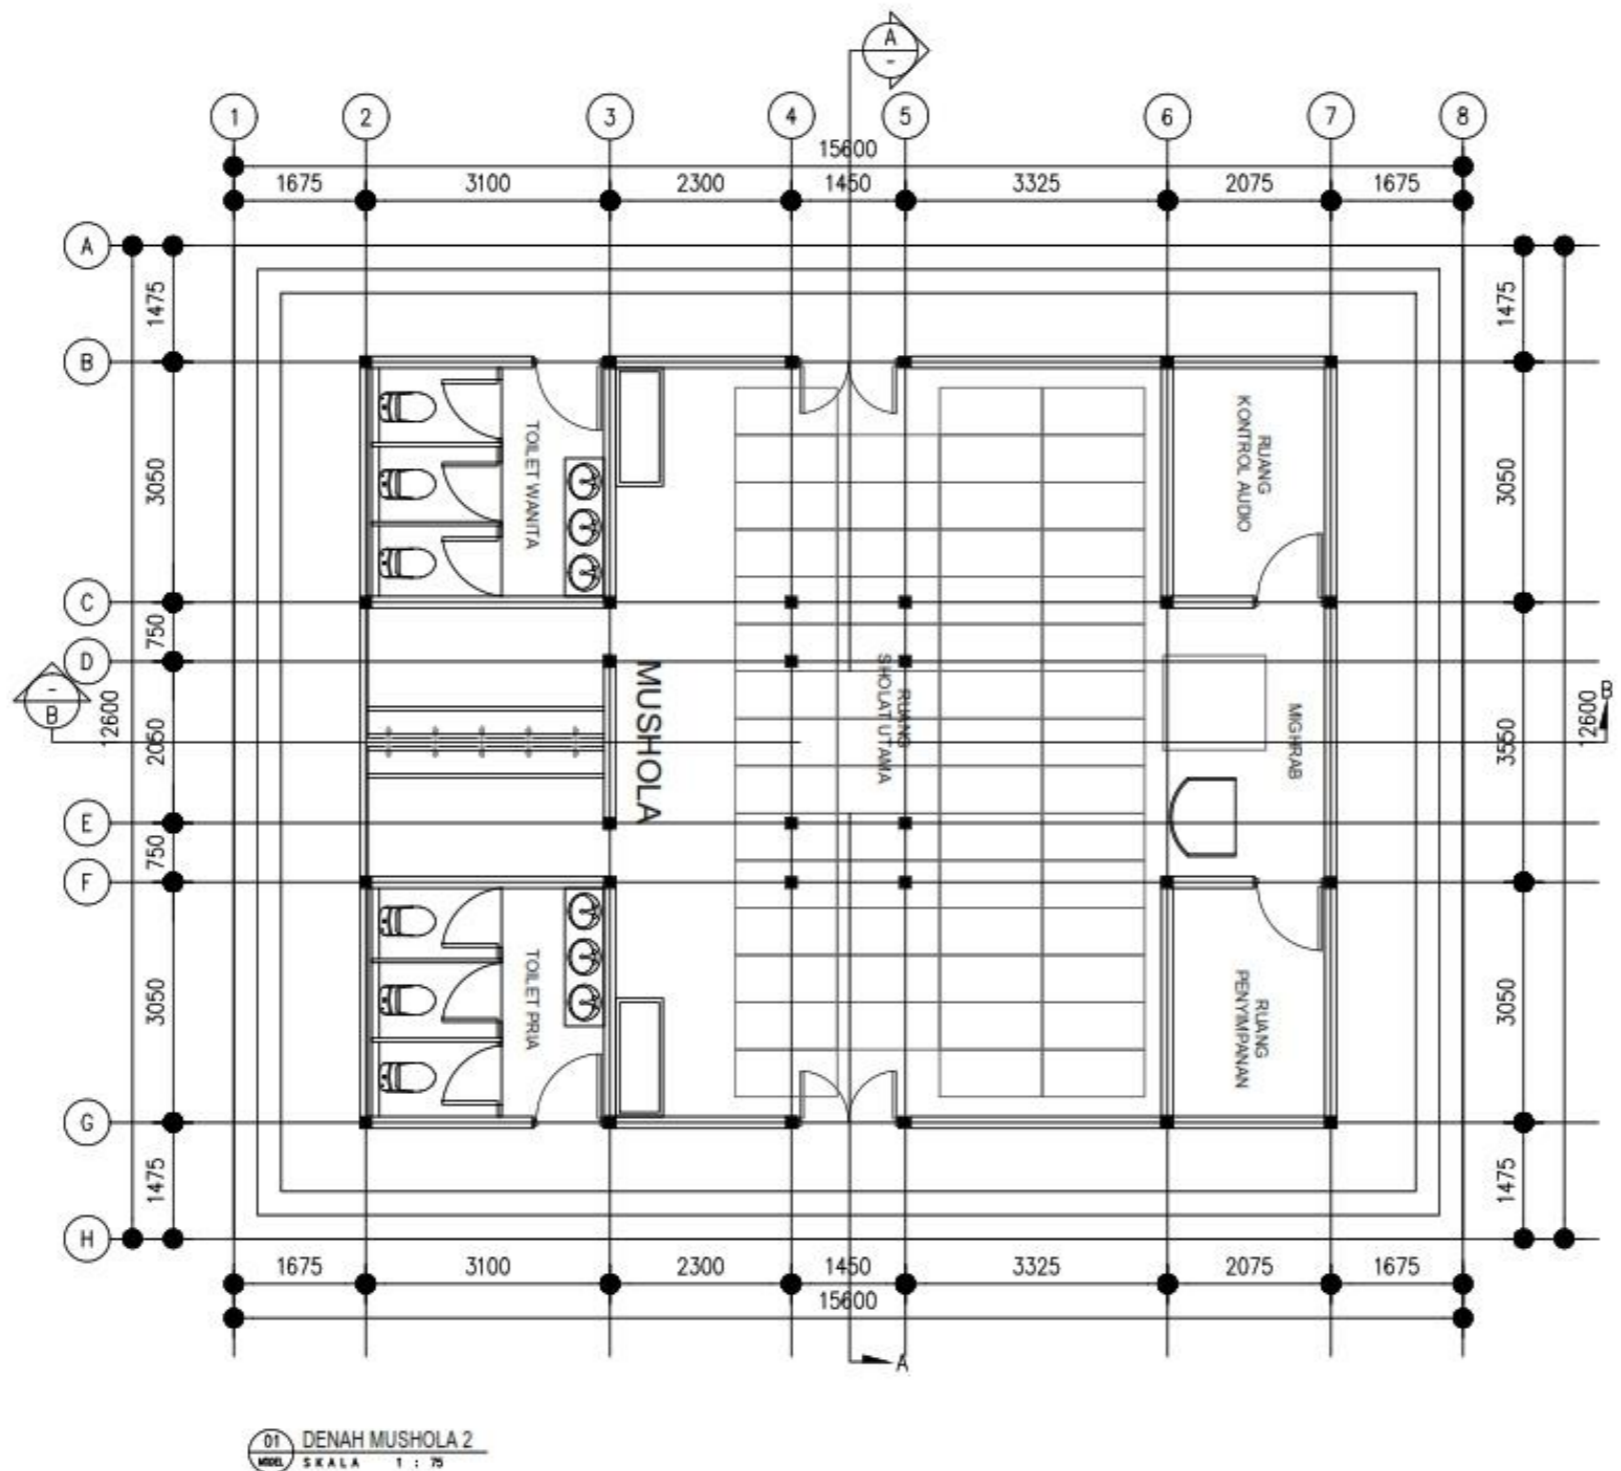

01 DENAH MUSHOLA 2  
 SKALA 1 : 75

NOTES :

---

PROJECT :  
 PERANCANGAN ARSITEKTUR AKHIR  
 TAMAN BUDAYA SLEMAN  
 KABUPATEN SLEMAN, DAERAH ISTIMEWA YOGYAKARTA


 PROGRAM STUDI ARSITEKTUR  
 UNIVERSITAS MERCU BUANA BEKASI

DOSEN UTAMA : DR. IR. JOHI HARDI, MT  
 DOSEN PEMBIMBING : DR. IR. JOHI HARDI, MT

DRAWING TITLE :  
 DENAH  
 MUSHOLA 2


SCALE : 1:75	DRAWING NO : 24	
DRAW BY : RISMA NUR FITRIANI 41216310020		
ISSUED FOR :	DATE :	REVISION : 01
-	-	

Gambar 5.58 Denah Mushola 2  
 (Sumber : Data Pribadi)

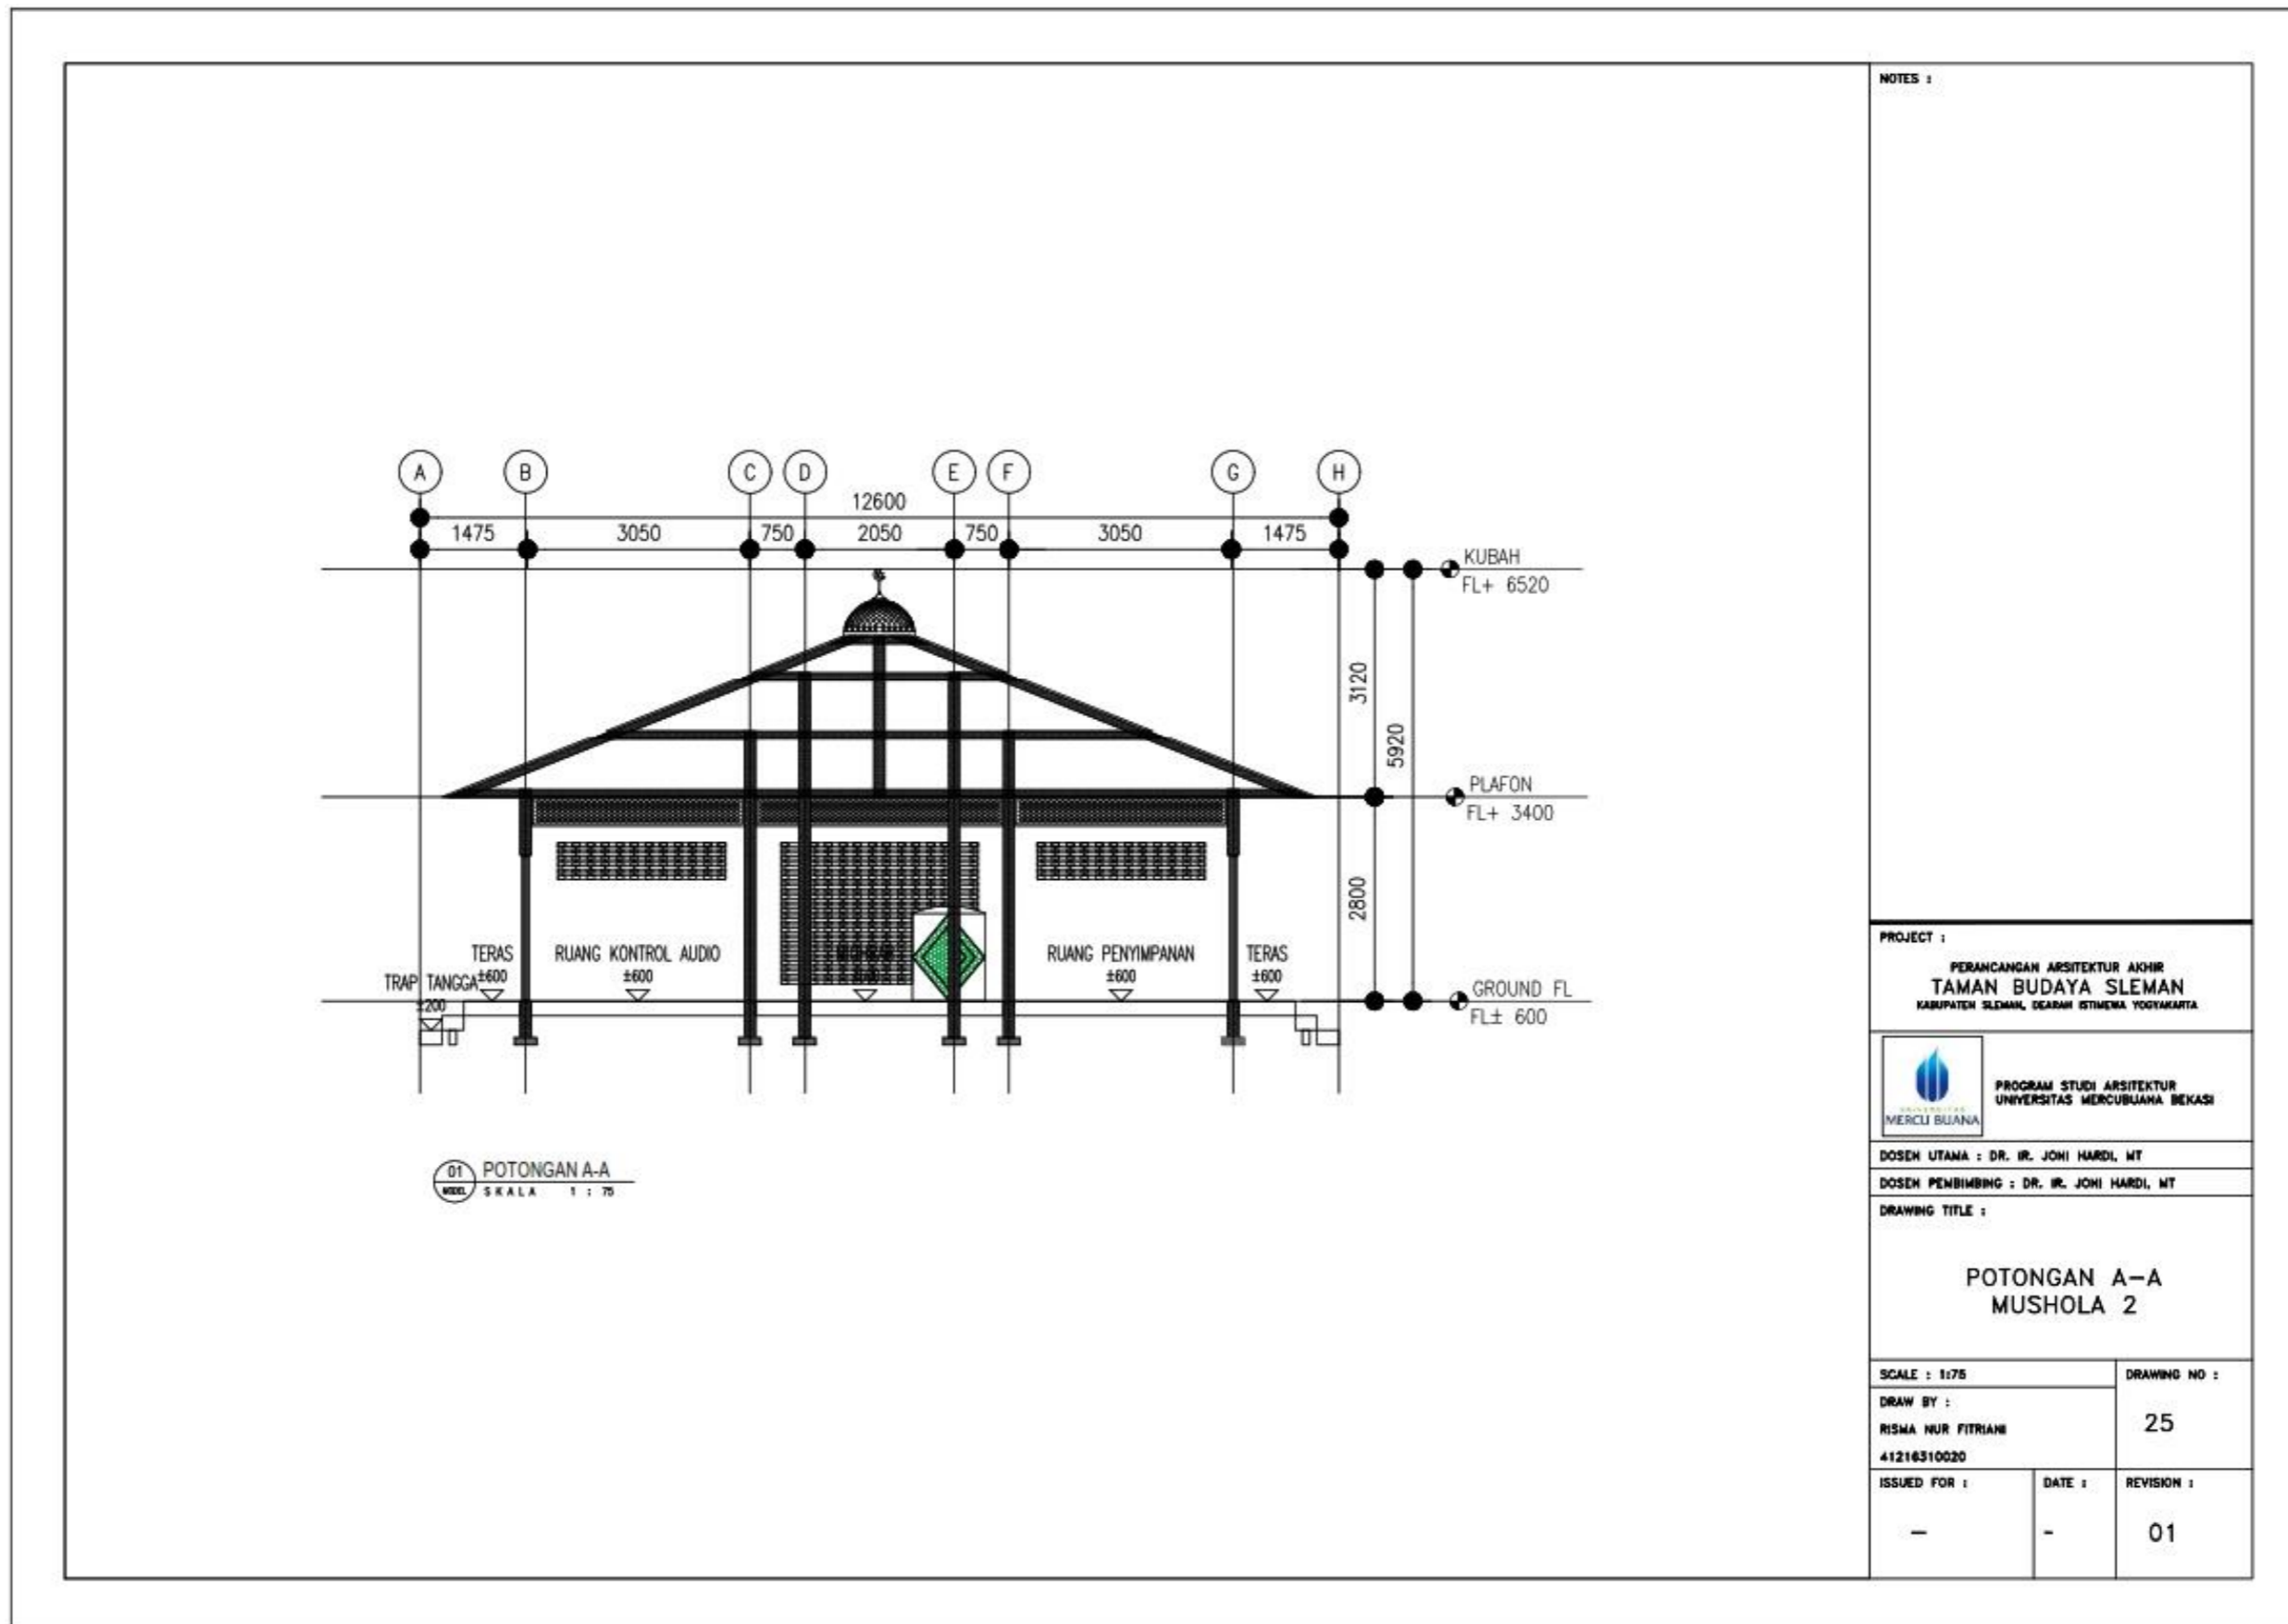

Gambar 5.59 Potongan A-A Mushola 2  
 (Sumber : Data Pribadi)



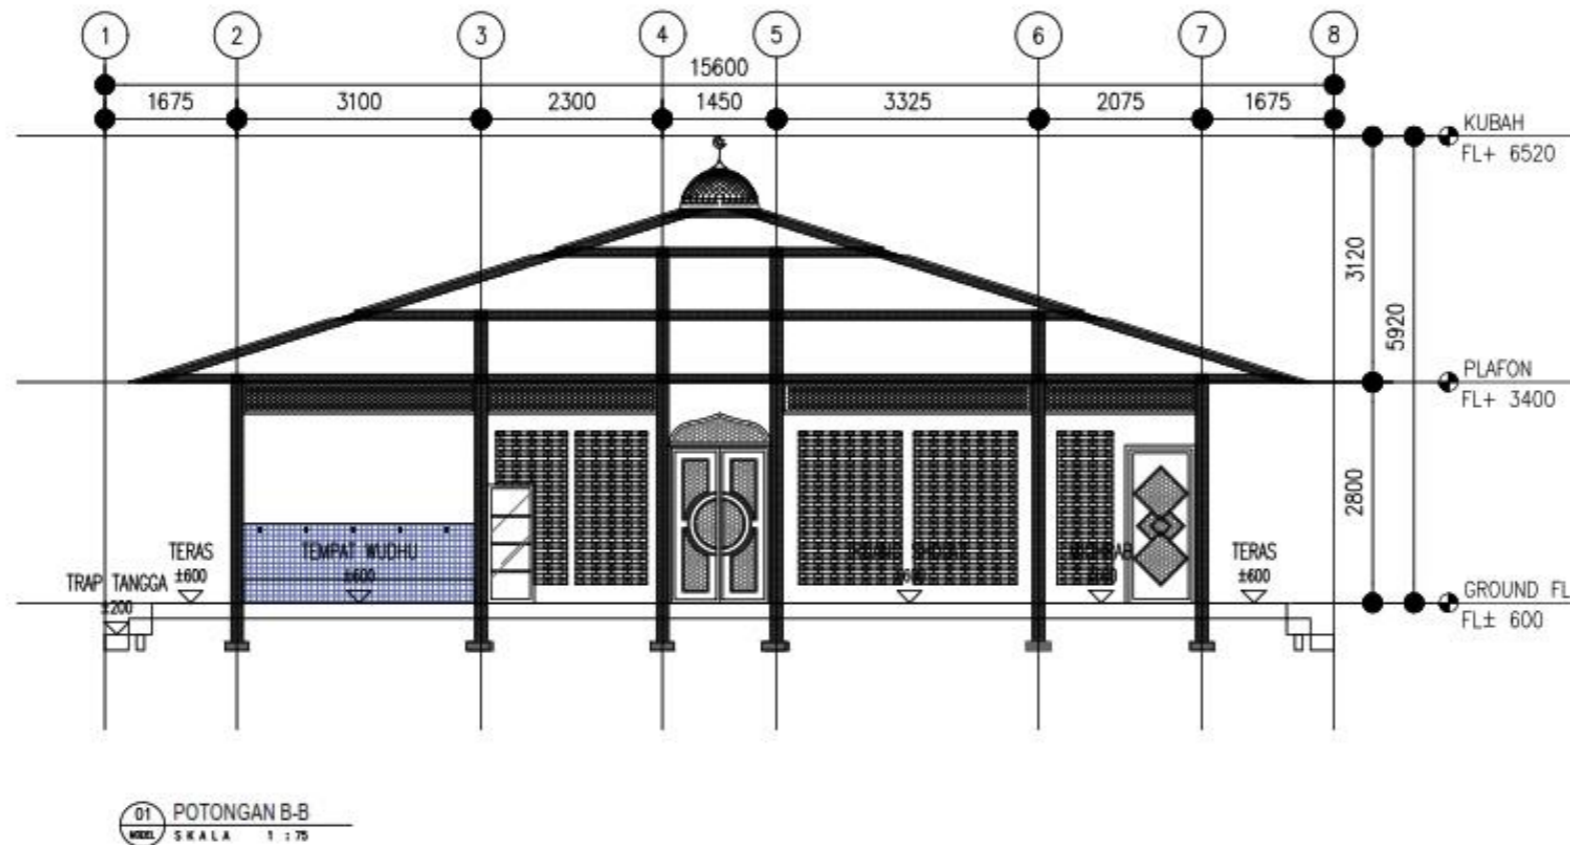


NOTES :

---

PROJECT :  
 PERANCANGAN ARSITEKTUR AKHIR  
**TAMAN BUDAYA SLEMAN**  
 KABUPATEN SLEMAN, DAERAH ISTIMEWA YOGYAKARTA

 PROGRAM STUDI ARSITEKTUR  
 UNIVERSITAS MERCU BUANA BEKASI


DOSEN UTAMA : DR. IR. JOHI HARDI, MT  
 DOSEN PEMBIMBING : DR. IR. JOHI HARDI, MT

DRAWING TITLE :  
**POTONGAN B-B  
 MUSHOLA 2**

SCALE : 1:75	DRAWING NO :	
DRAW BY : RISMA NUR FITRIANI 41216310020	26	
ISSUED FOR :	DATE :	REVISION :
-	-	01

Gambar 5.60 Potongan B-B Mushola 2  
 (Sumber : Data Pribadi)


5.14 Amphitheatre

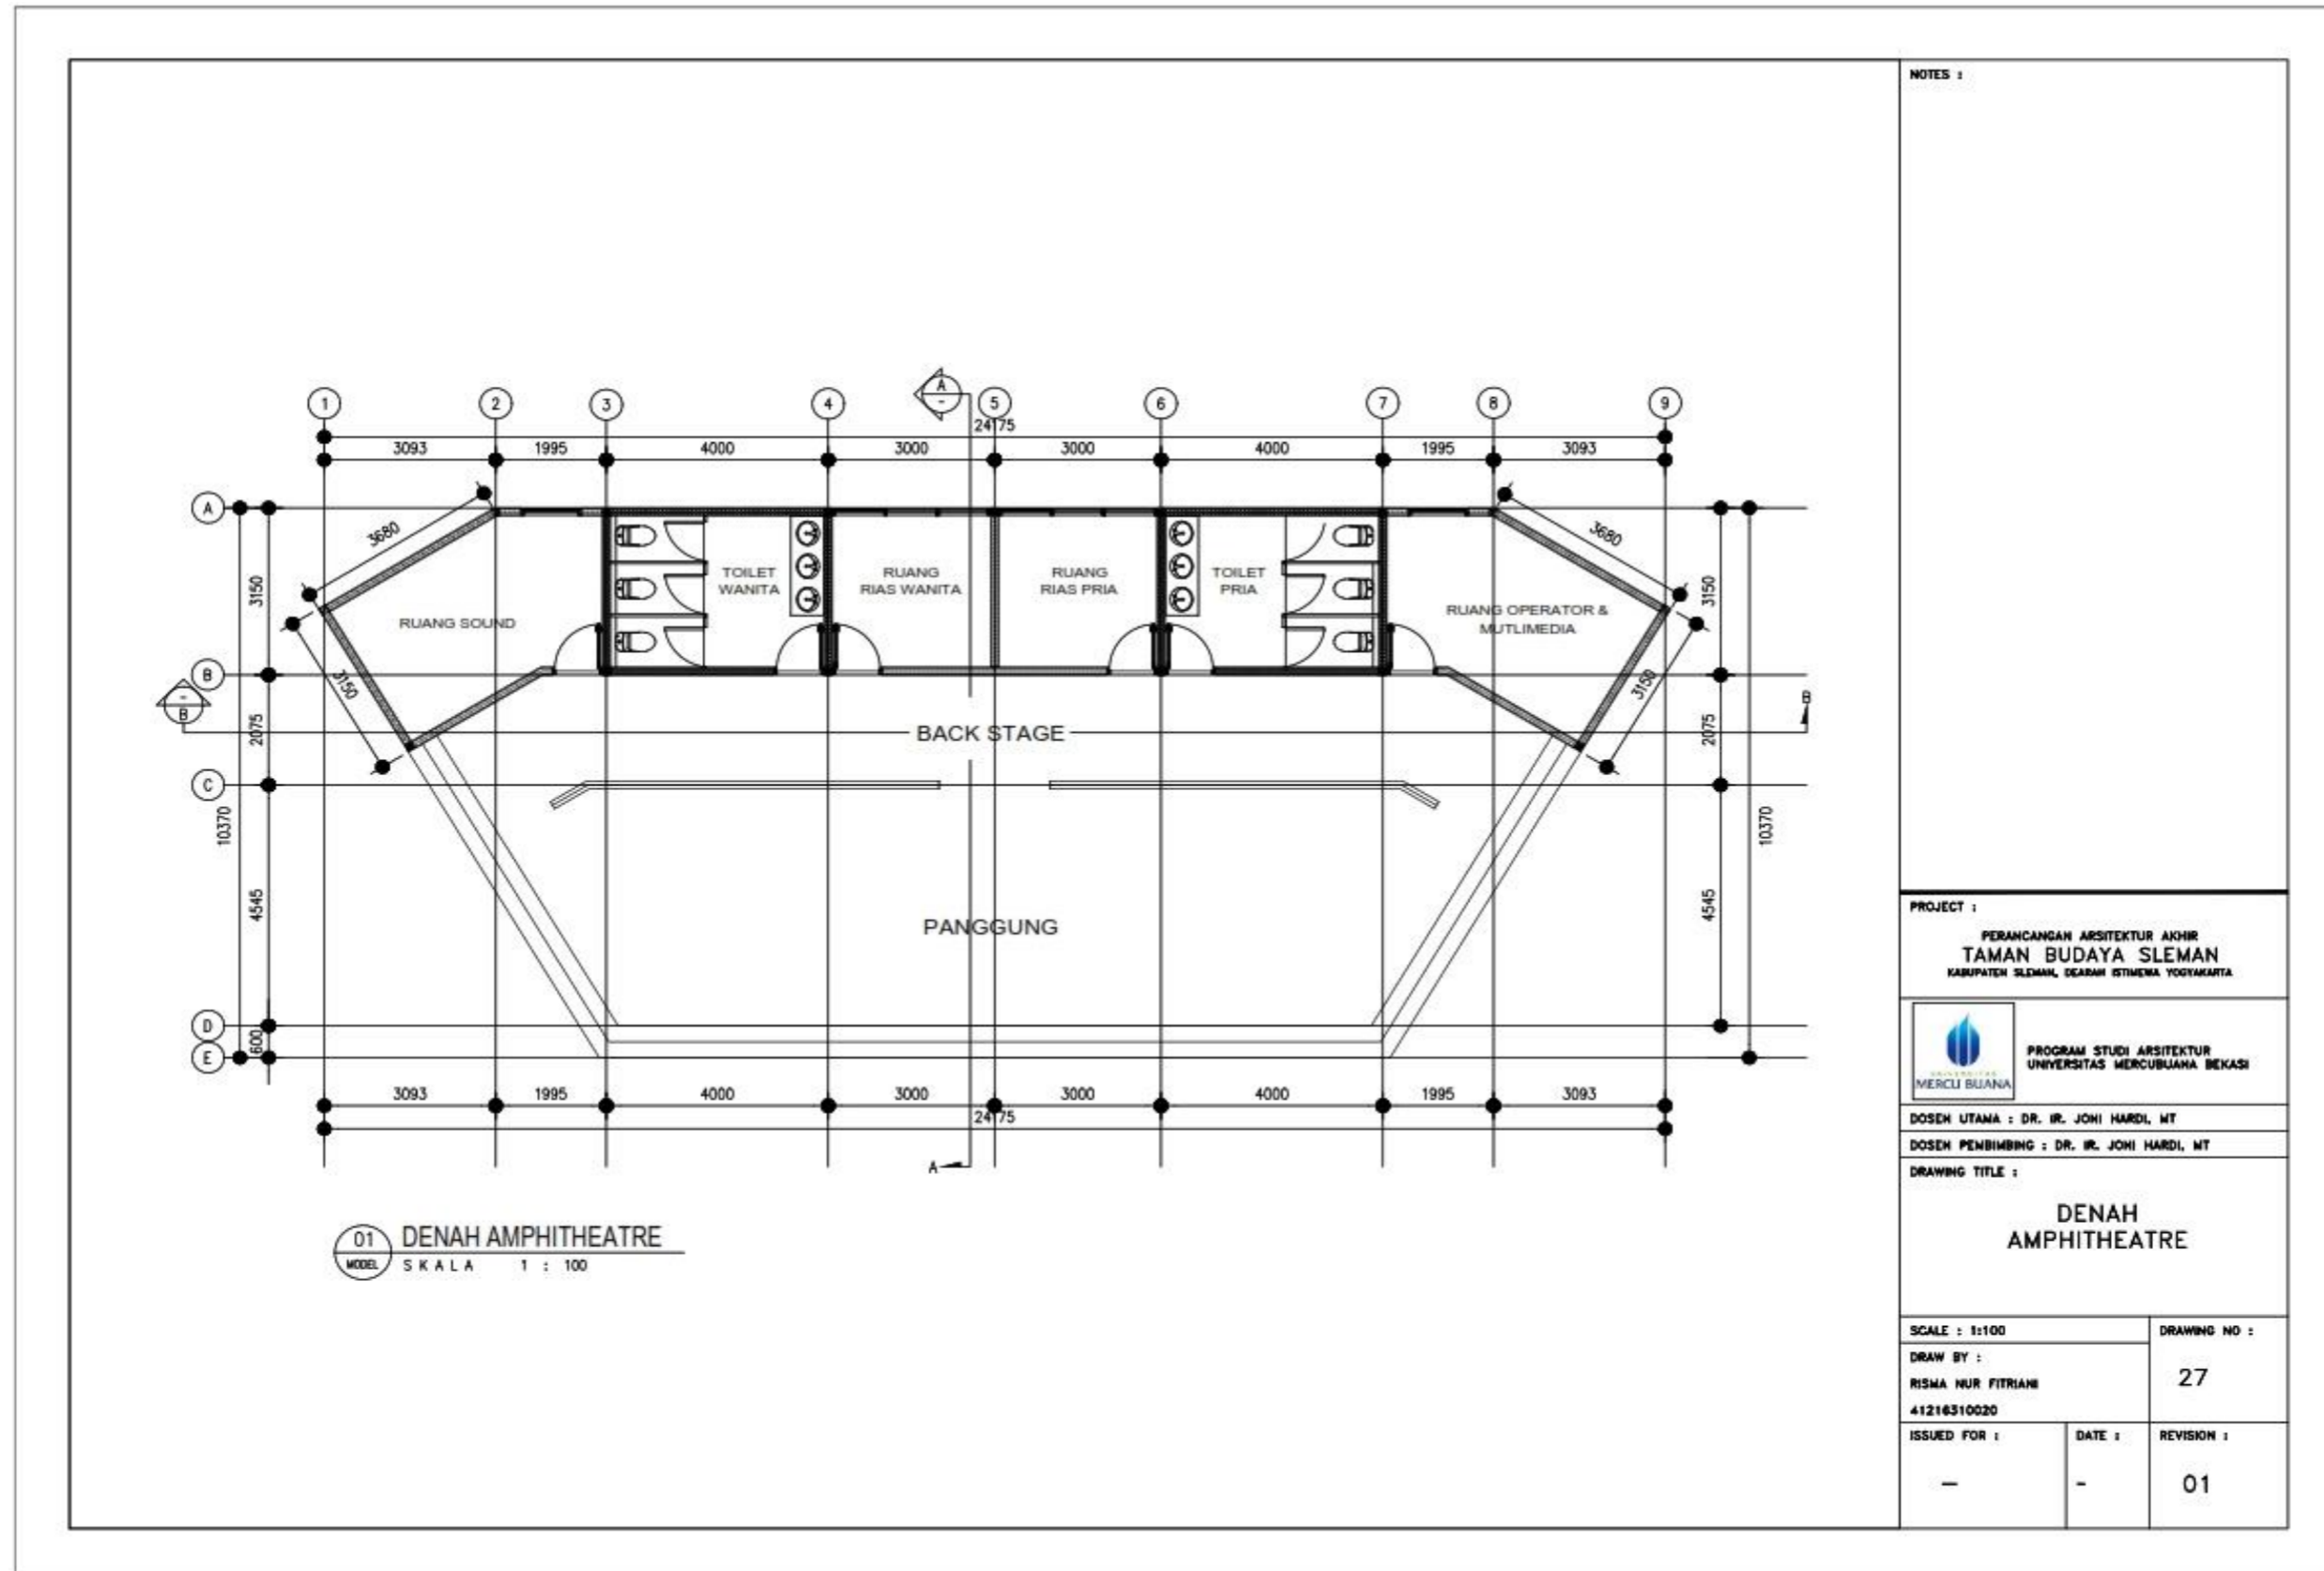

Gambar 5.61 Denah Amphitheatre  
 (Sumber : Data Pribadi)




5.15 Ruang Pamer Terbuka

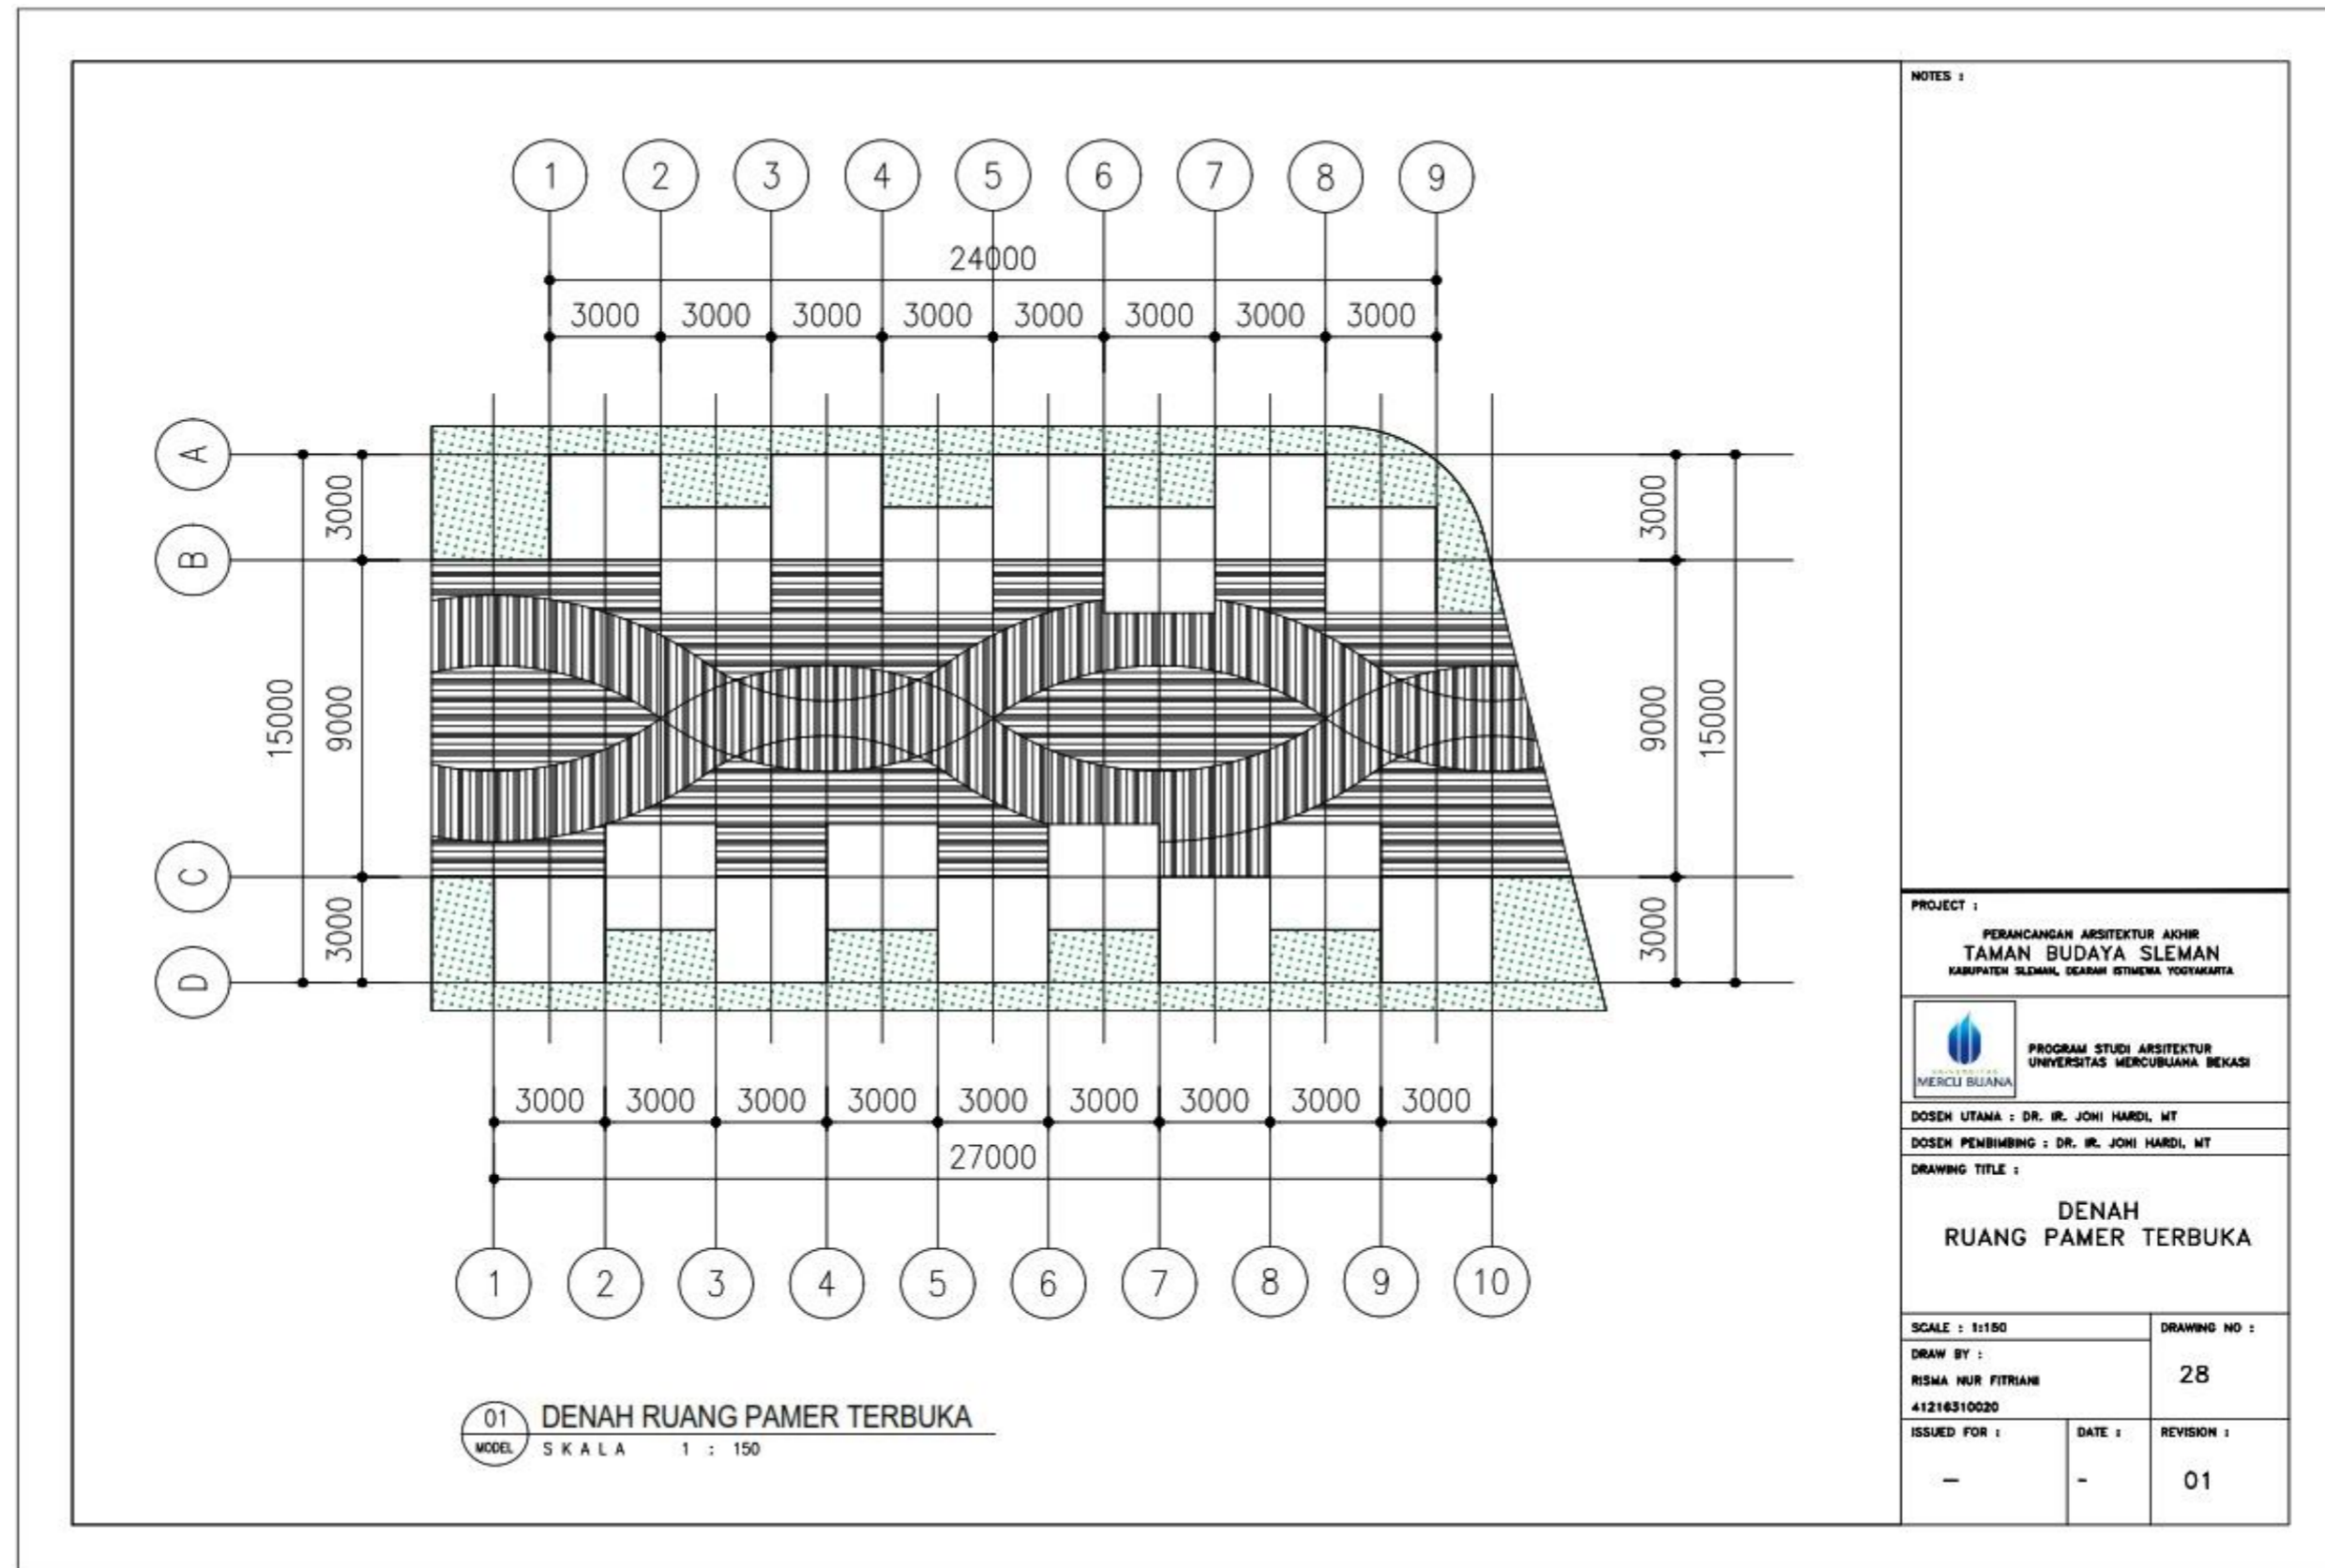

Gambar 5.62 Denah Ruang Pamer Terbuka  
 (Sumber : Data Pribadi)


5.16 Foodcourt

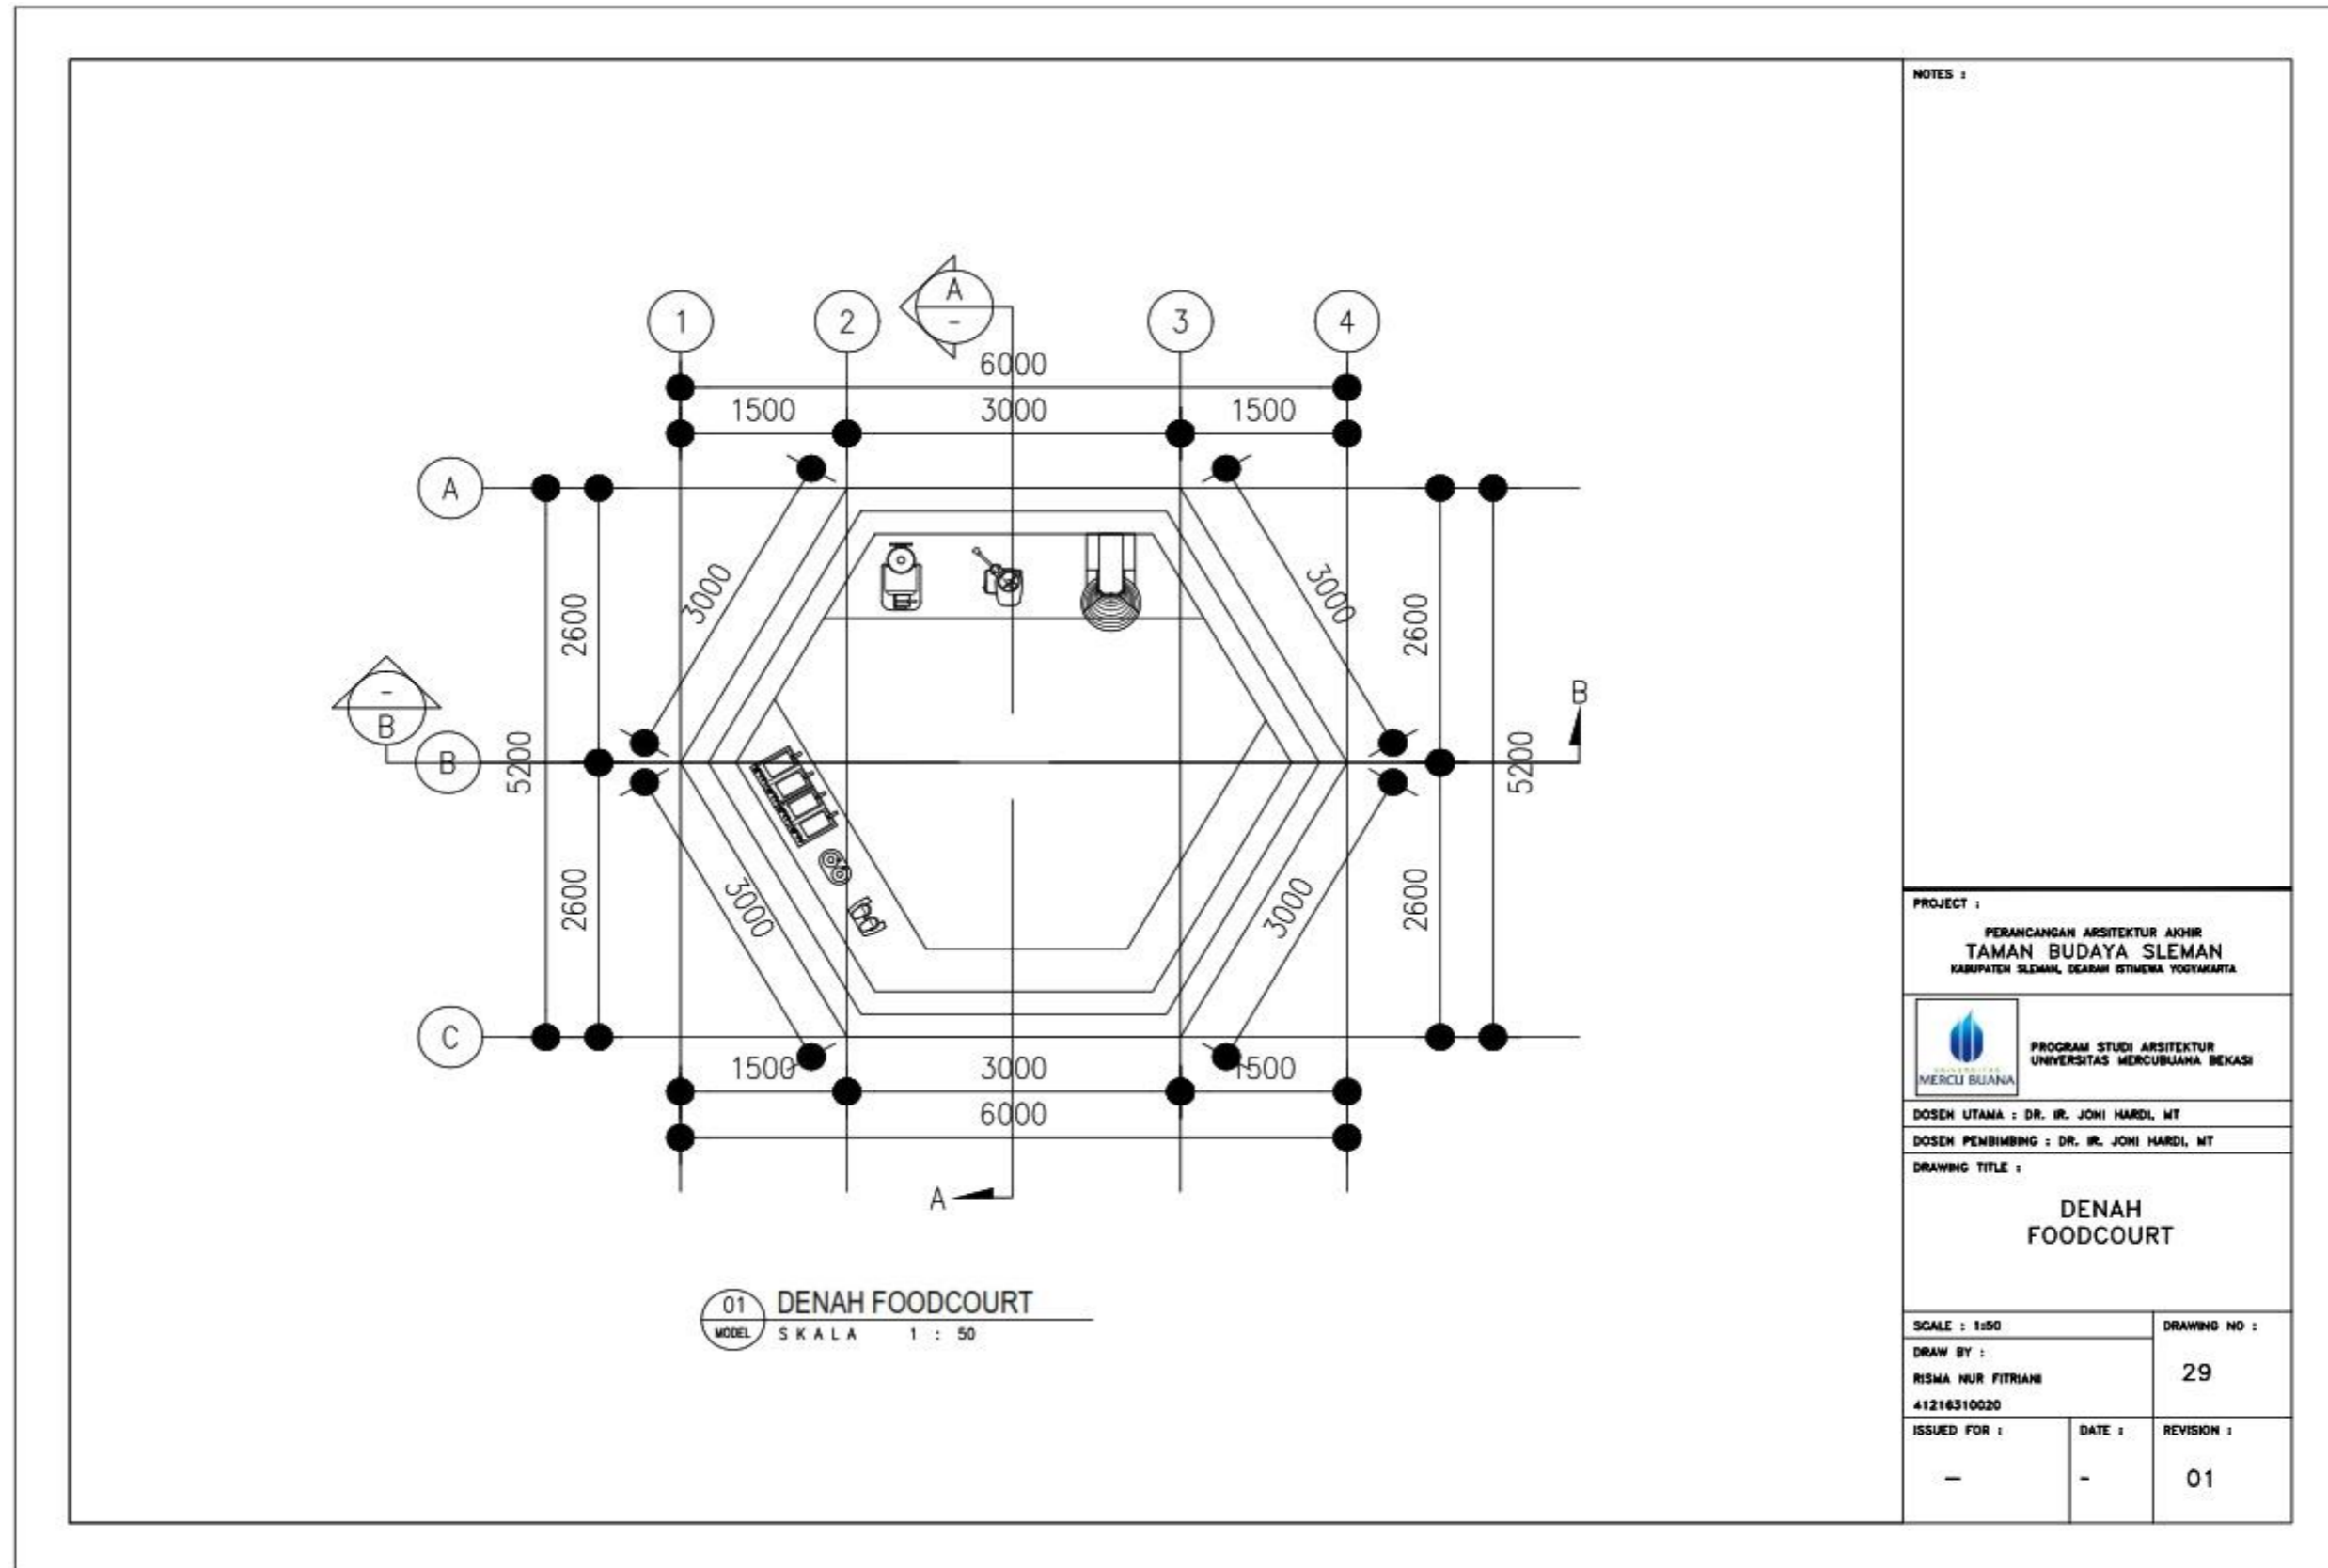


Gambar 5.63 Denah Foodcourt  
 (Sumber : Data Pribadi)



5.17 Skematik Instalasi

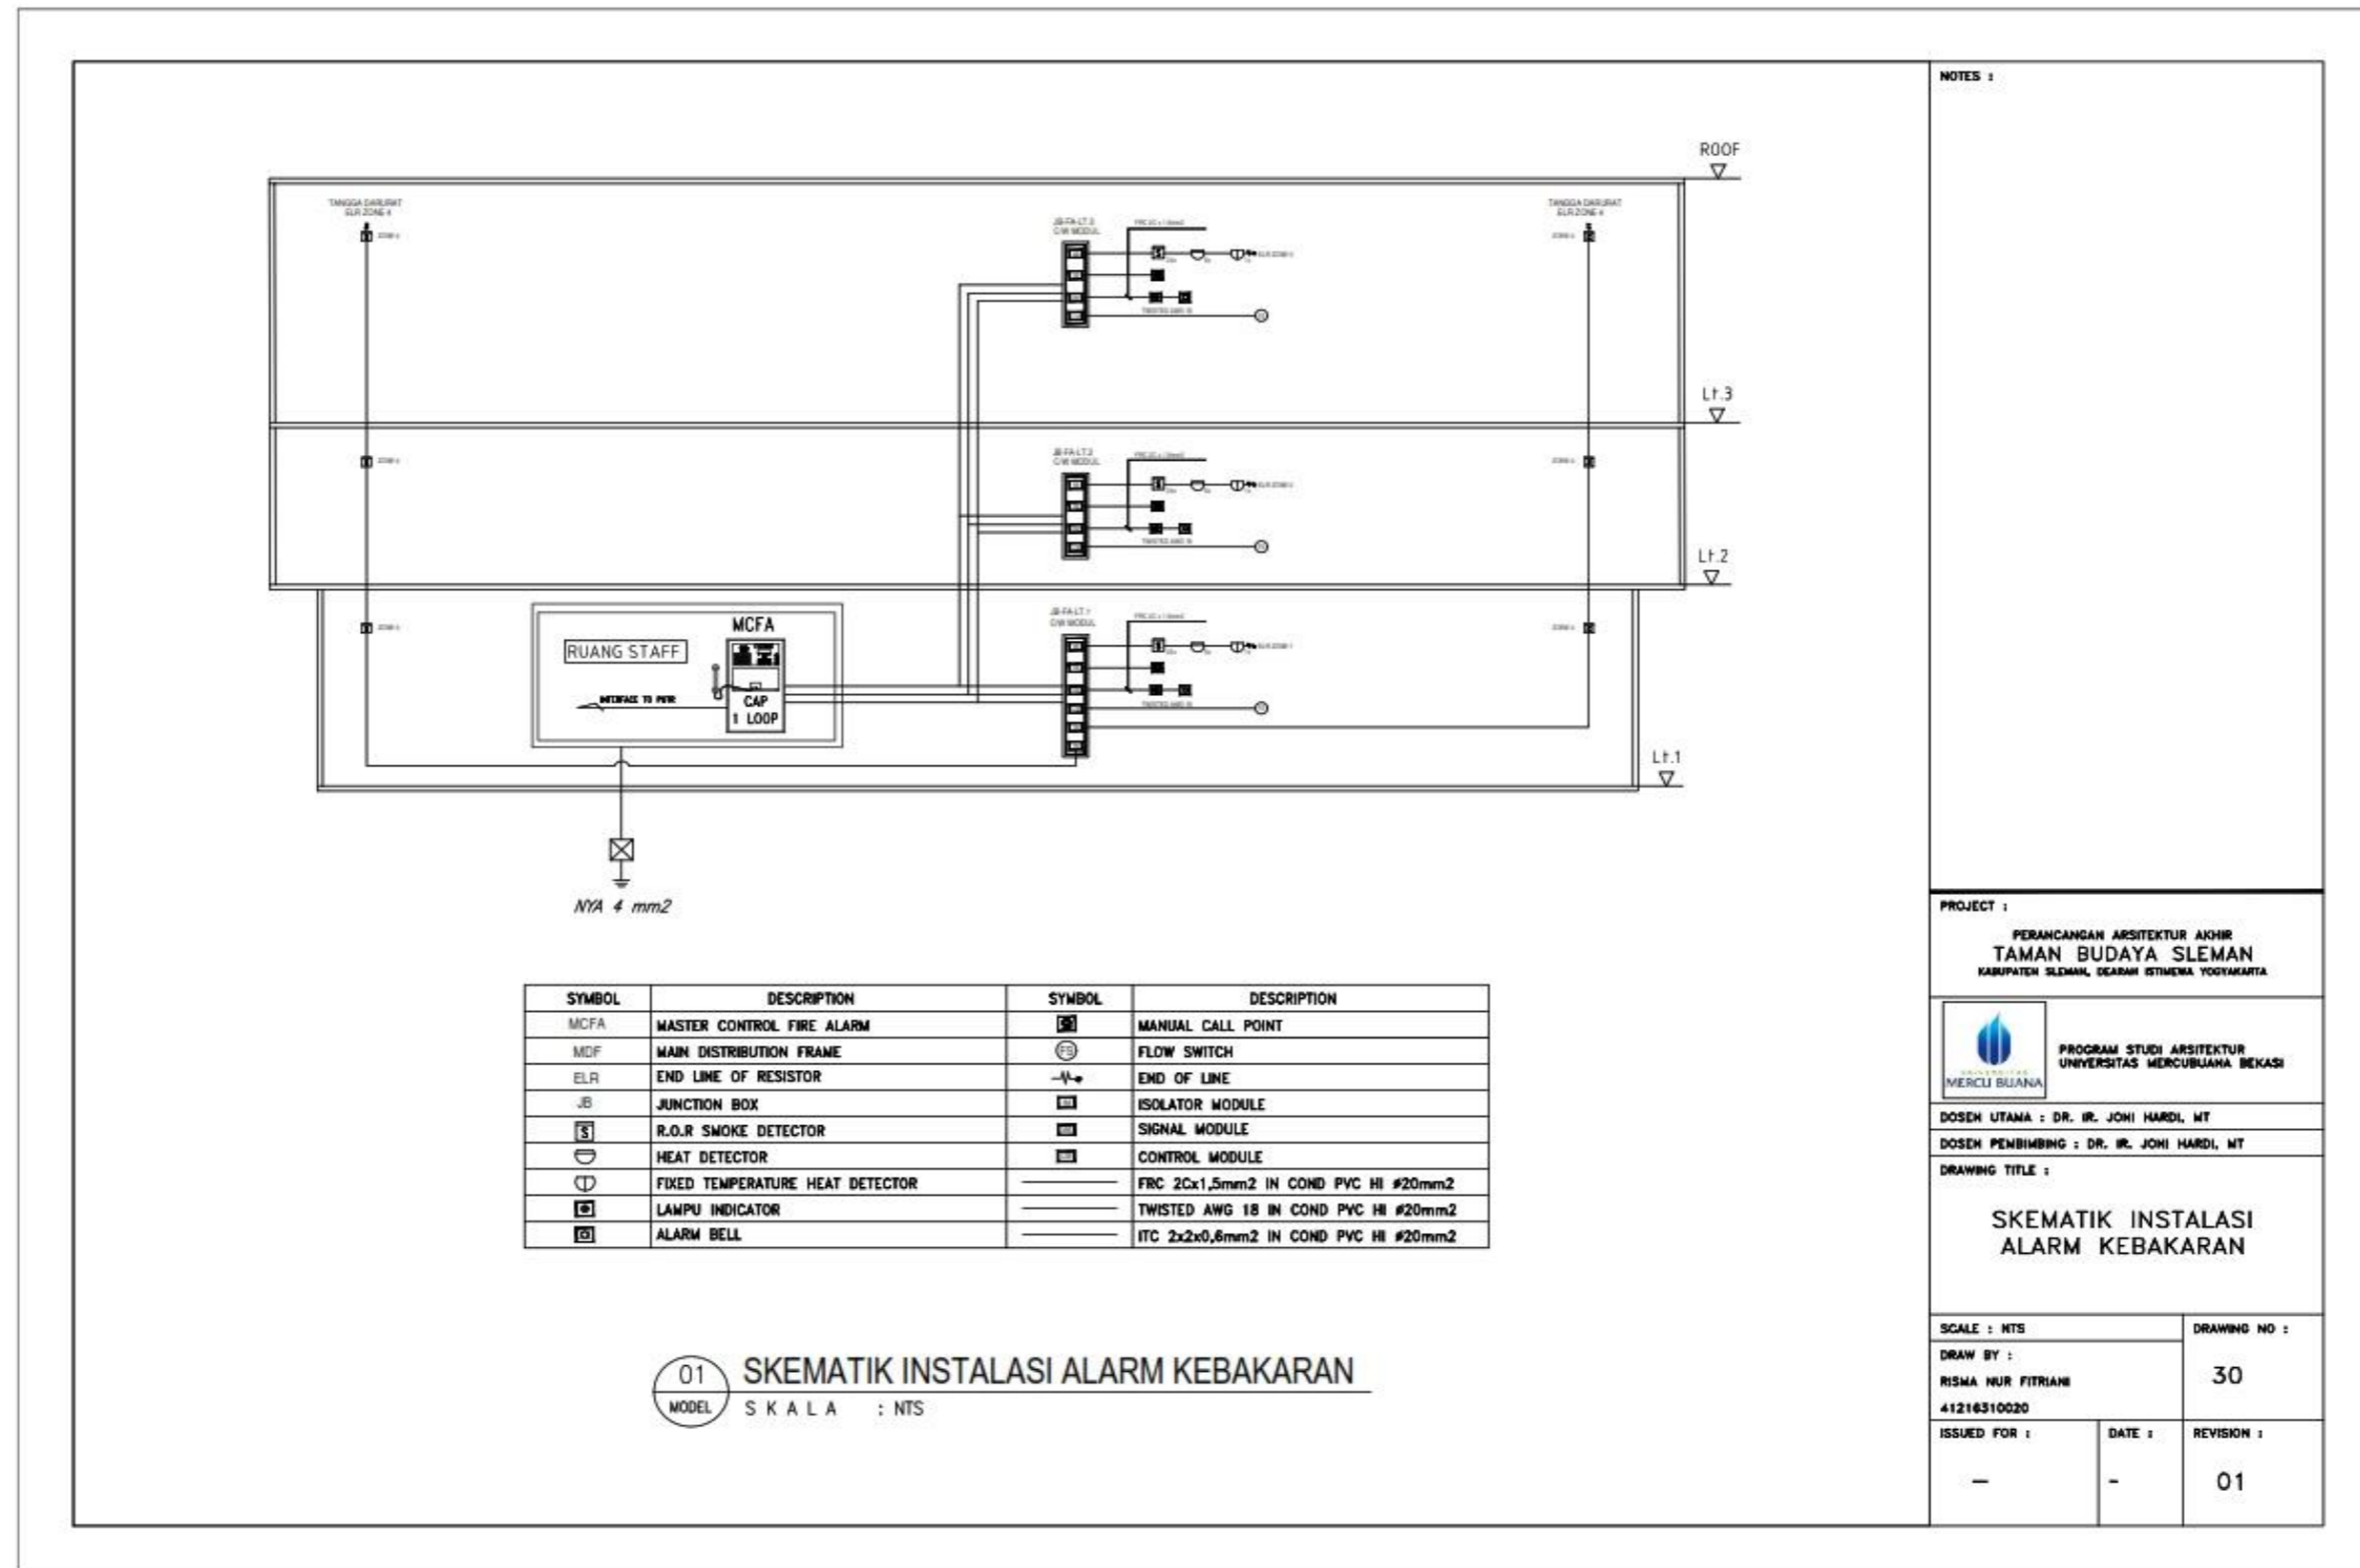


Gambar 5.64 Skematik Instalasi Alarm Kebakaran  
 (Sumber : Data Pribadi)

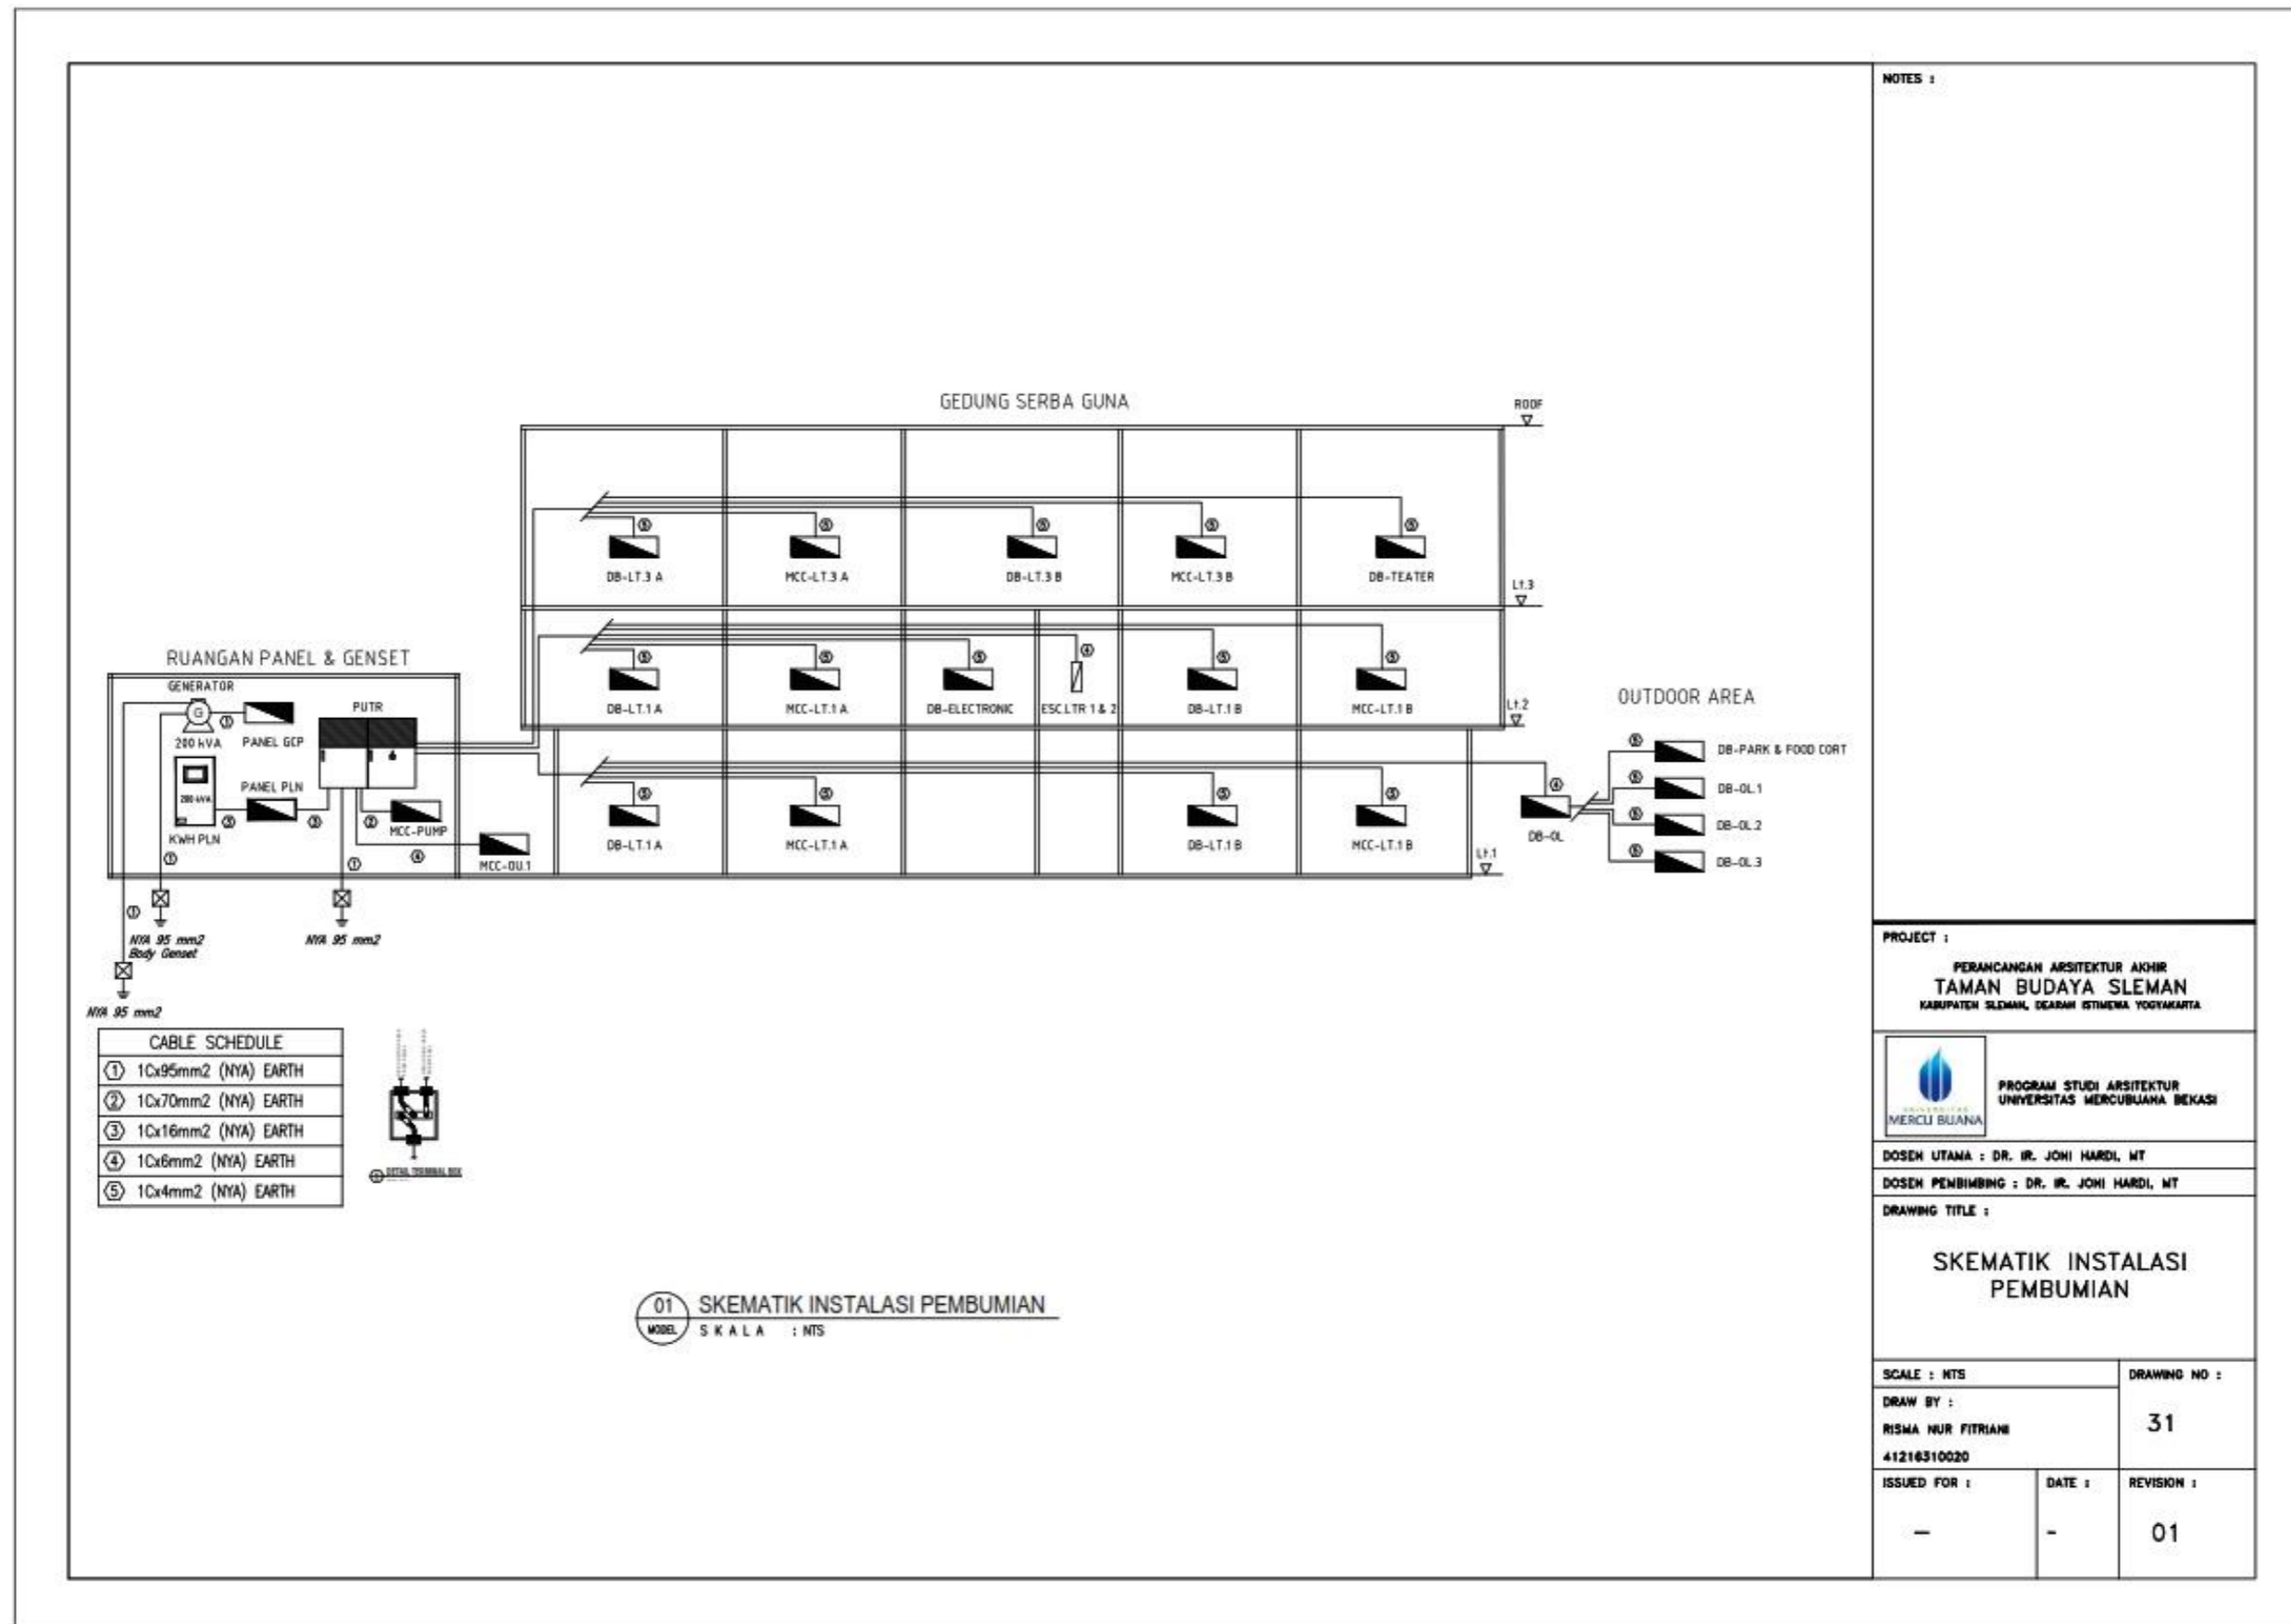


Gambar 5.65 Skematik Instalasi Pembumihan  
 (Sumber : Data Pribadi)



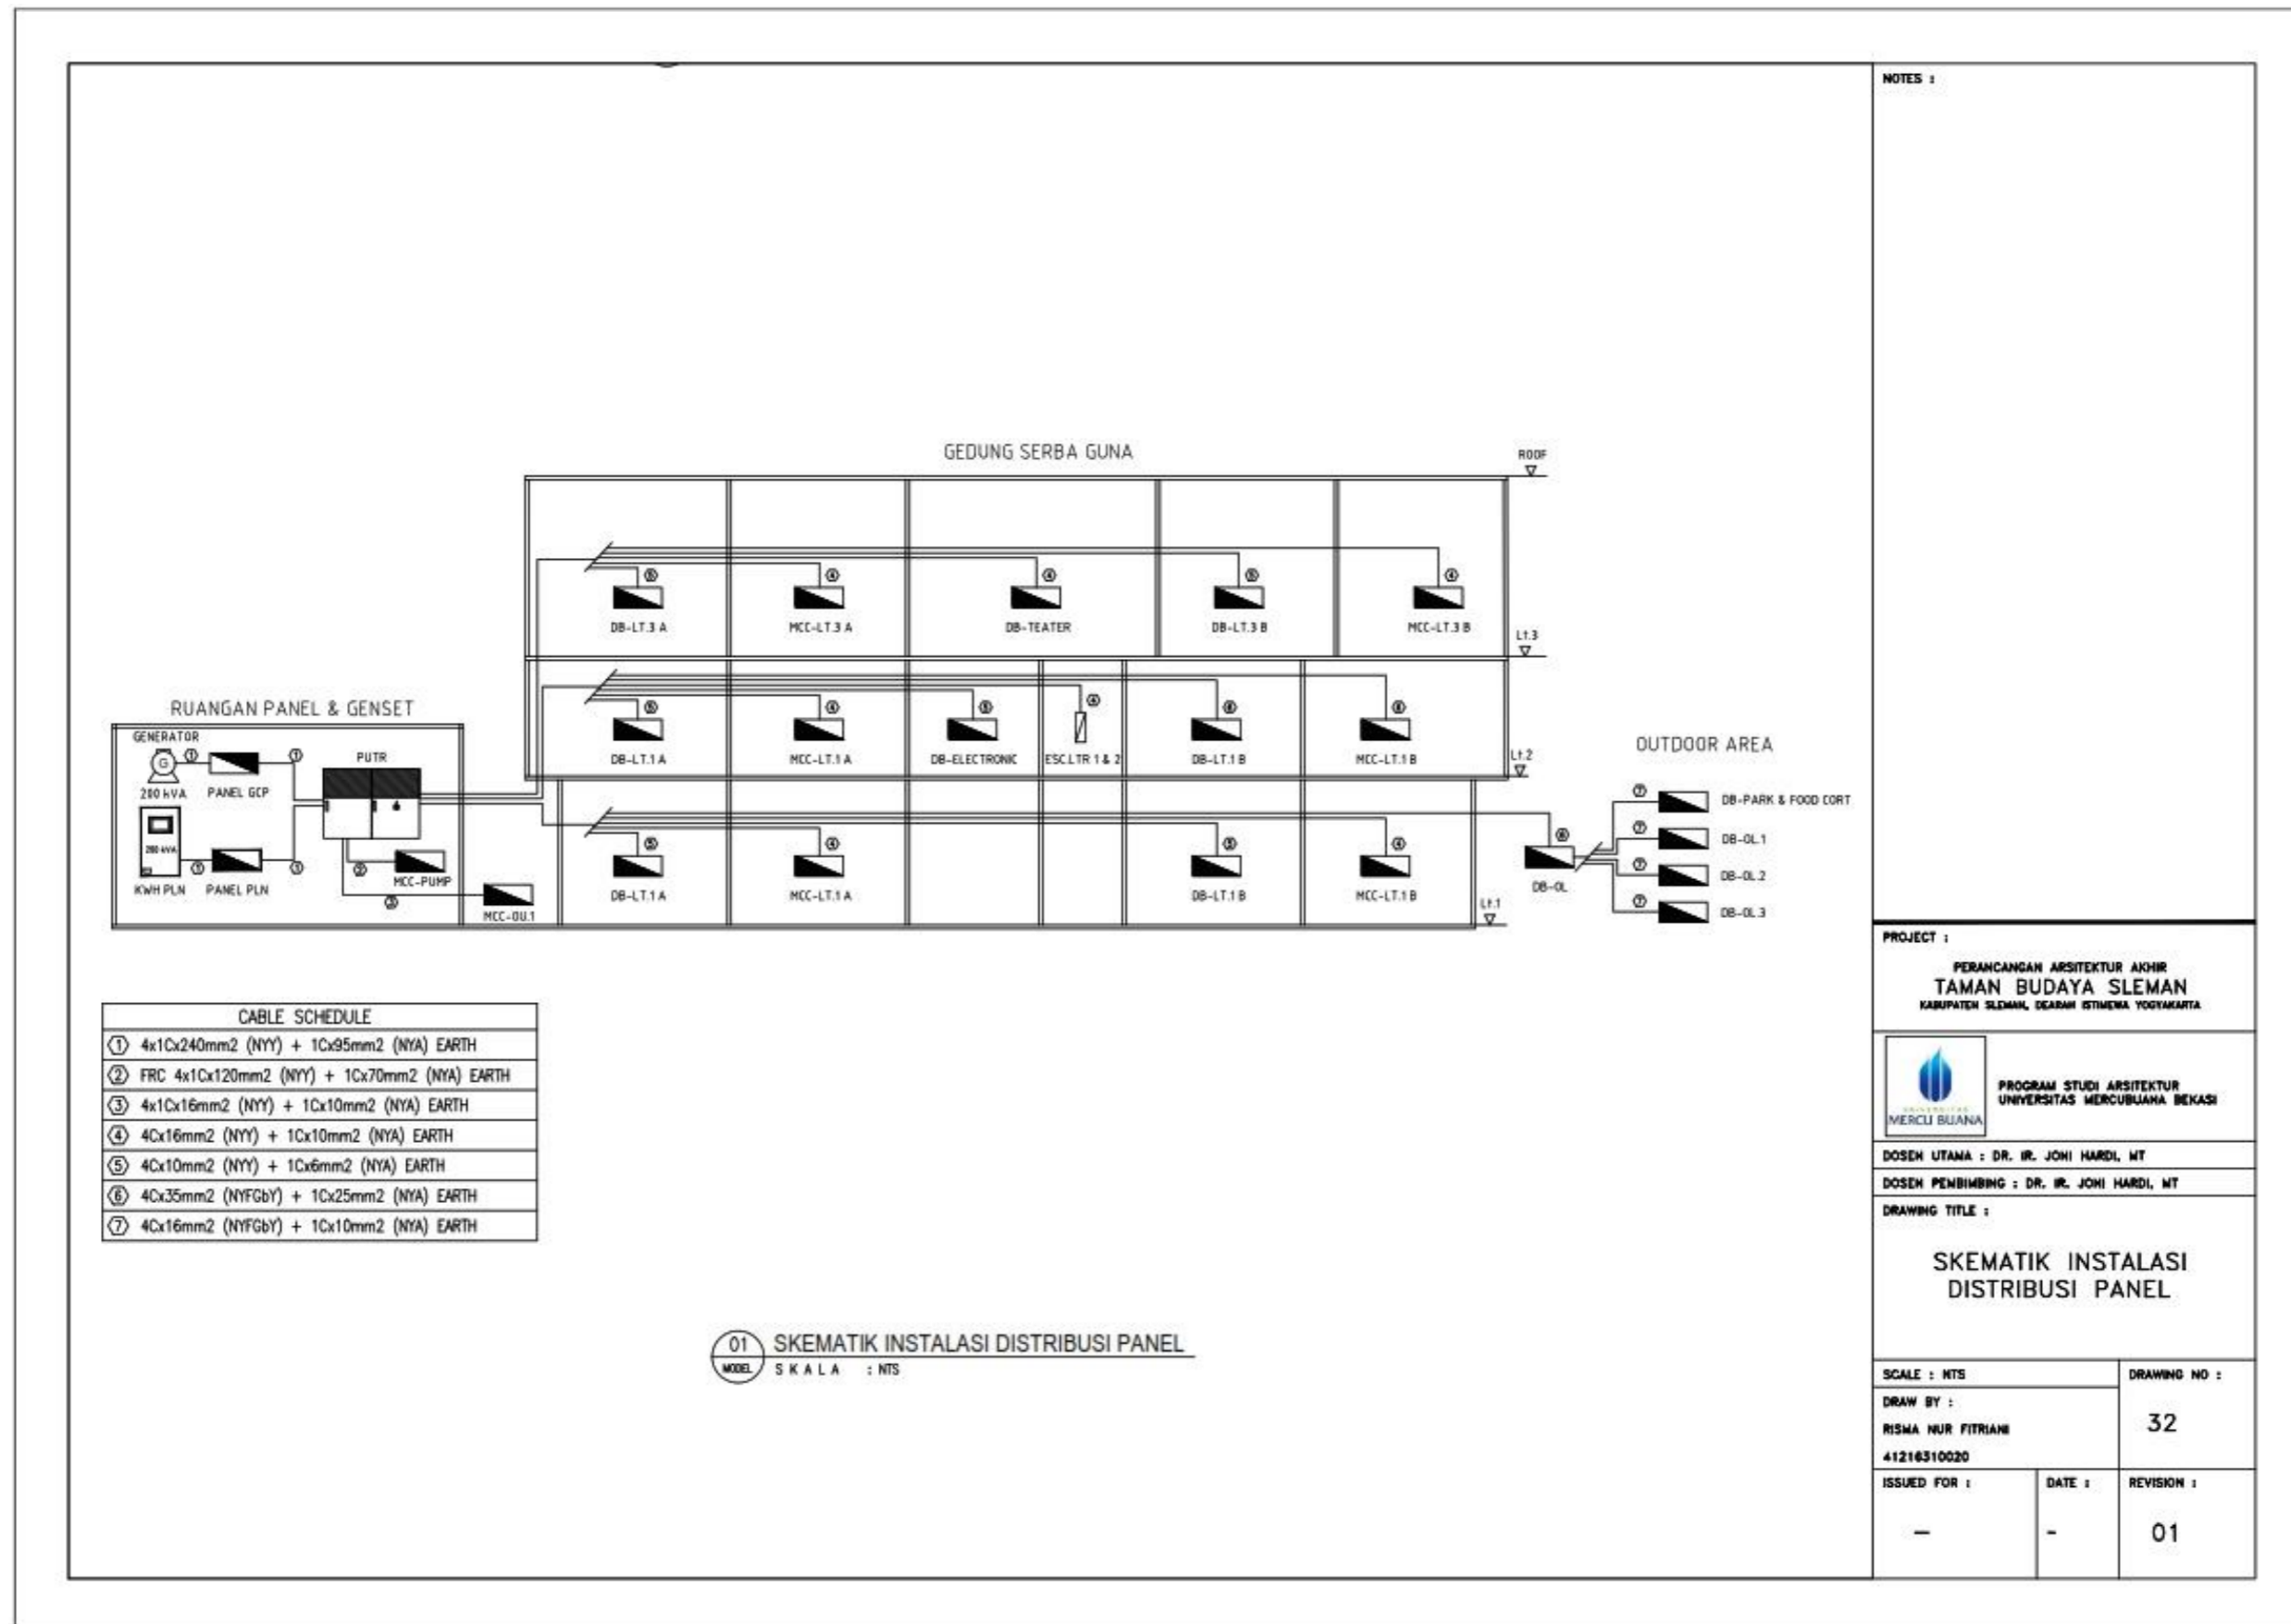

Gambar 5.66 Skematik Instalasi Distribusi Panel

(Sumber : Data Pribadi)

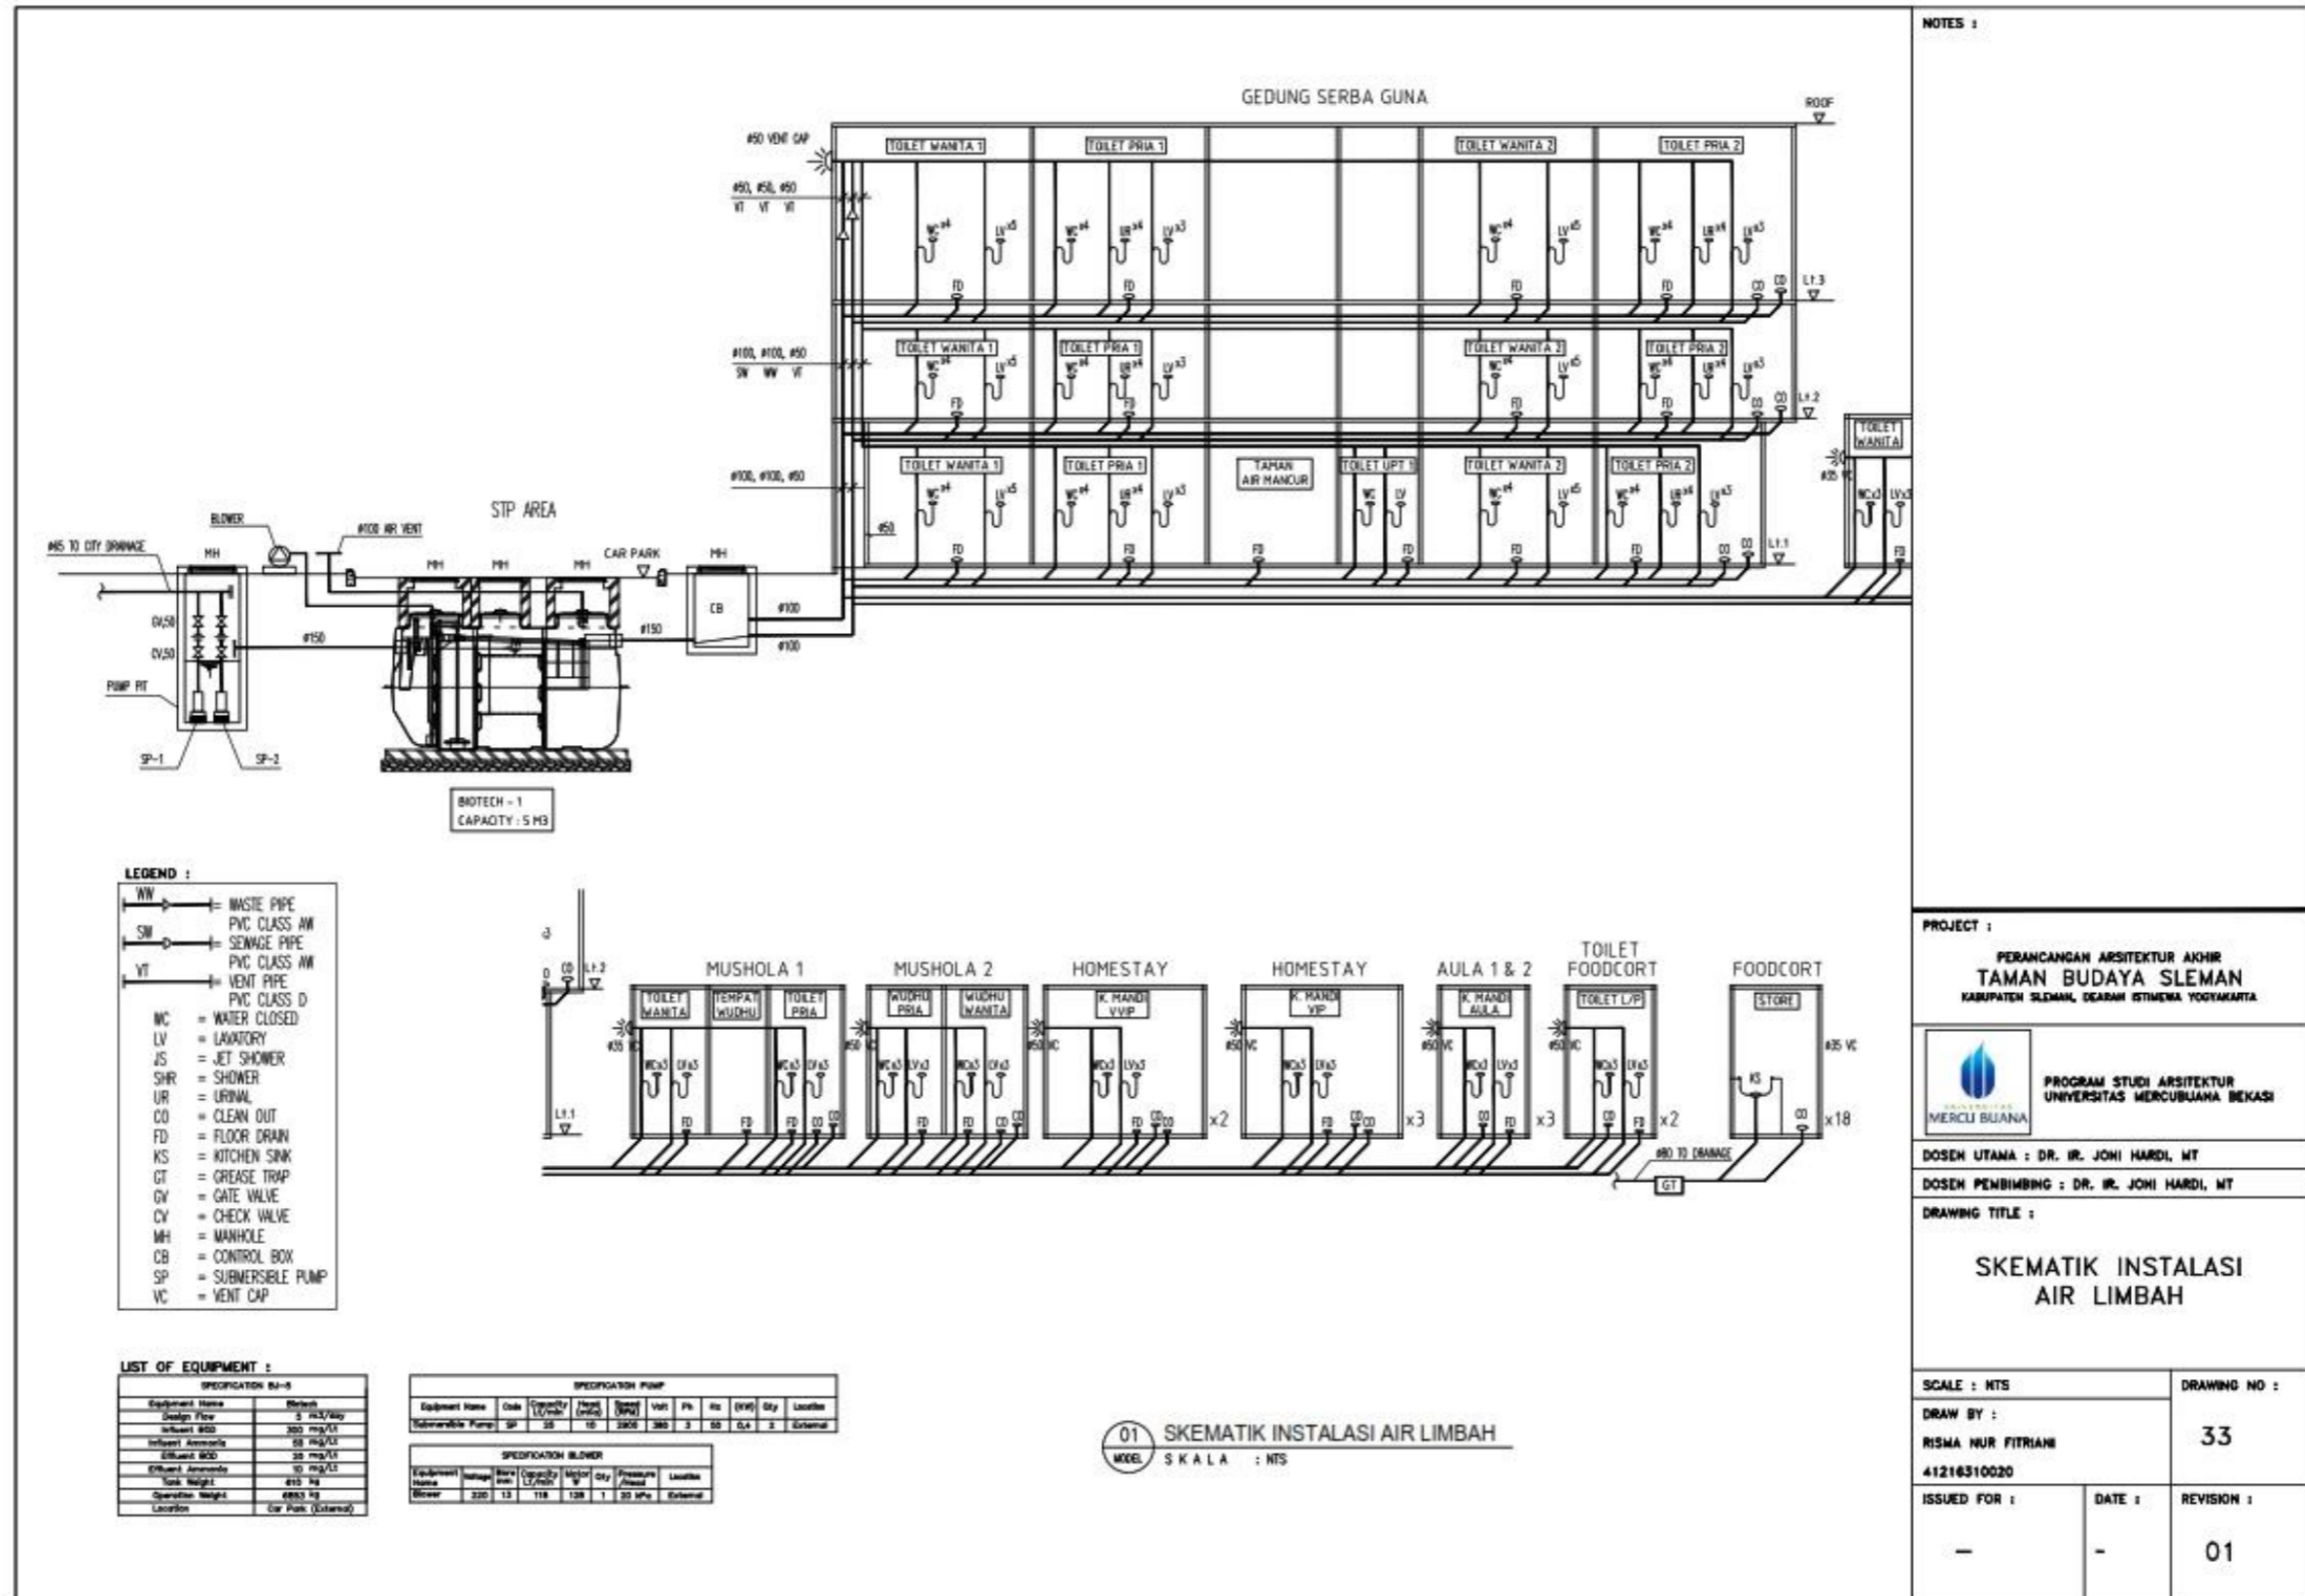

**NOTES :**

**PROJECT :**  
 PERANCANGAN ARSITEKTUR AKHIR  
**TAMAN BUDAYA SLEMAN**  
 KABUPATEN SLEMAN, DAERAH ISTIMEWA YOGYAKARTA

**PROGRAM STUDI ARSITEKTUR**  
 UNIVERSITAS MERCU BUANA

**DOSEN UTAMA :** DR. IR. JOHNI HARDI, MT  
**DOSEN PEMBIMBING :** DR. IR. JOHNI HARDI, MT

**DRAWING TITLE :**  
**SKEMATIK INSTALASI AIR LIMBAH**


**SCALE :** NTS  
**DRAW BY :** RISMA NUR FITRIANI  
 41216310020

**DRAWING NO :** 33  
**ISSUED FOR :** -  
**DATE :** -  
**REVISION :** 01

Gambar 5.67 Skematik Instalasi Air Limbah


(Sumber : Data Pribadi)



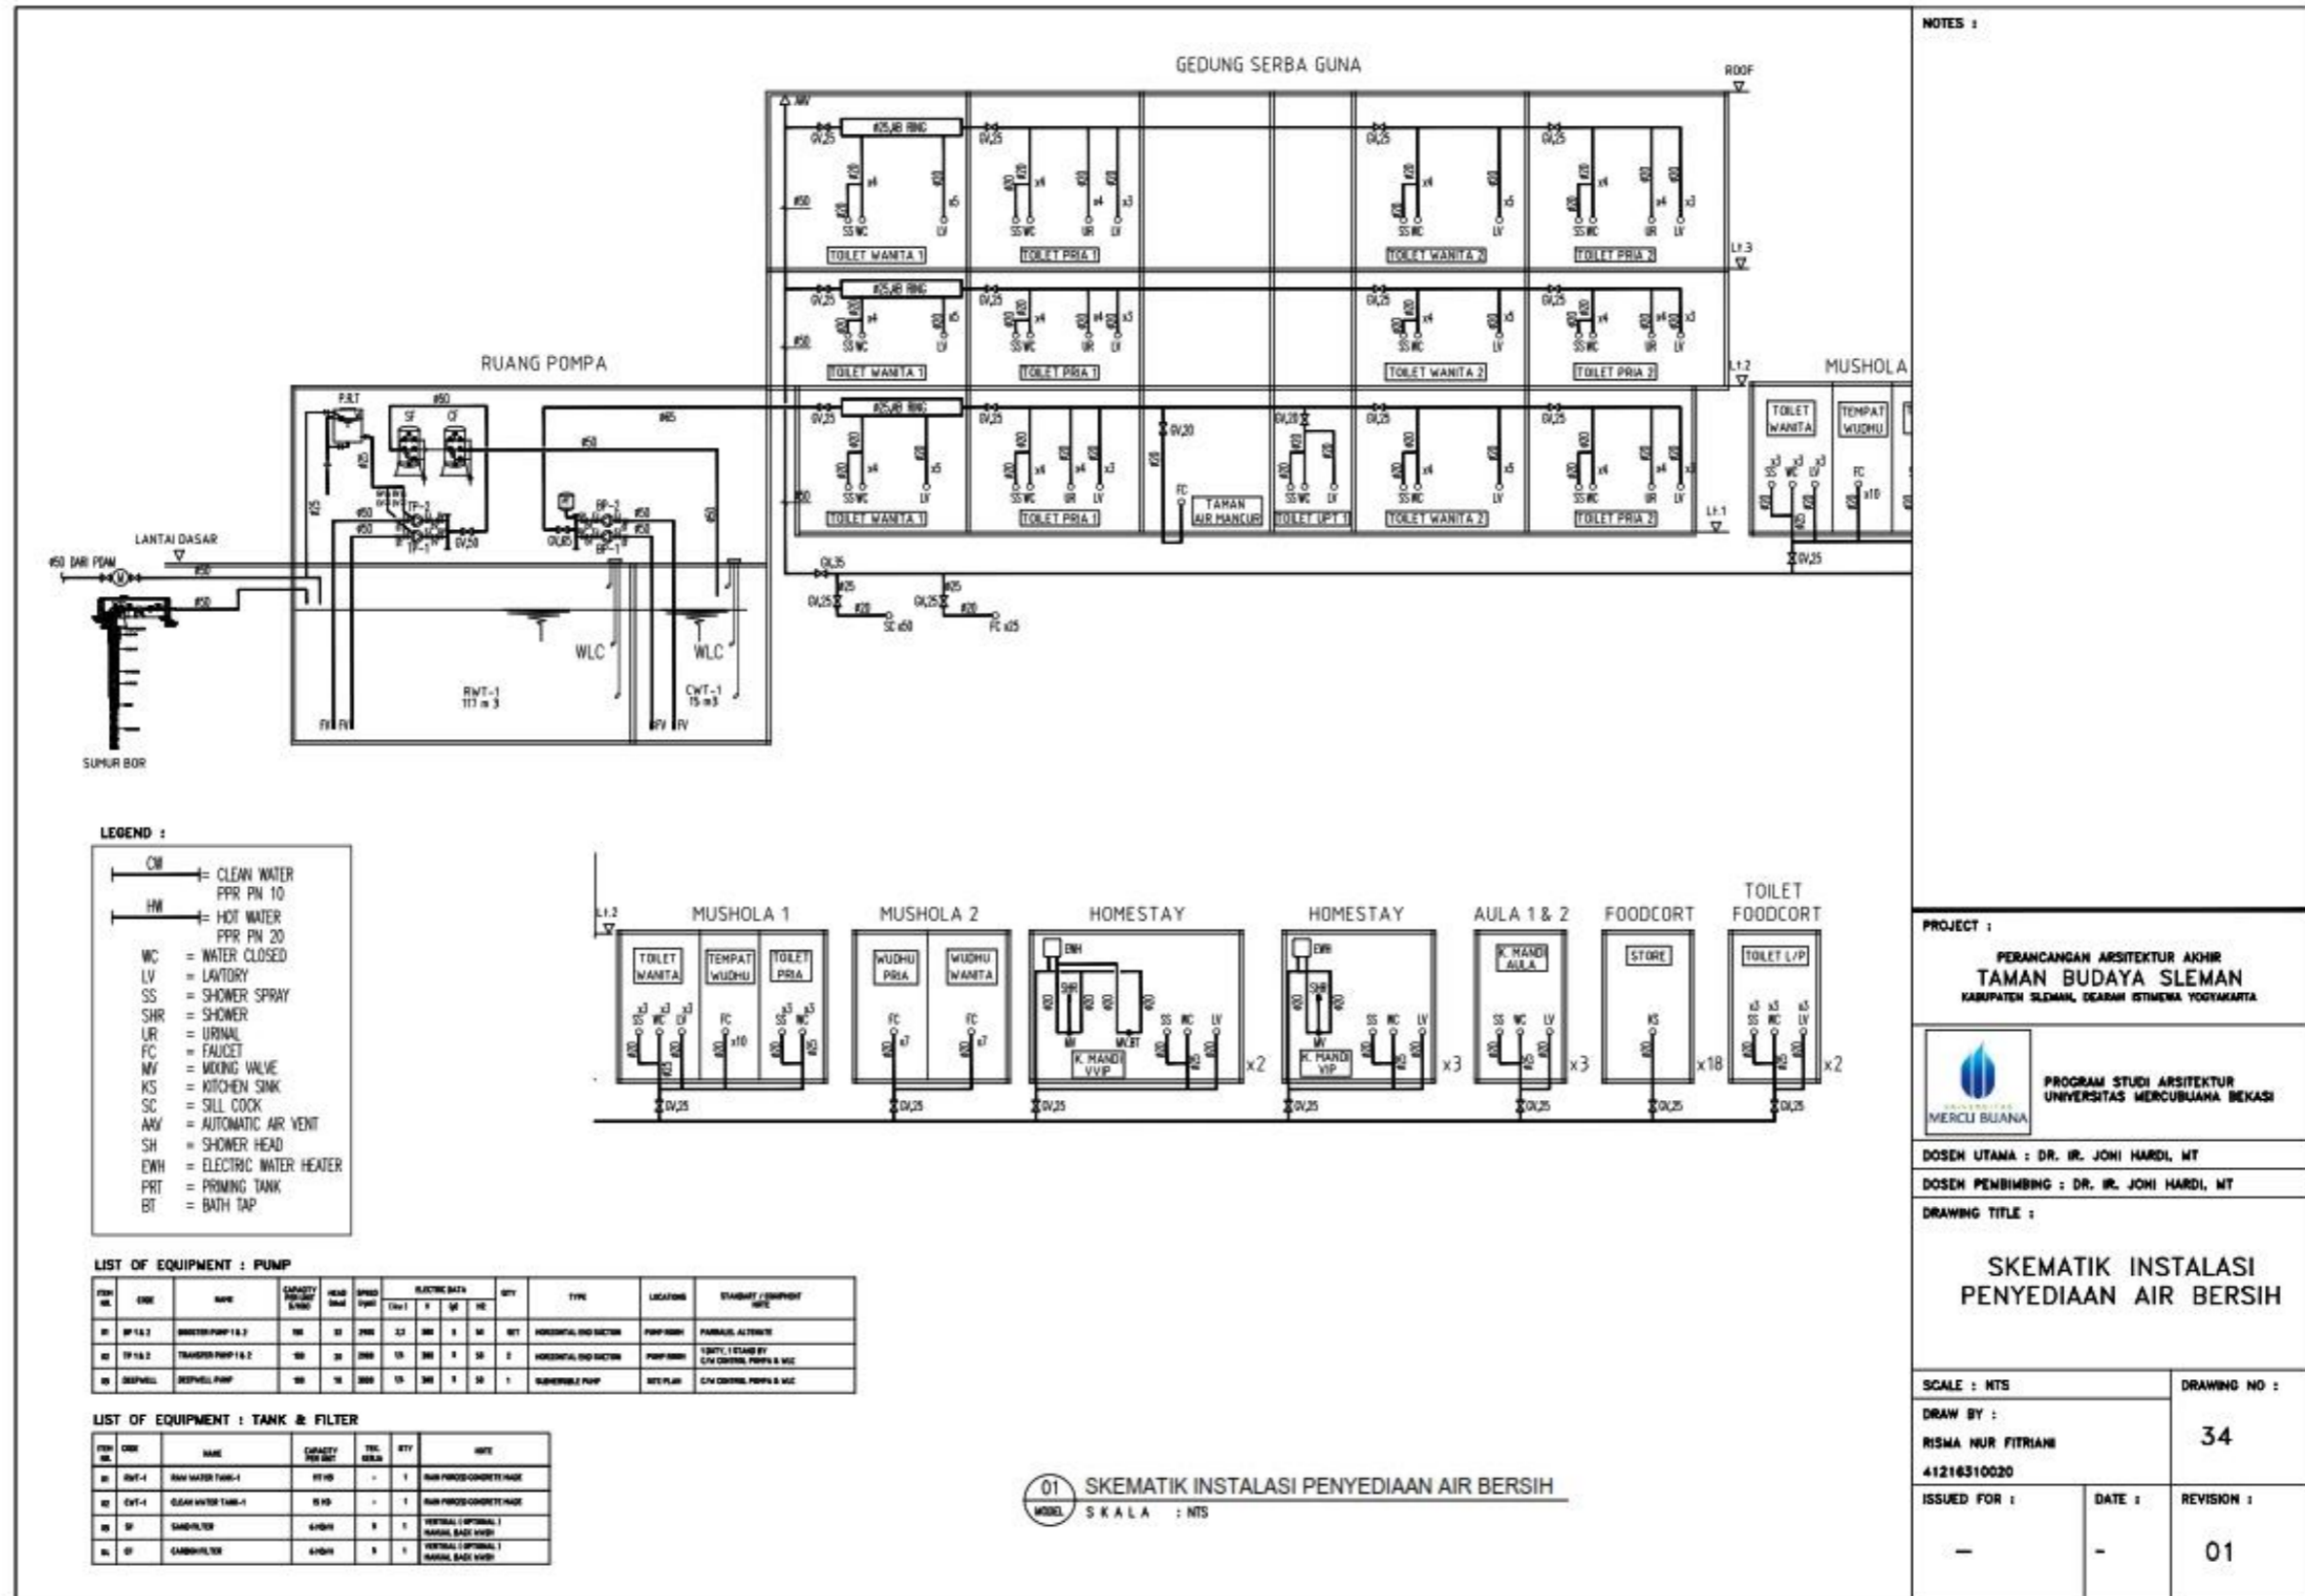

Gambar 5.68 Skematik Instalasi Penyediaan Air Bersih


(Sumber : Data Pribadi)

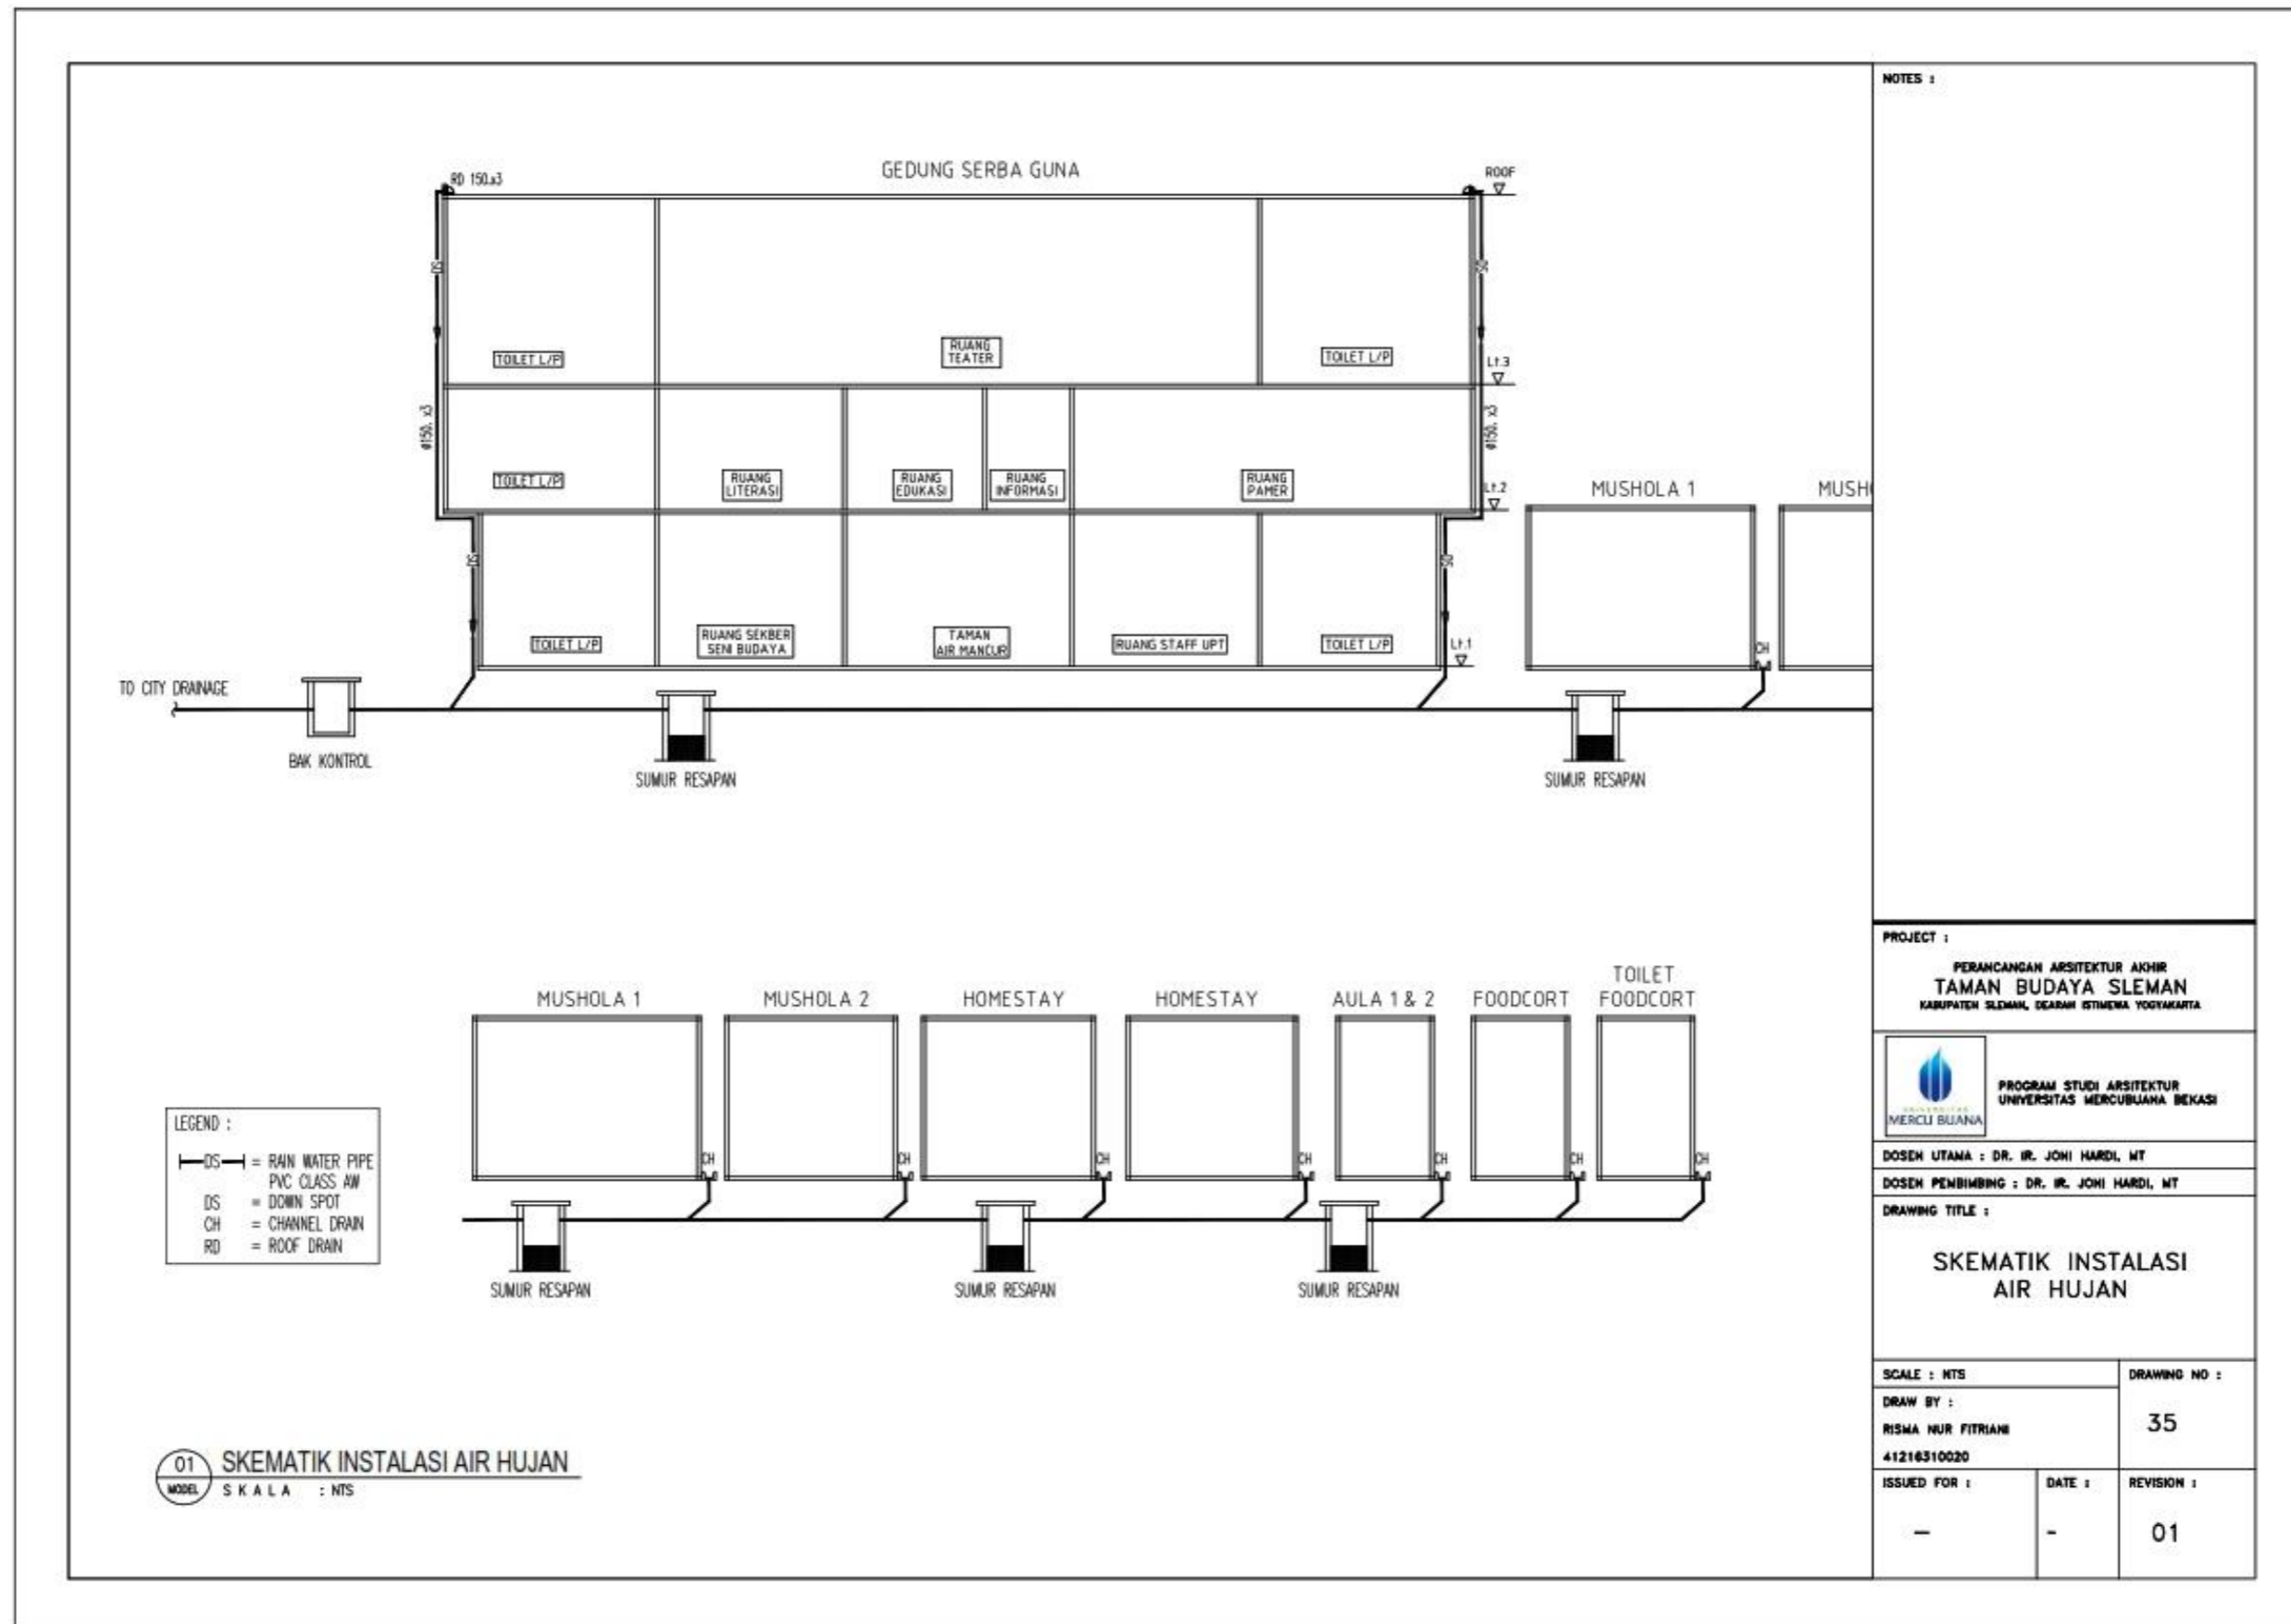

Gambar 5.69 Skematik Instalasi Instalasi Air Hujan


(Sumber : Data Pribadi)



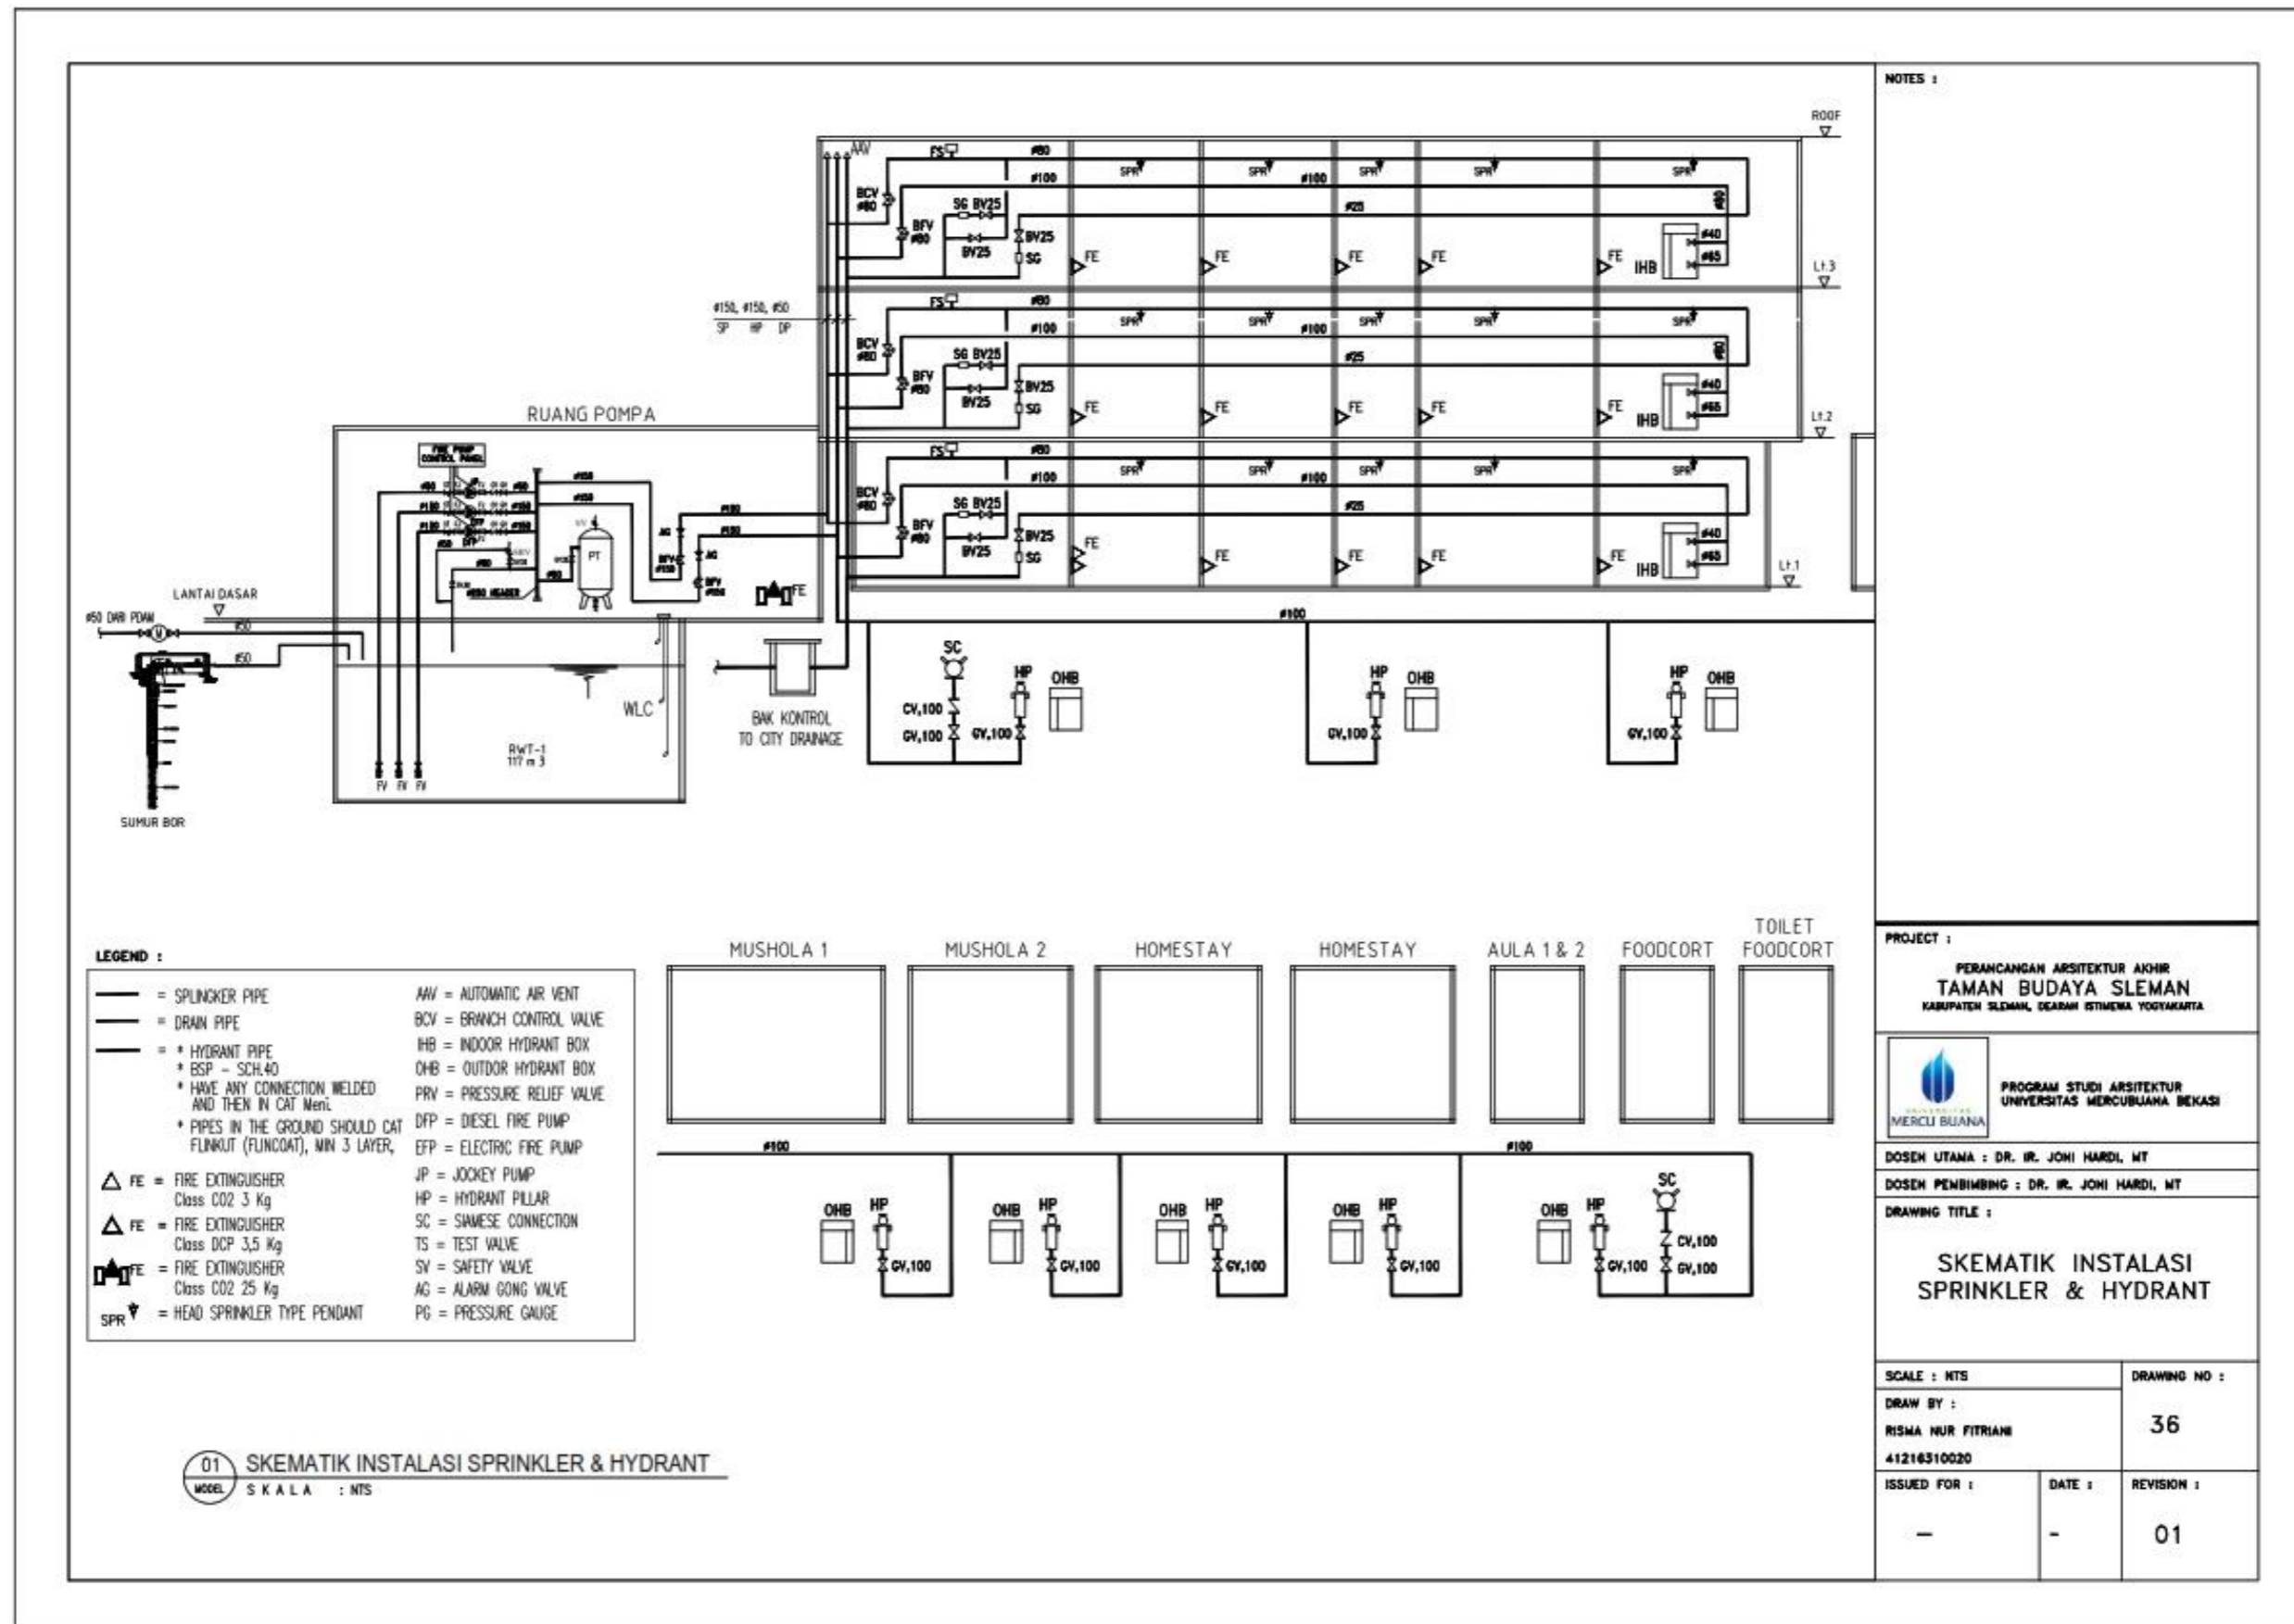


Gambar 5.70 Skematik Instalasi Sprinkler & Hydrant

(Sumber : Data Pribadi)

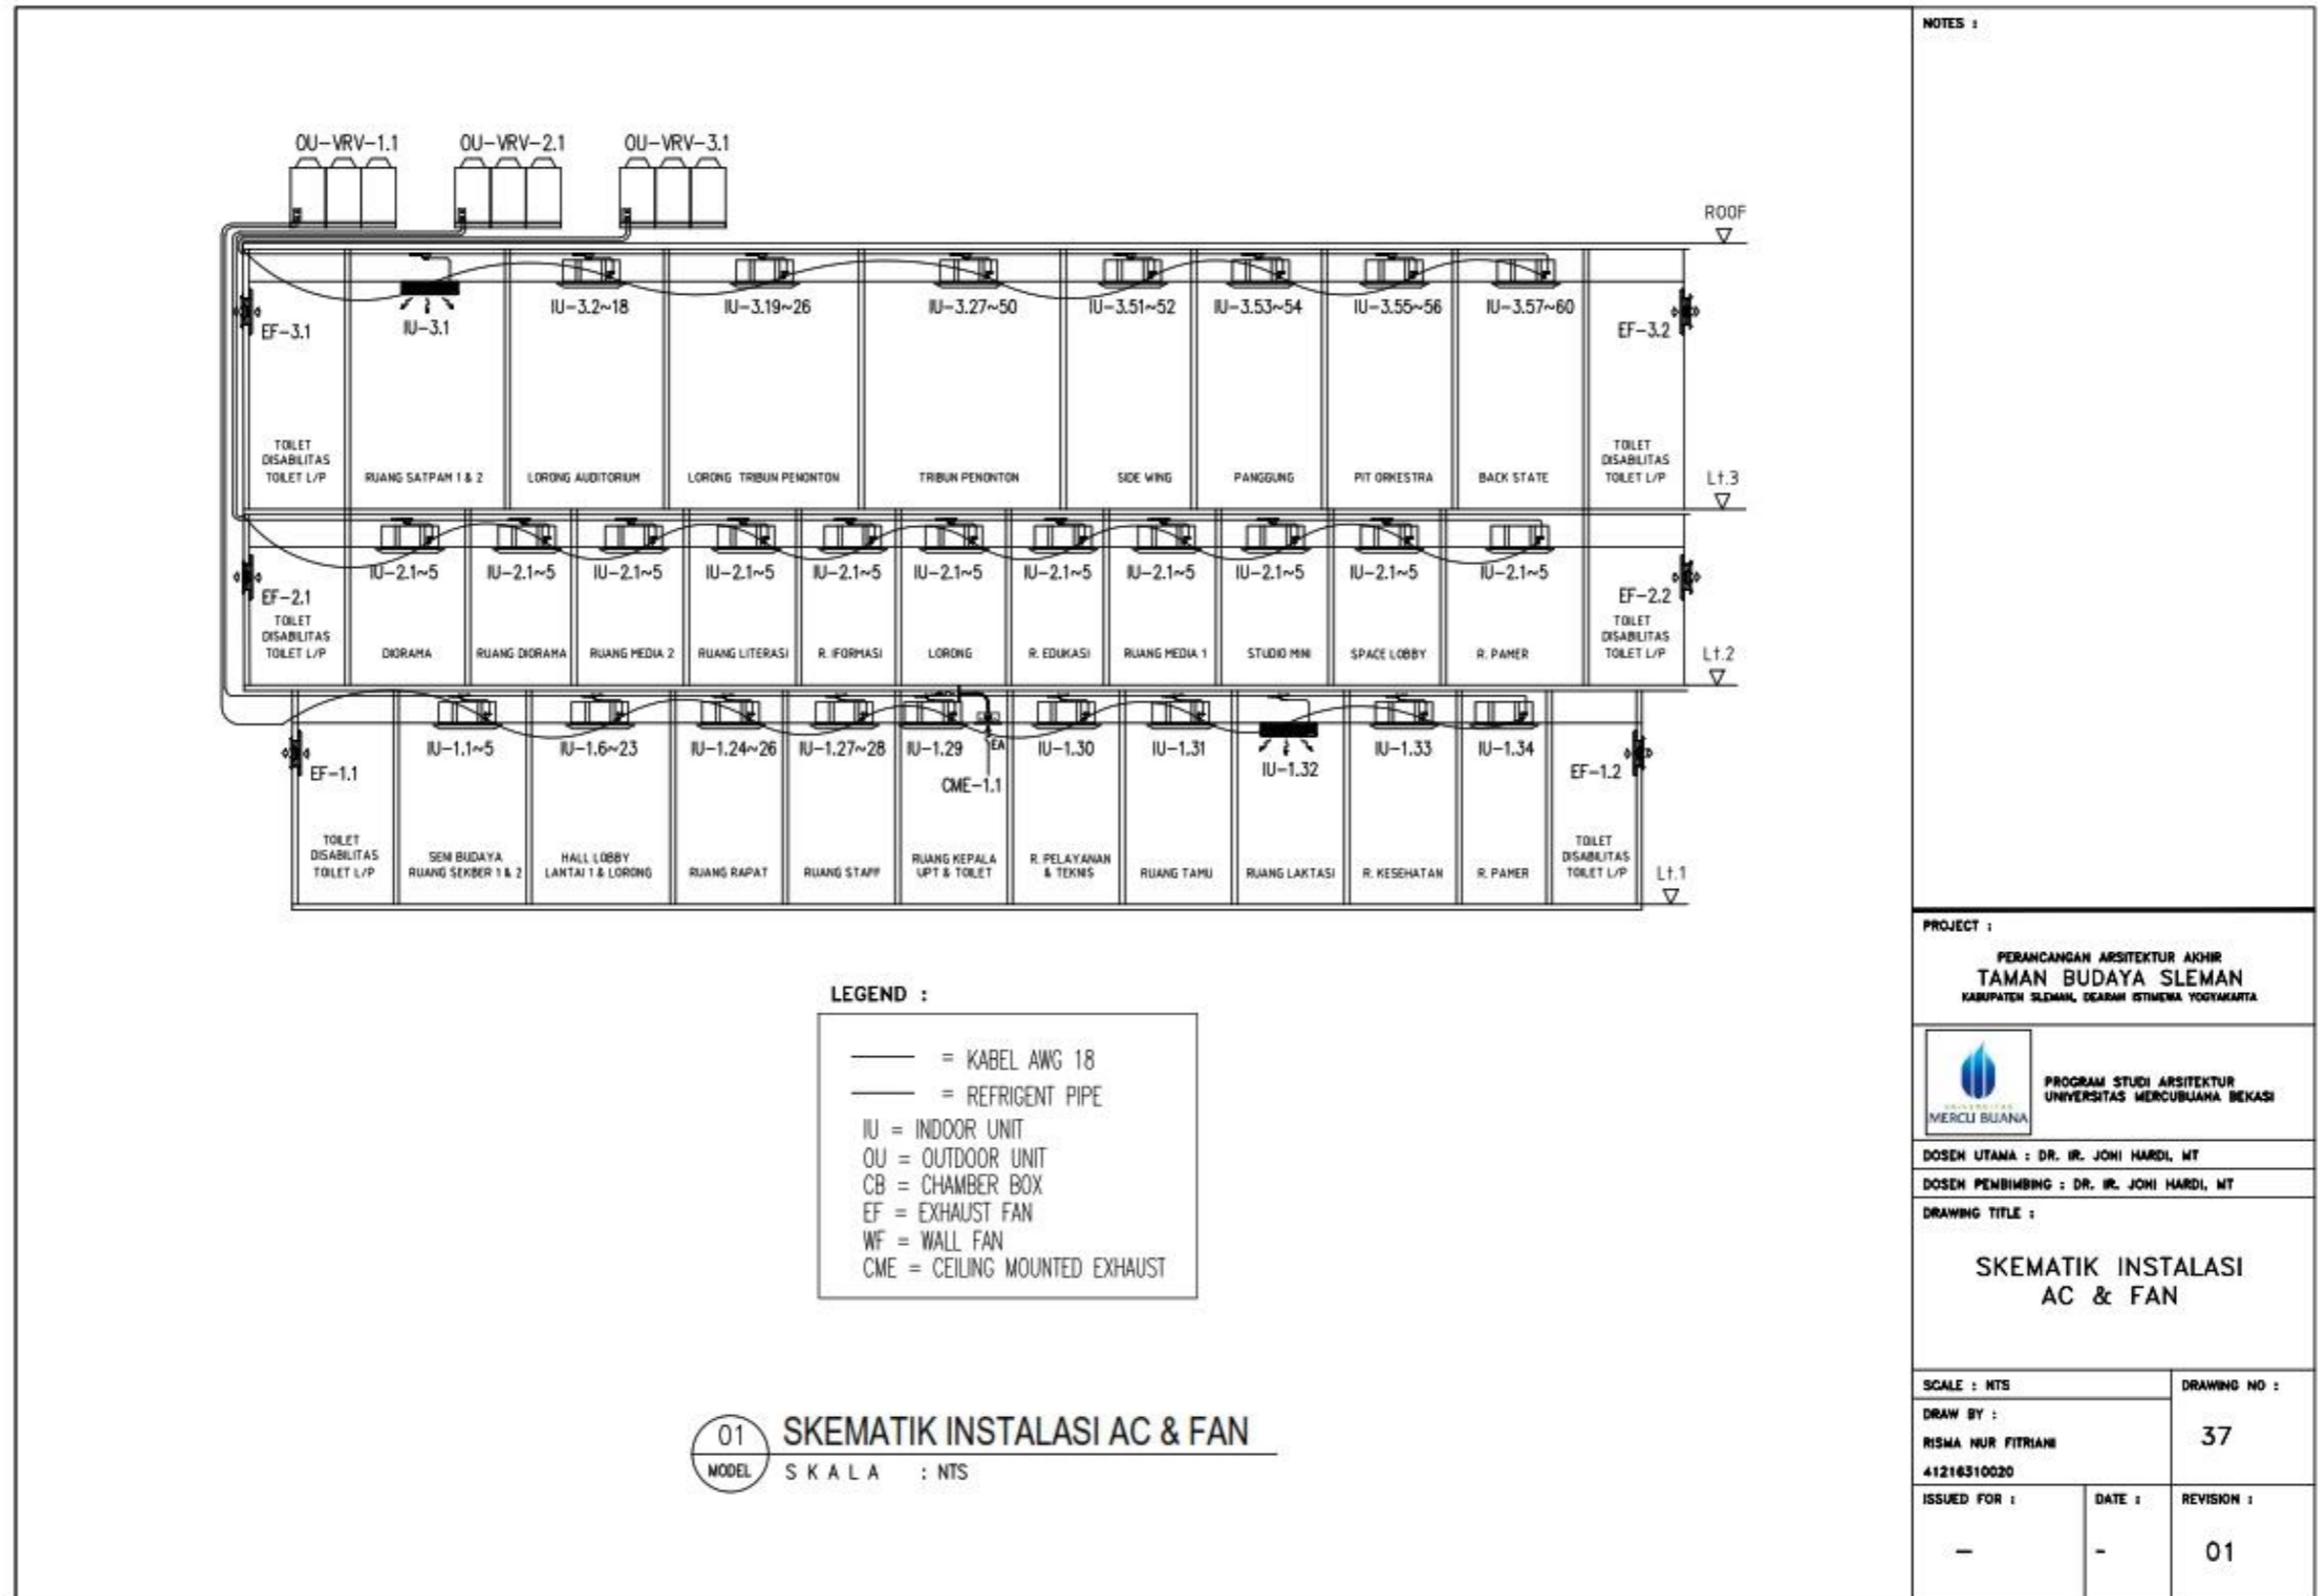


Gambar 5.71 Skematik Instalasi AC & Fan  
 (Sumber : Data Pribadi)

5.18 Aksonometri Struktur

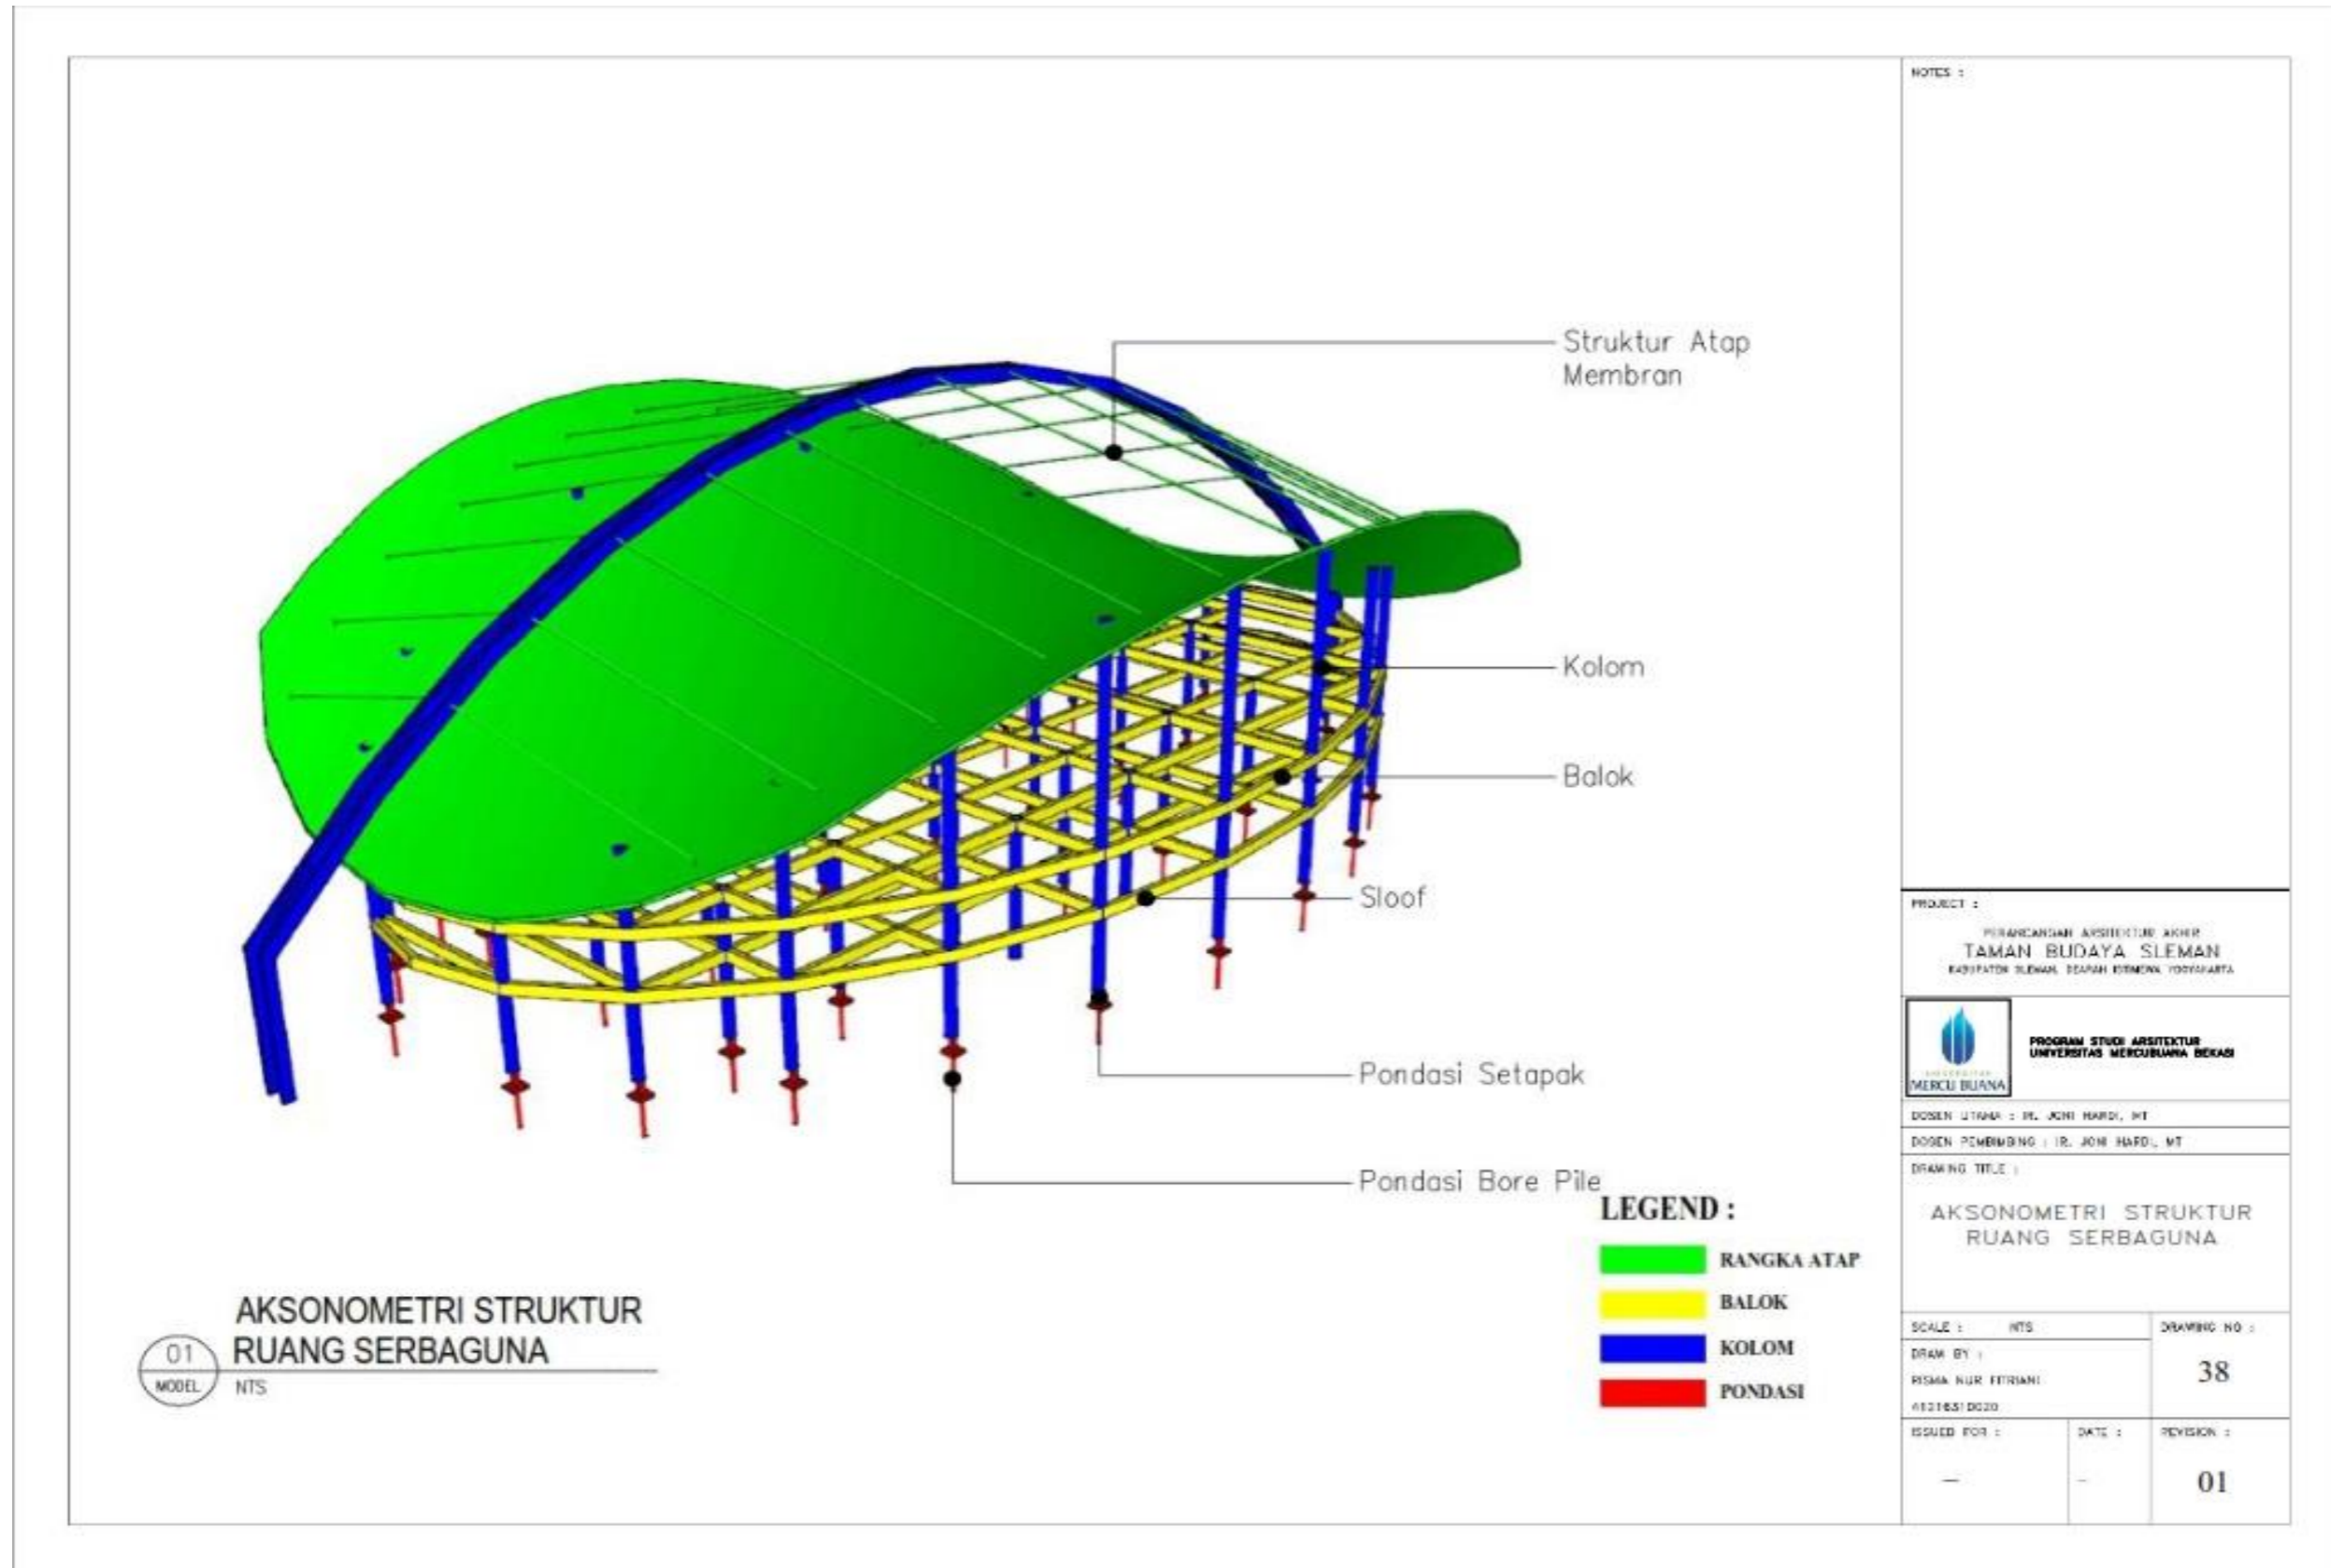


Gambar 5.72 Aksonometri Struktur Ruang Serbaguna  
 (Sumber : Data Pribadi)



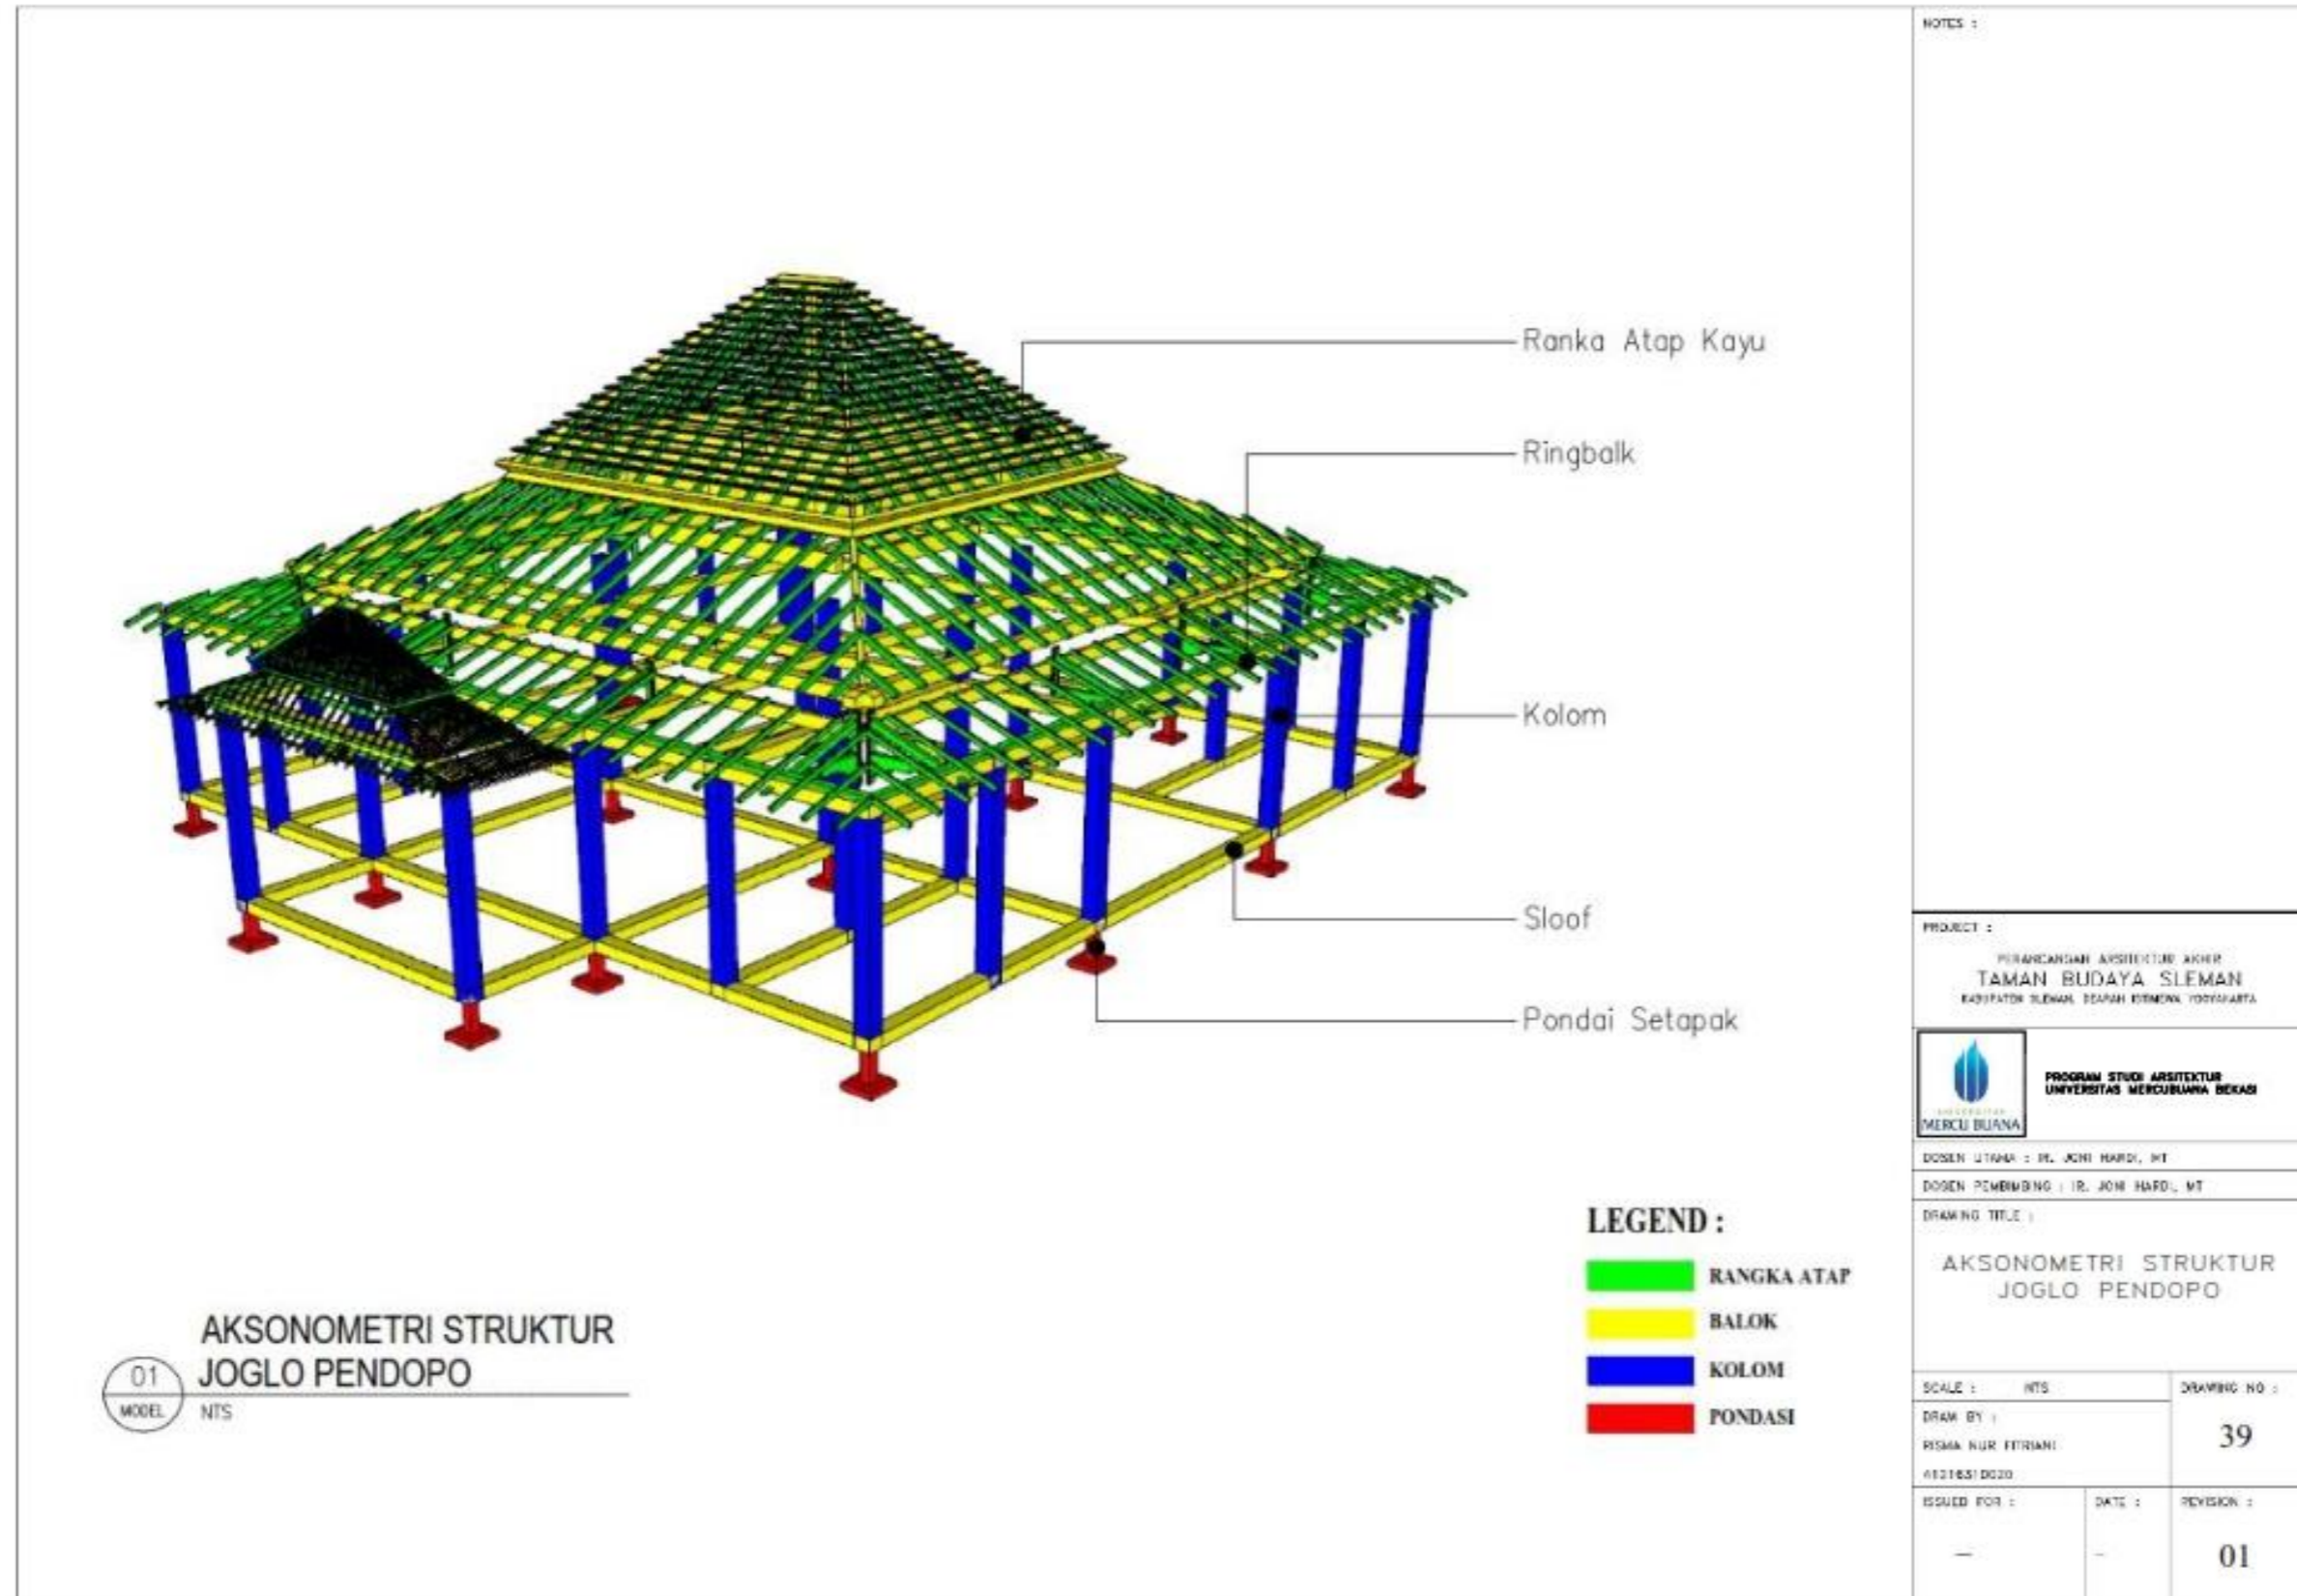


Gambar 5.73 Aksonometri Struktur Joglo Pendopo

(Sumber : Data Pribadi)

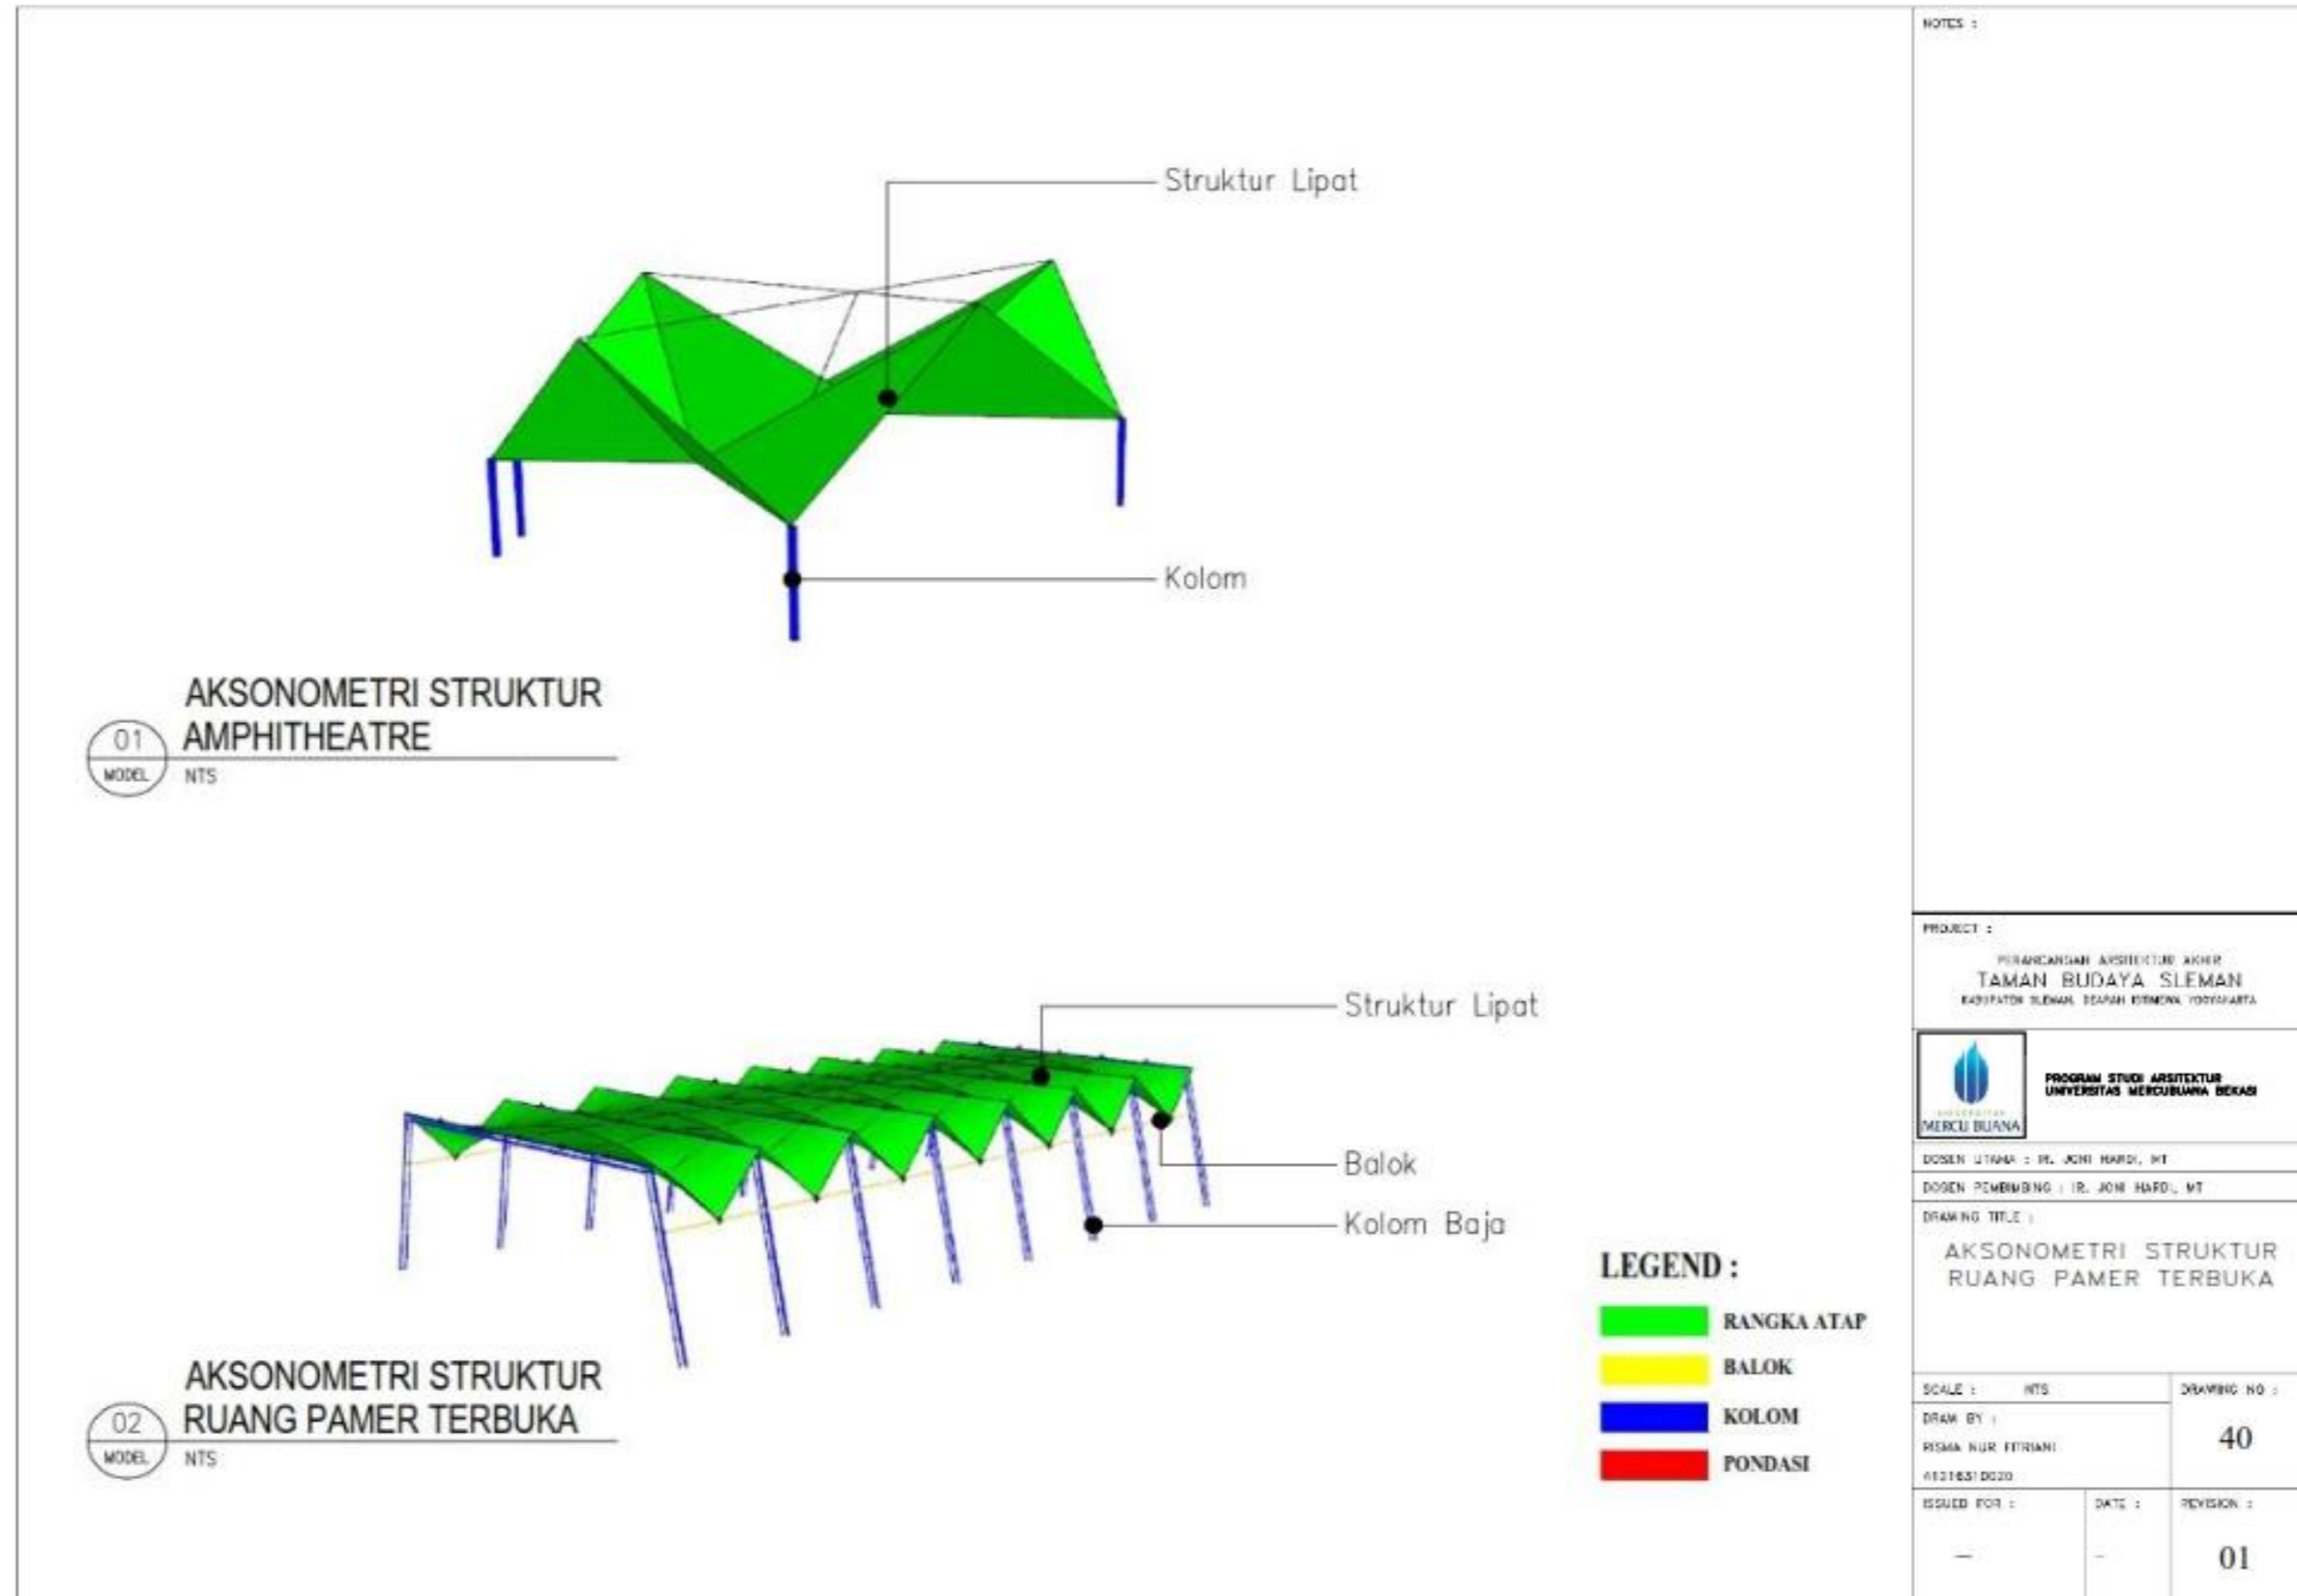


Gambar 5.74 Aksonometri Struktur Ruang Pamer Terbuka  
 (Sumber : Data Pribadi)

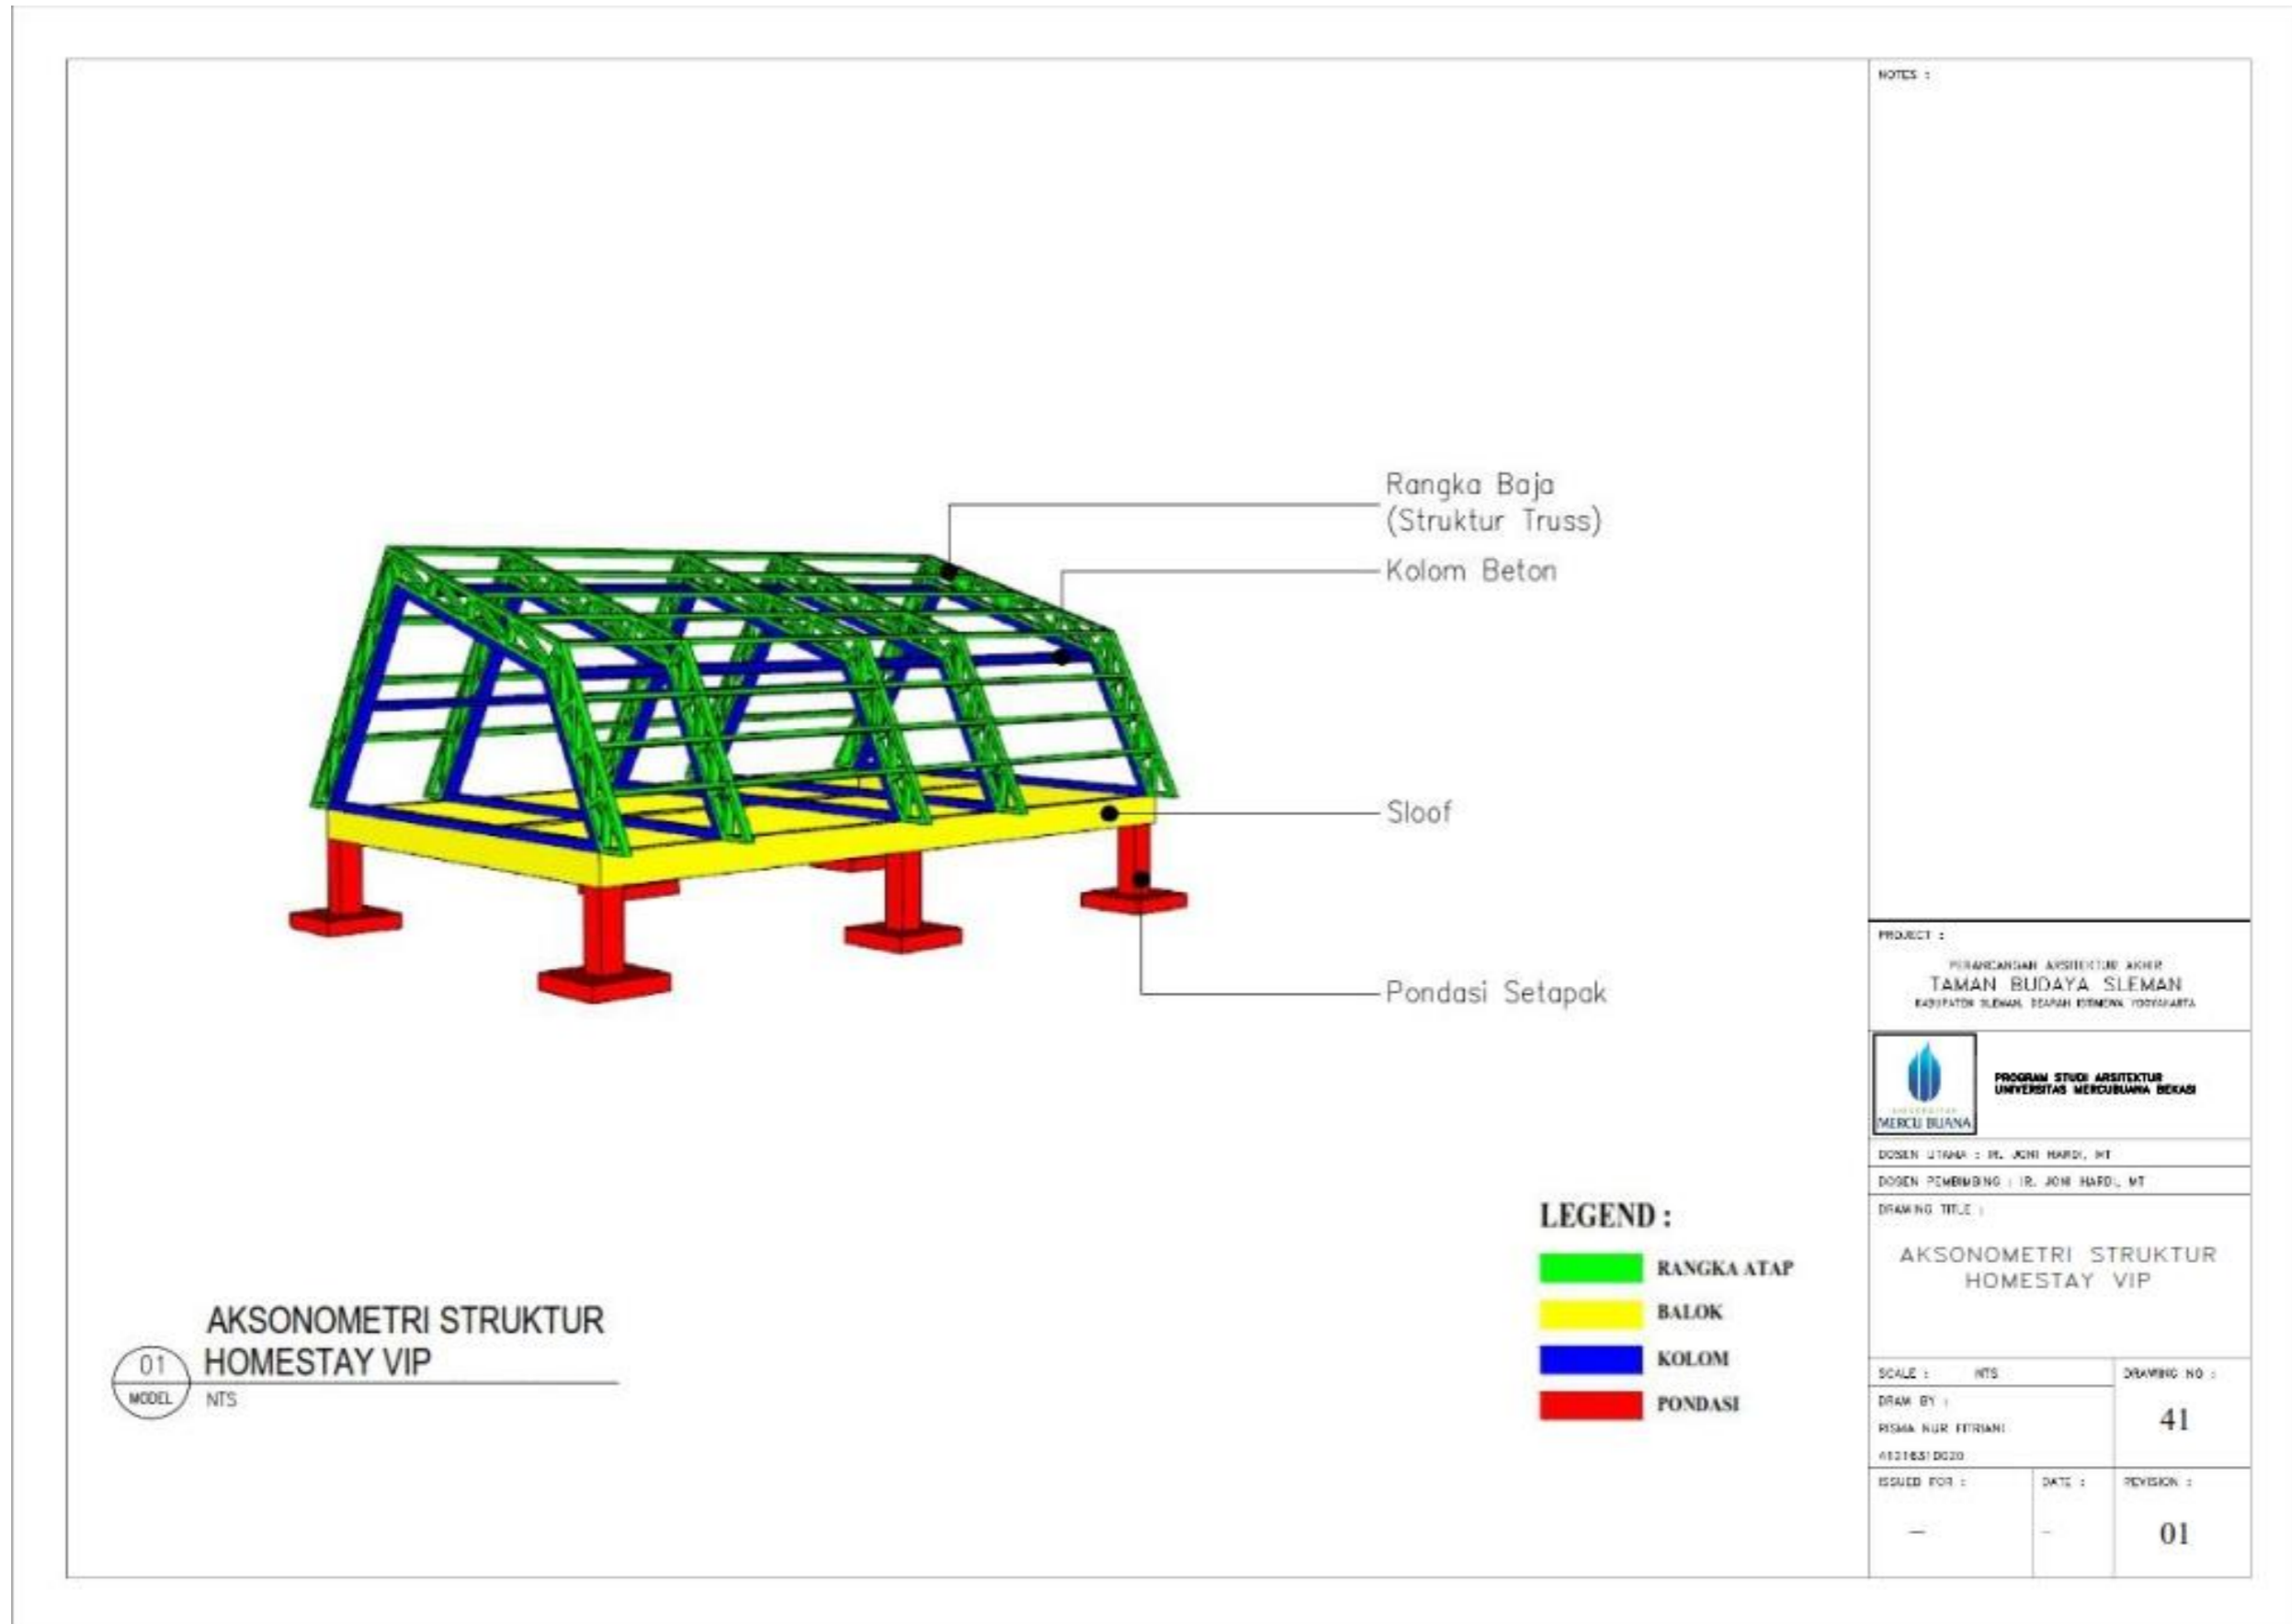

Gambar 5.75 Aksonometri Struktur Homestay VIP


(Sumber : Data Pribadi)



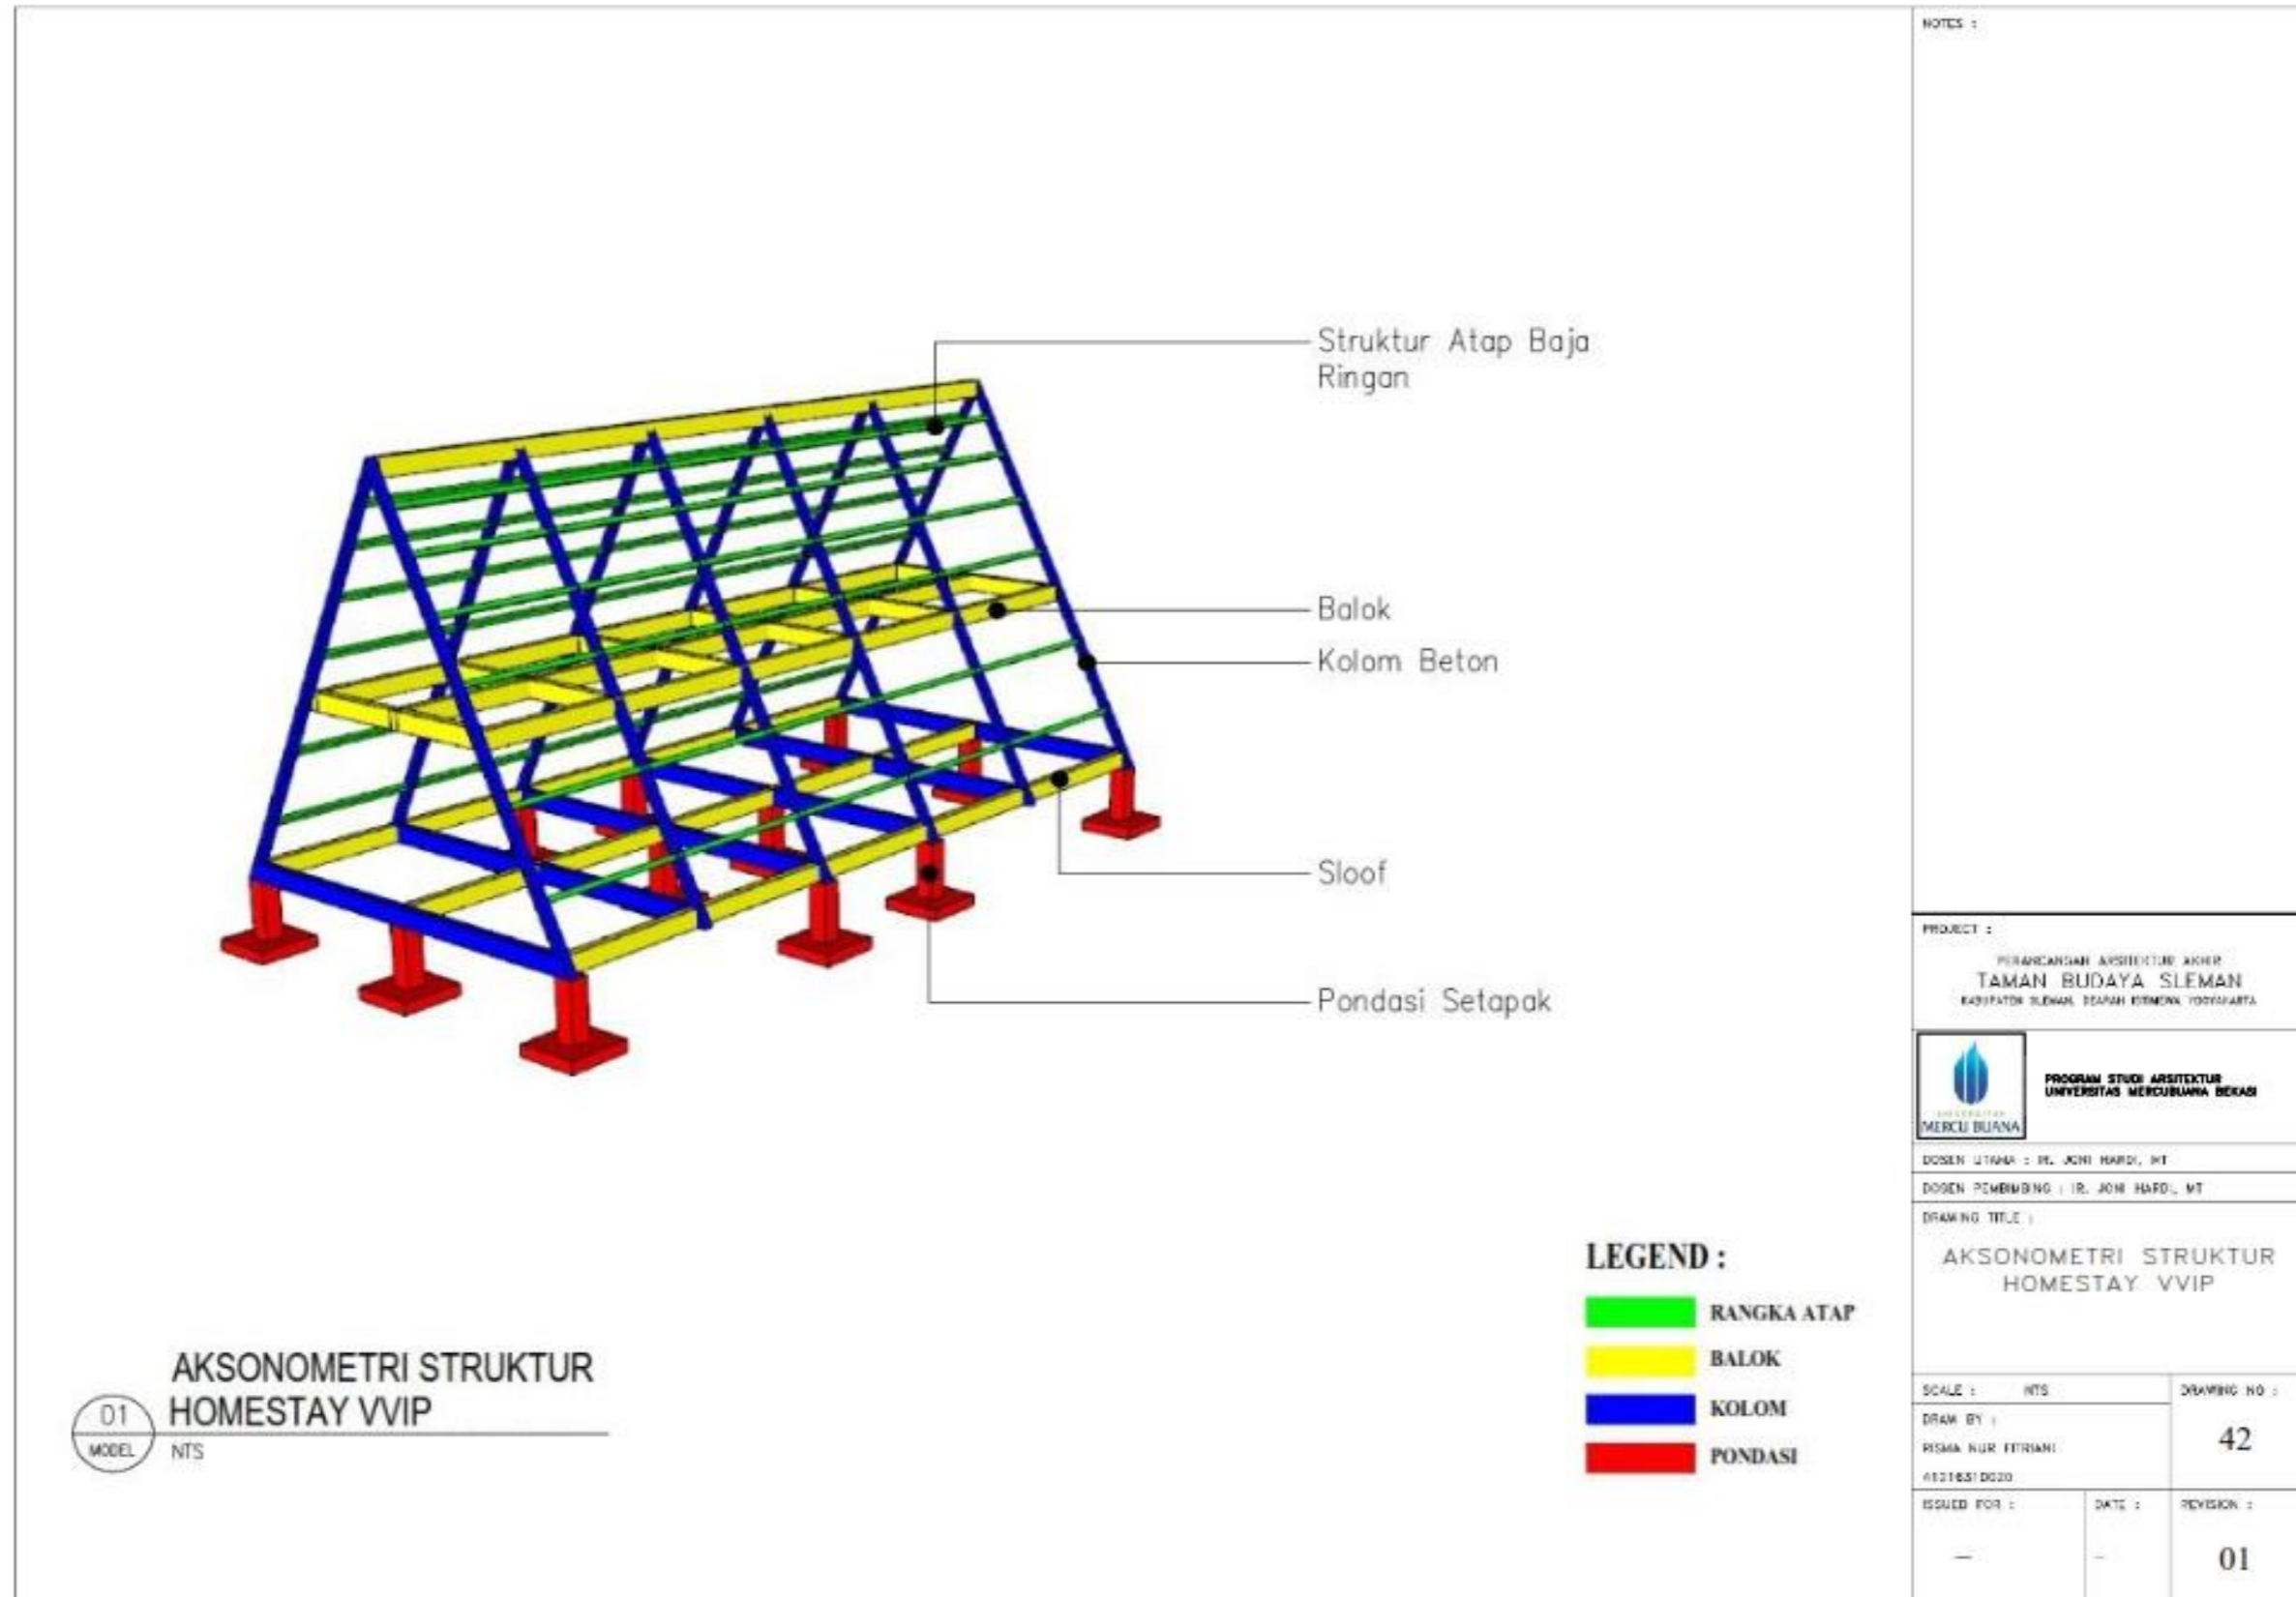

Gambar 5.76 Aksonometri Struktur Homestay VVIP


(Sumber : Data Pribadi)

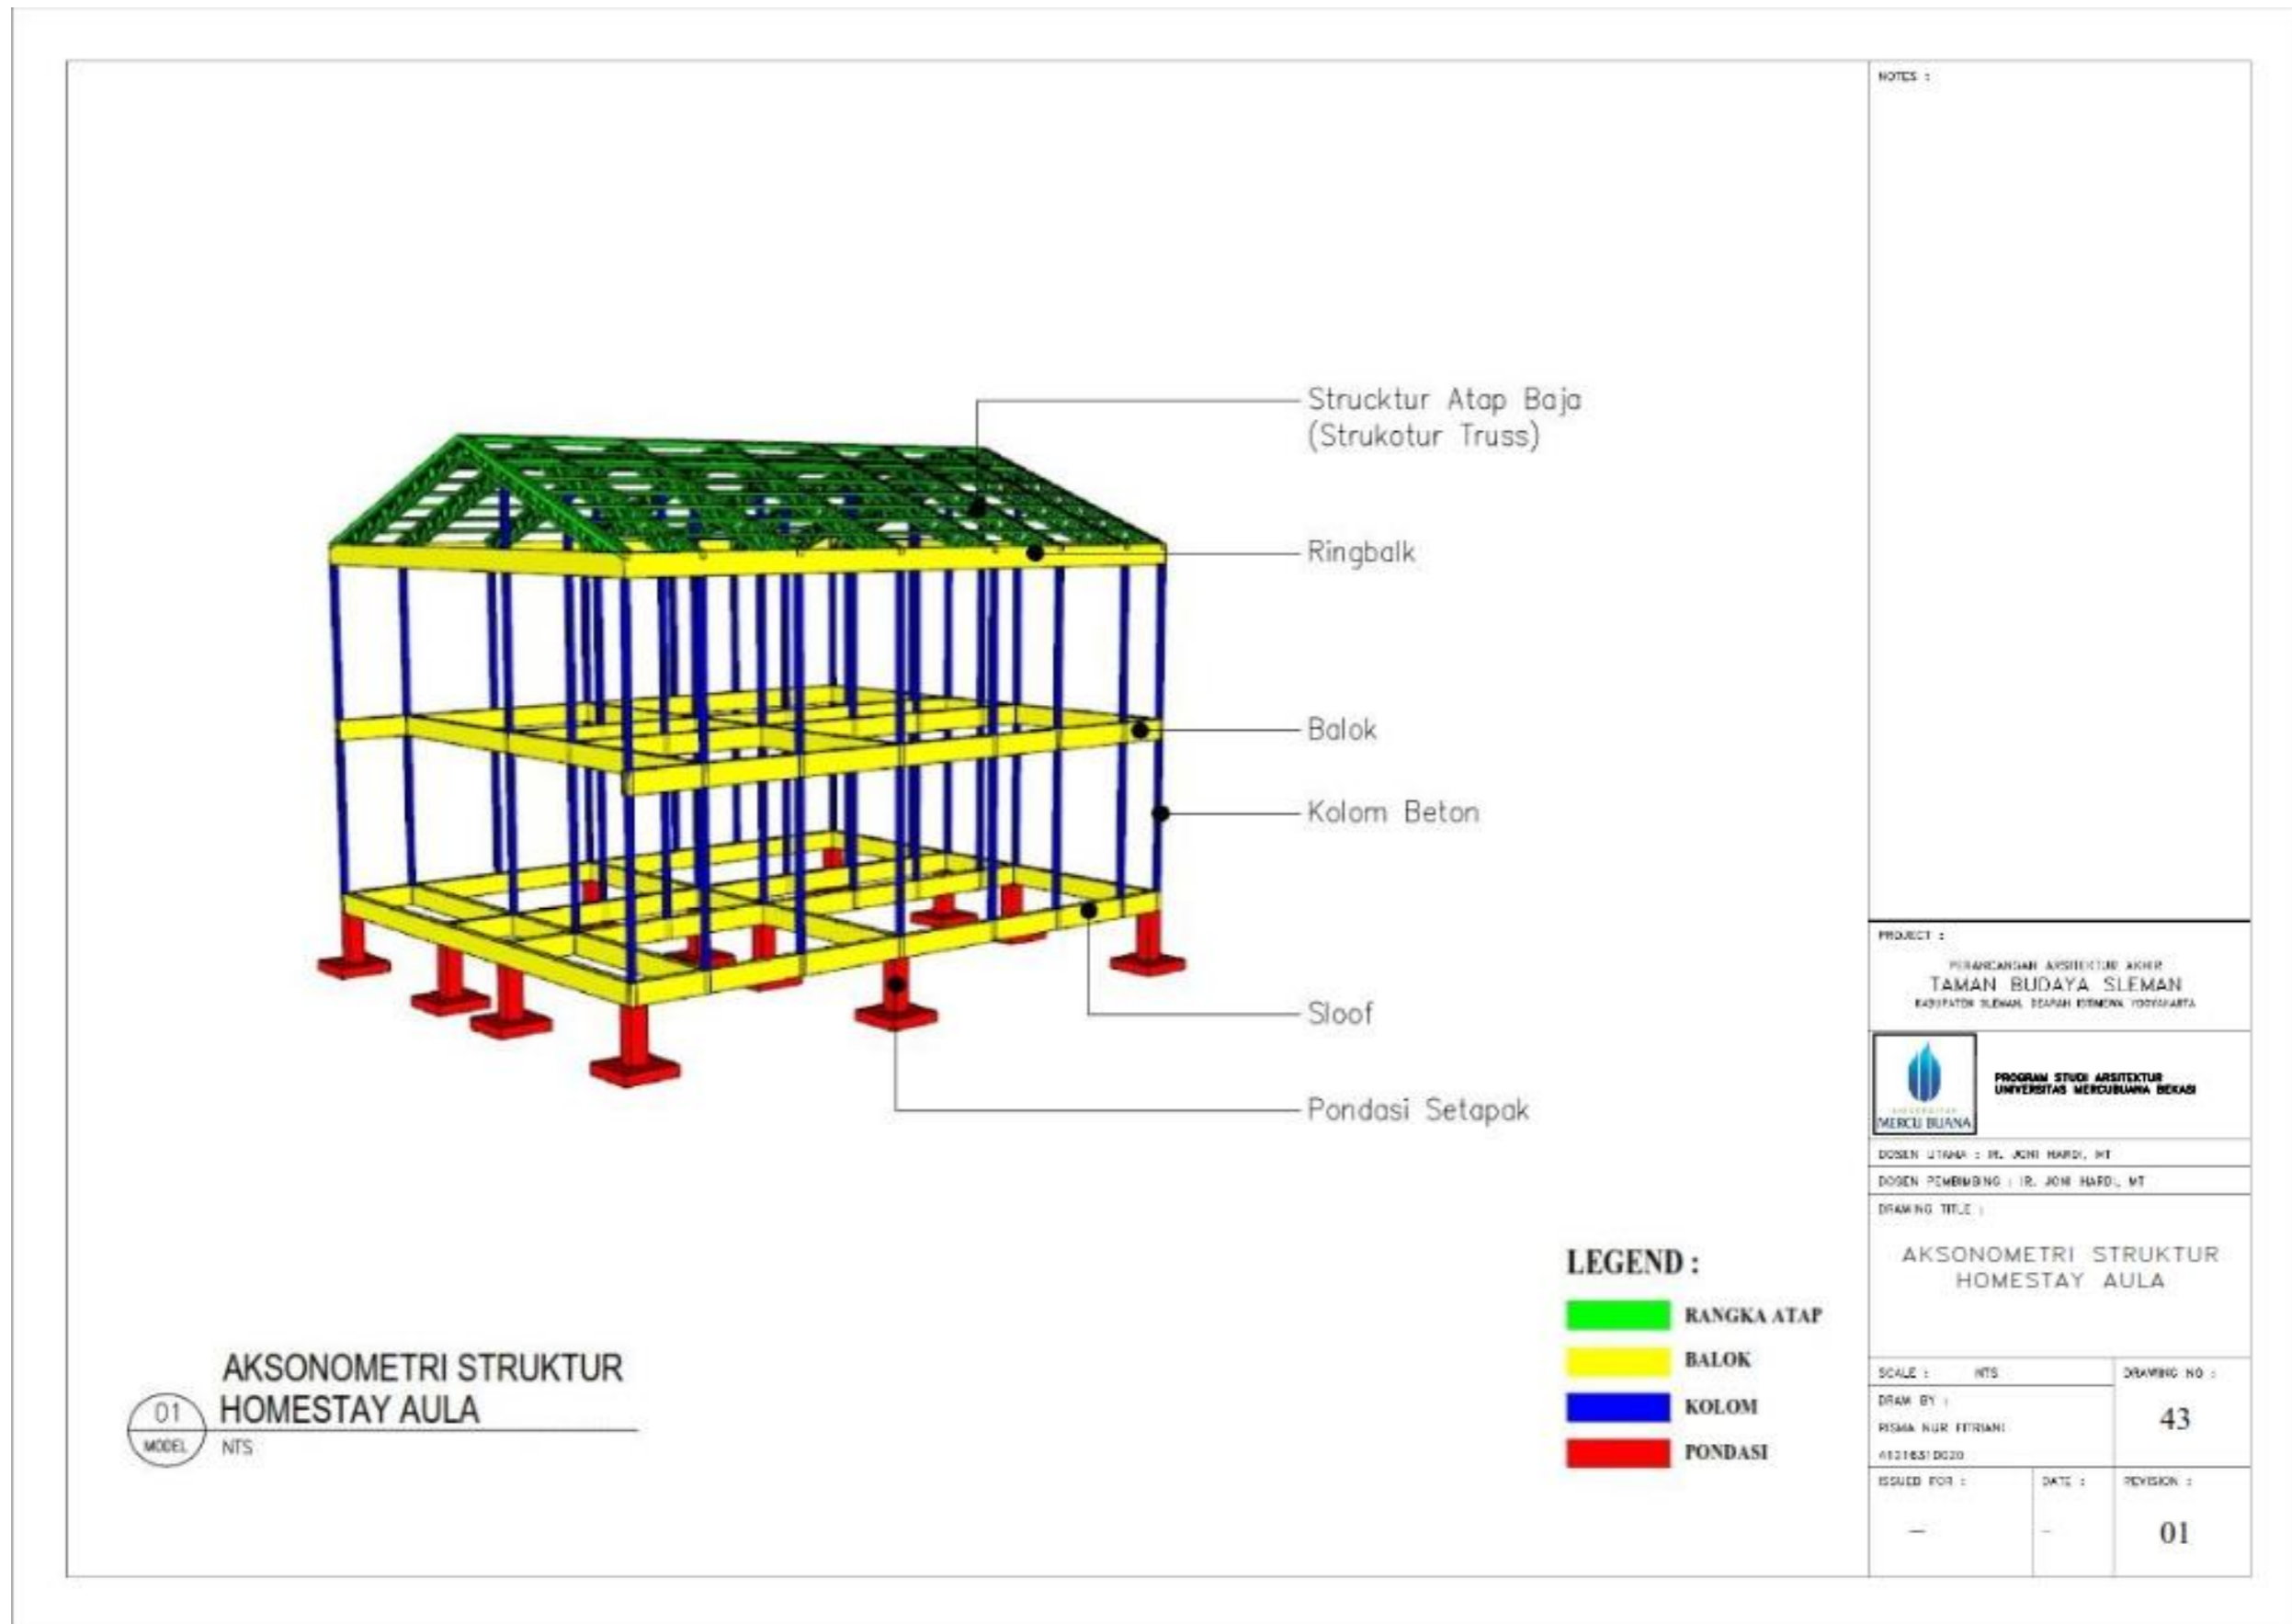

Gambar 5.77 Aksonometri Struktur Homestay AULA

(Sumber : Data Pribadi)


5.19 Detail Arsitektur

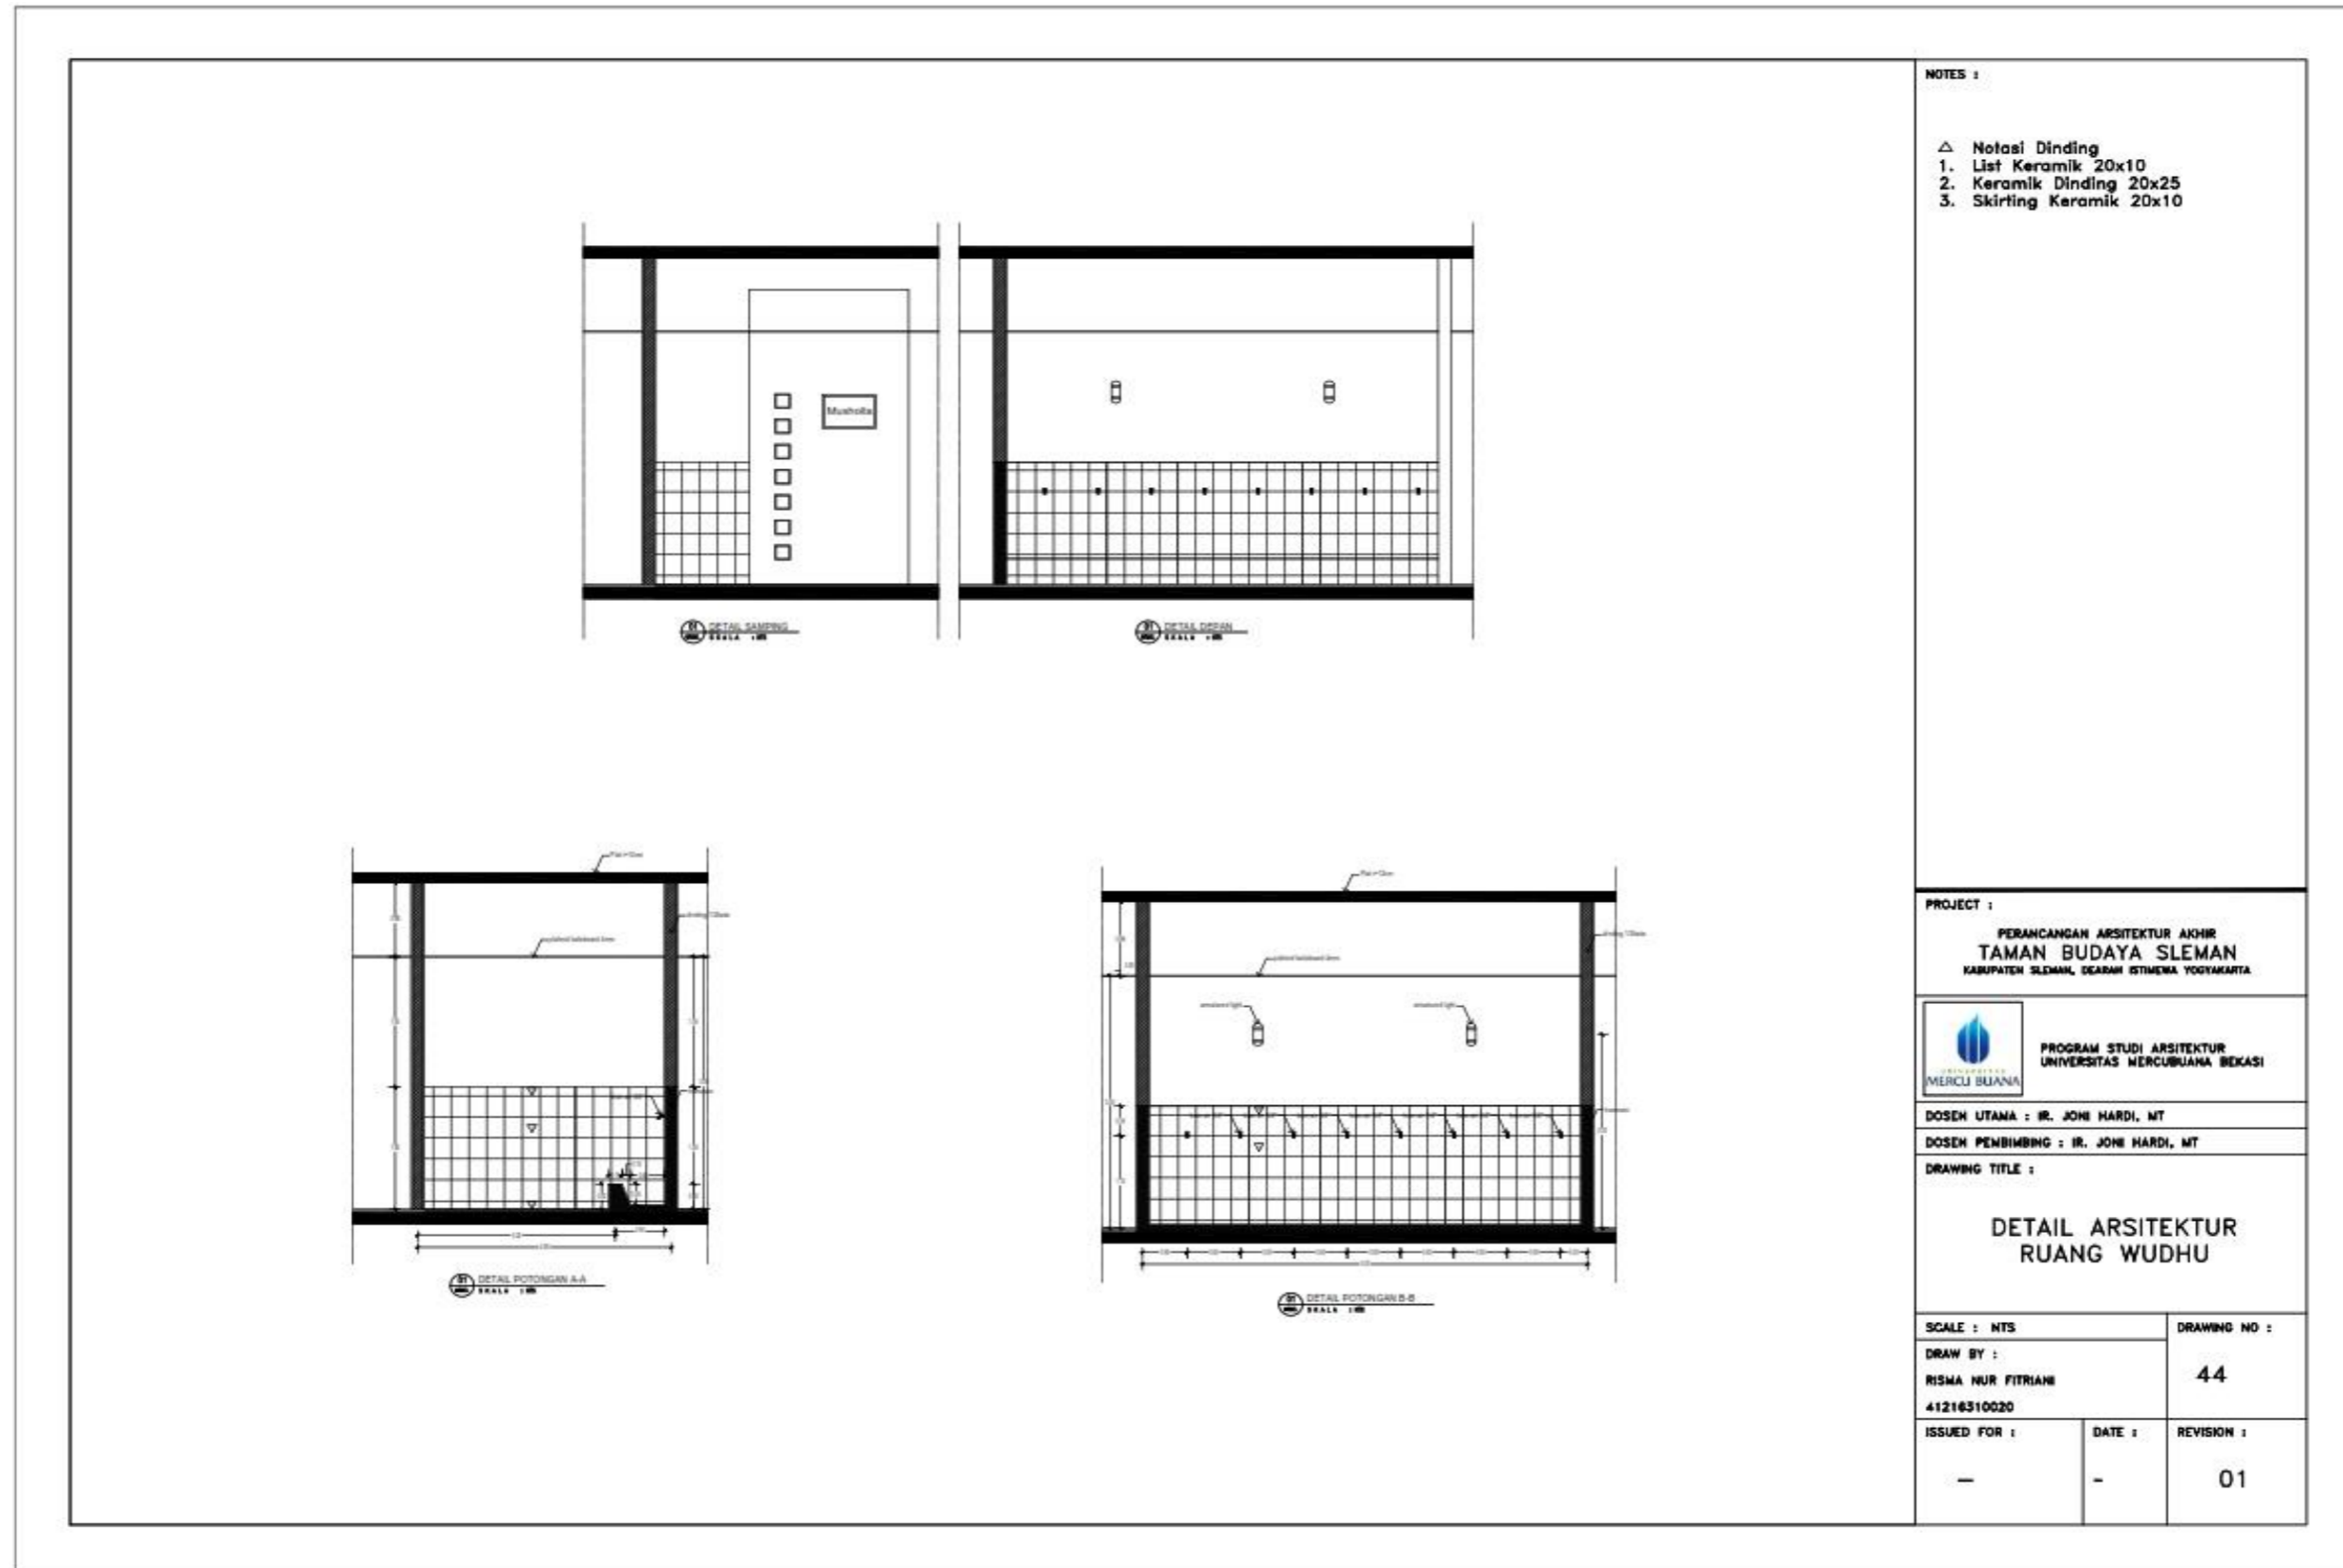

Gambar 5.78 Detail Arsitektur Ruang Wudhu


(Sumber : Data Pribadi)



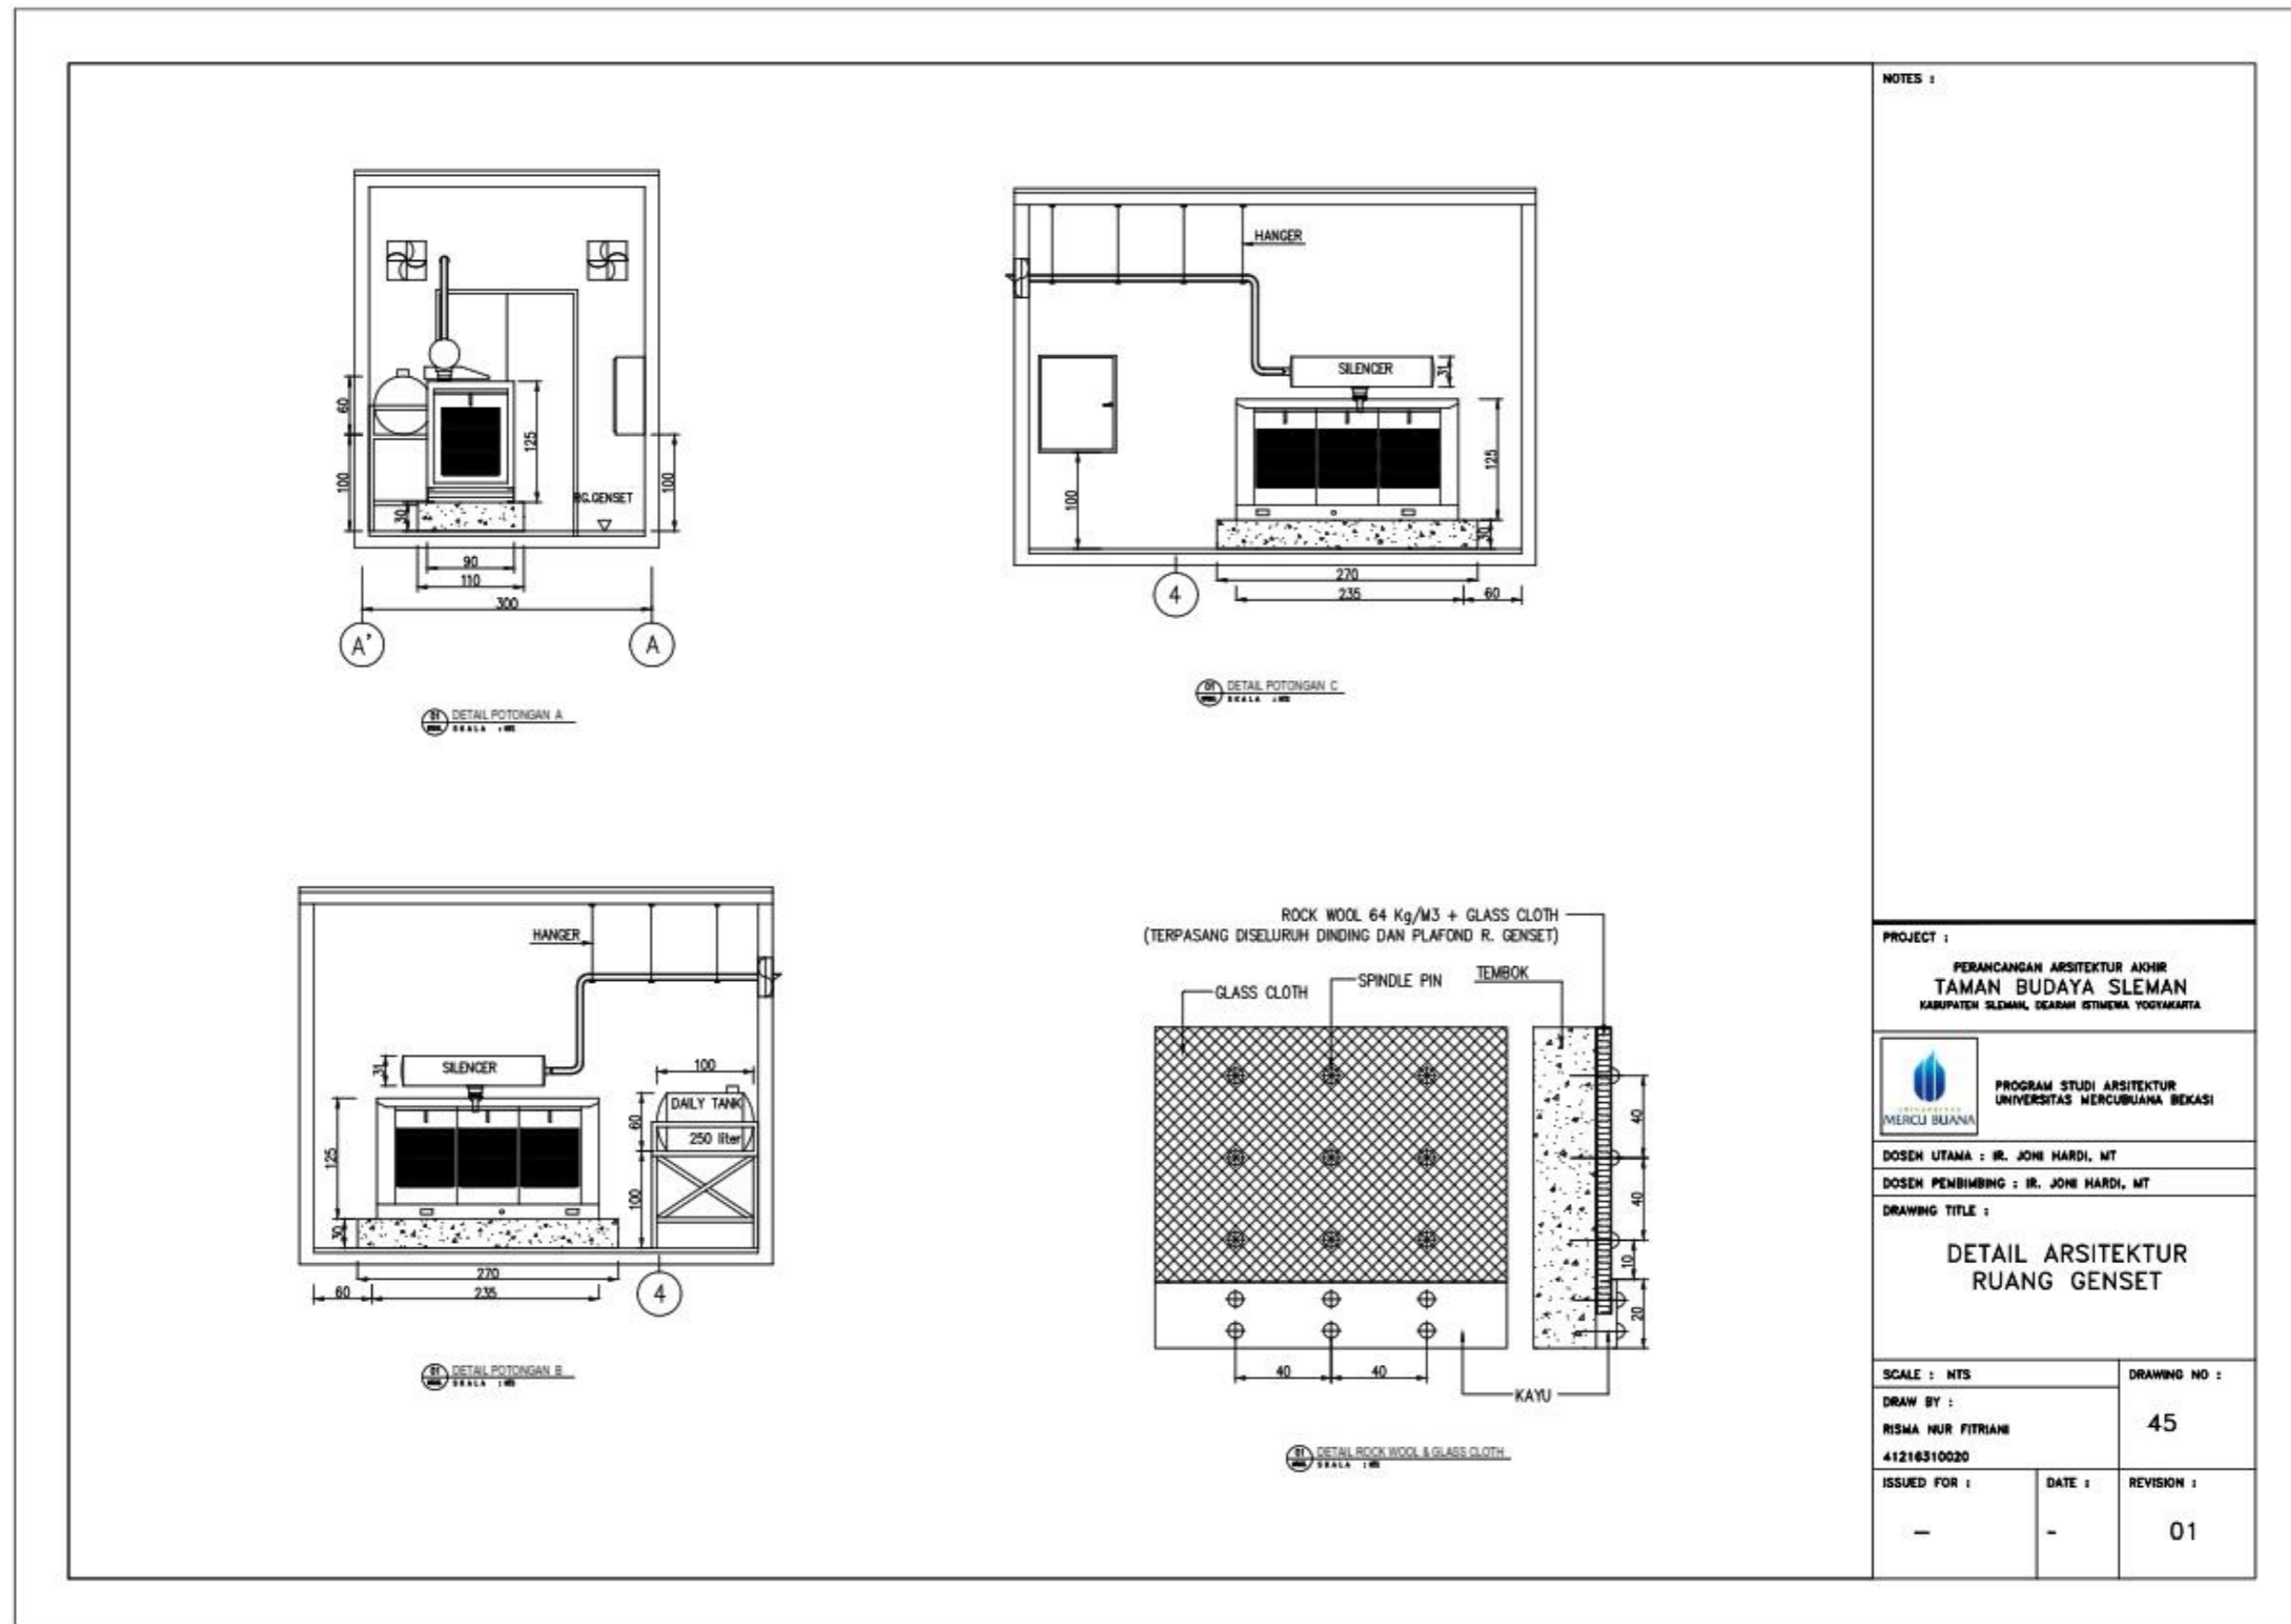


Gambar 5.79 Detail Arsitektur Ruang Genset

(Sumber : Data Pribadi)

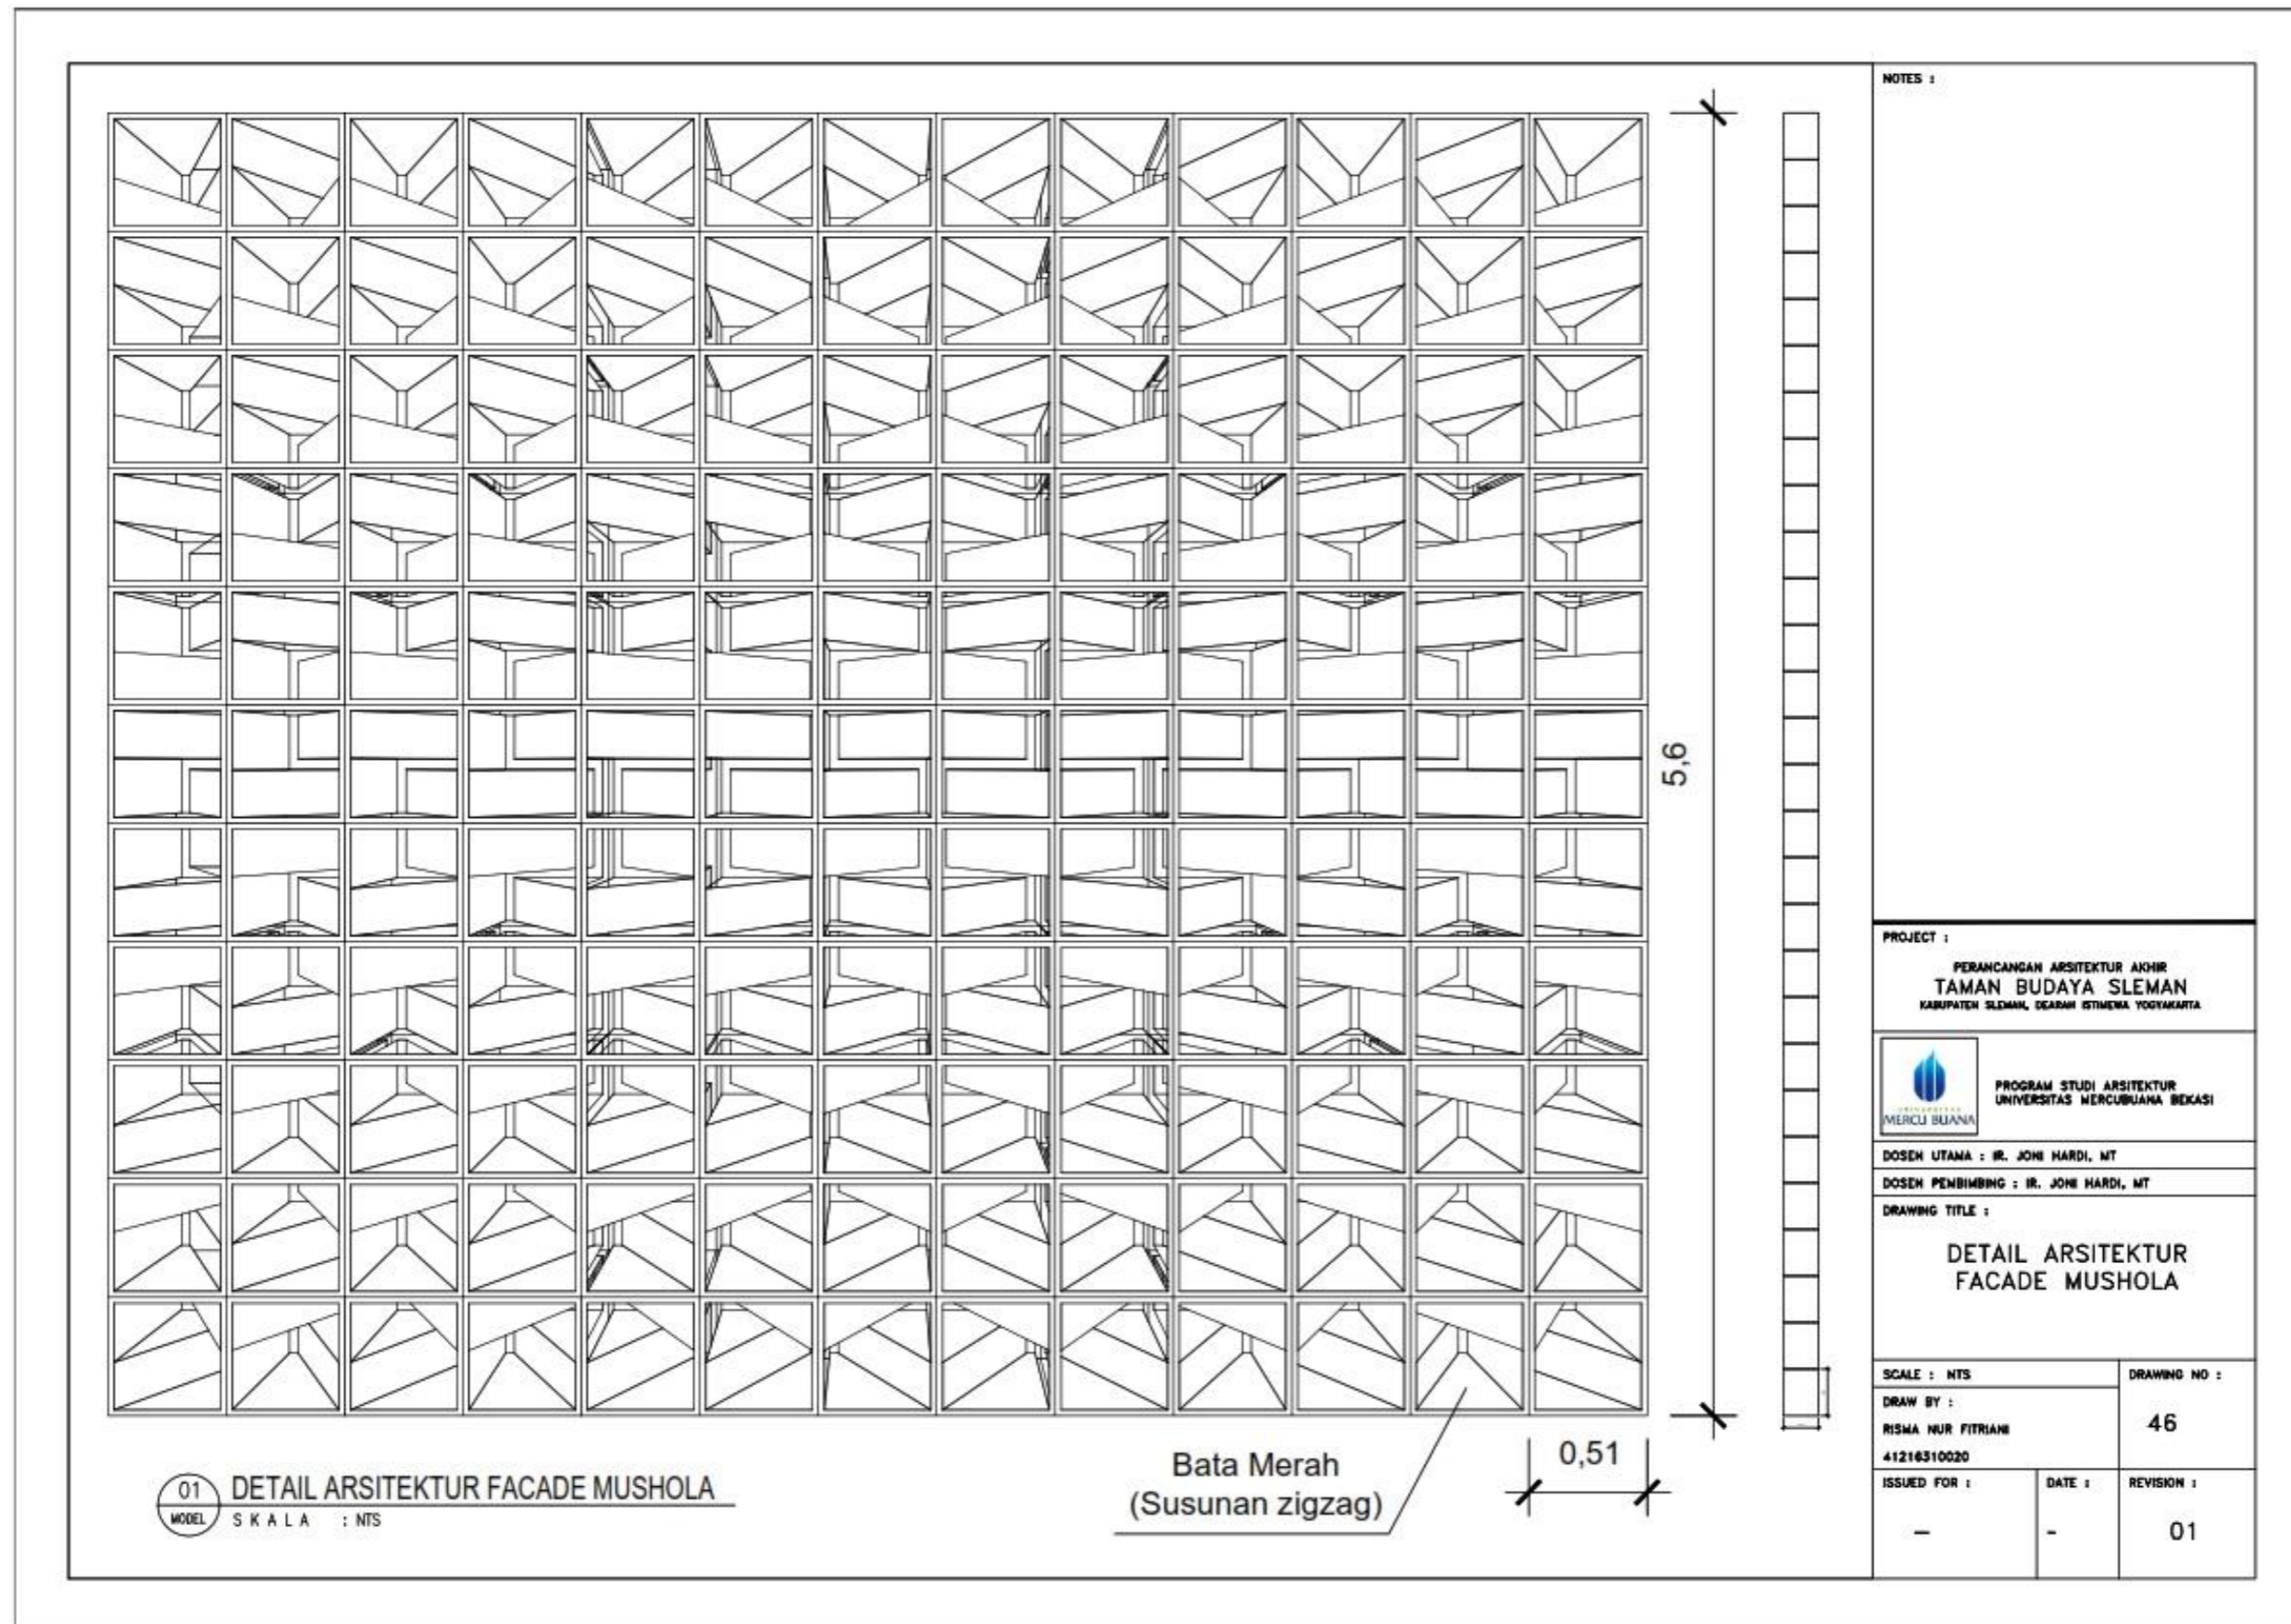

Gambar 5.80 Detail Arsitektur Façade Mushola  
 (Sumber : Data Pribadi)




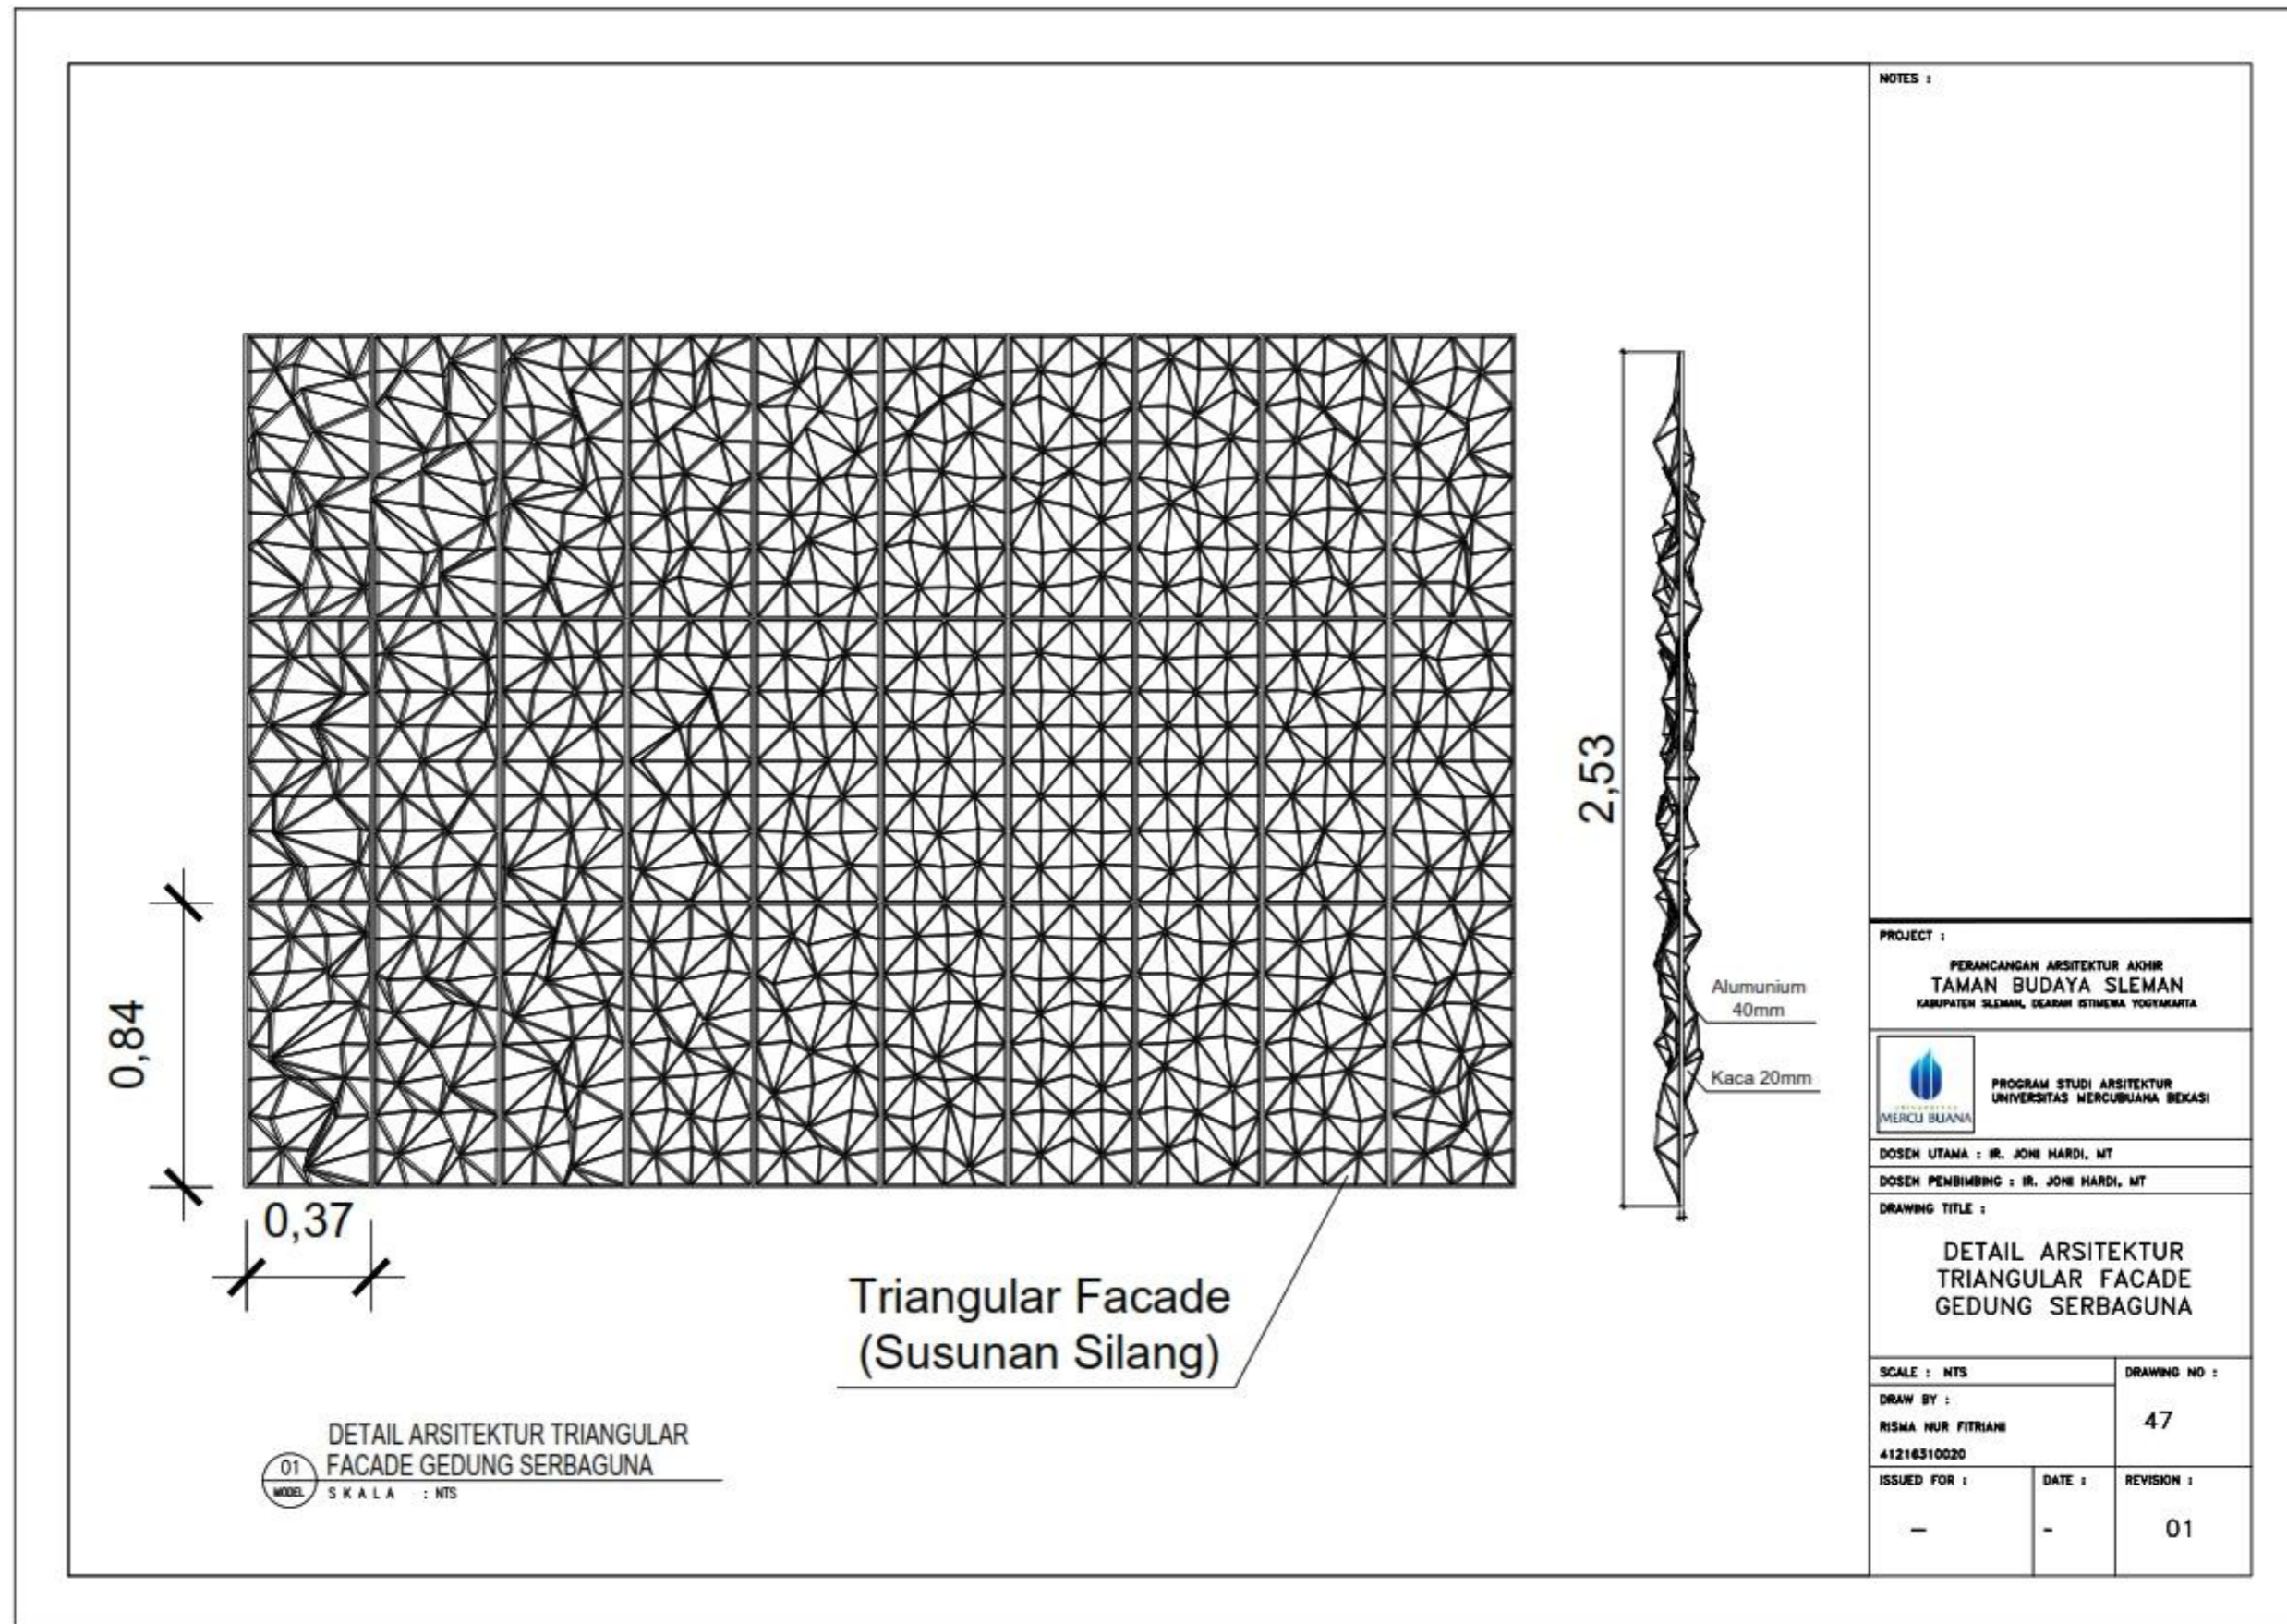

Gambar 5.81 Detail Arsitektur Triangular Façade Gedung Serbaguna  
 (Sumber : Data Pribadi)




5.20 Tampak Homestay VIP

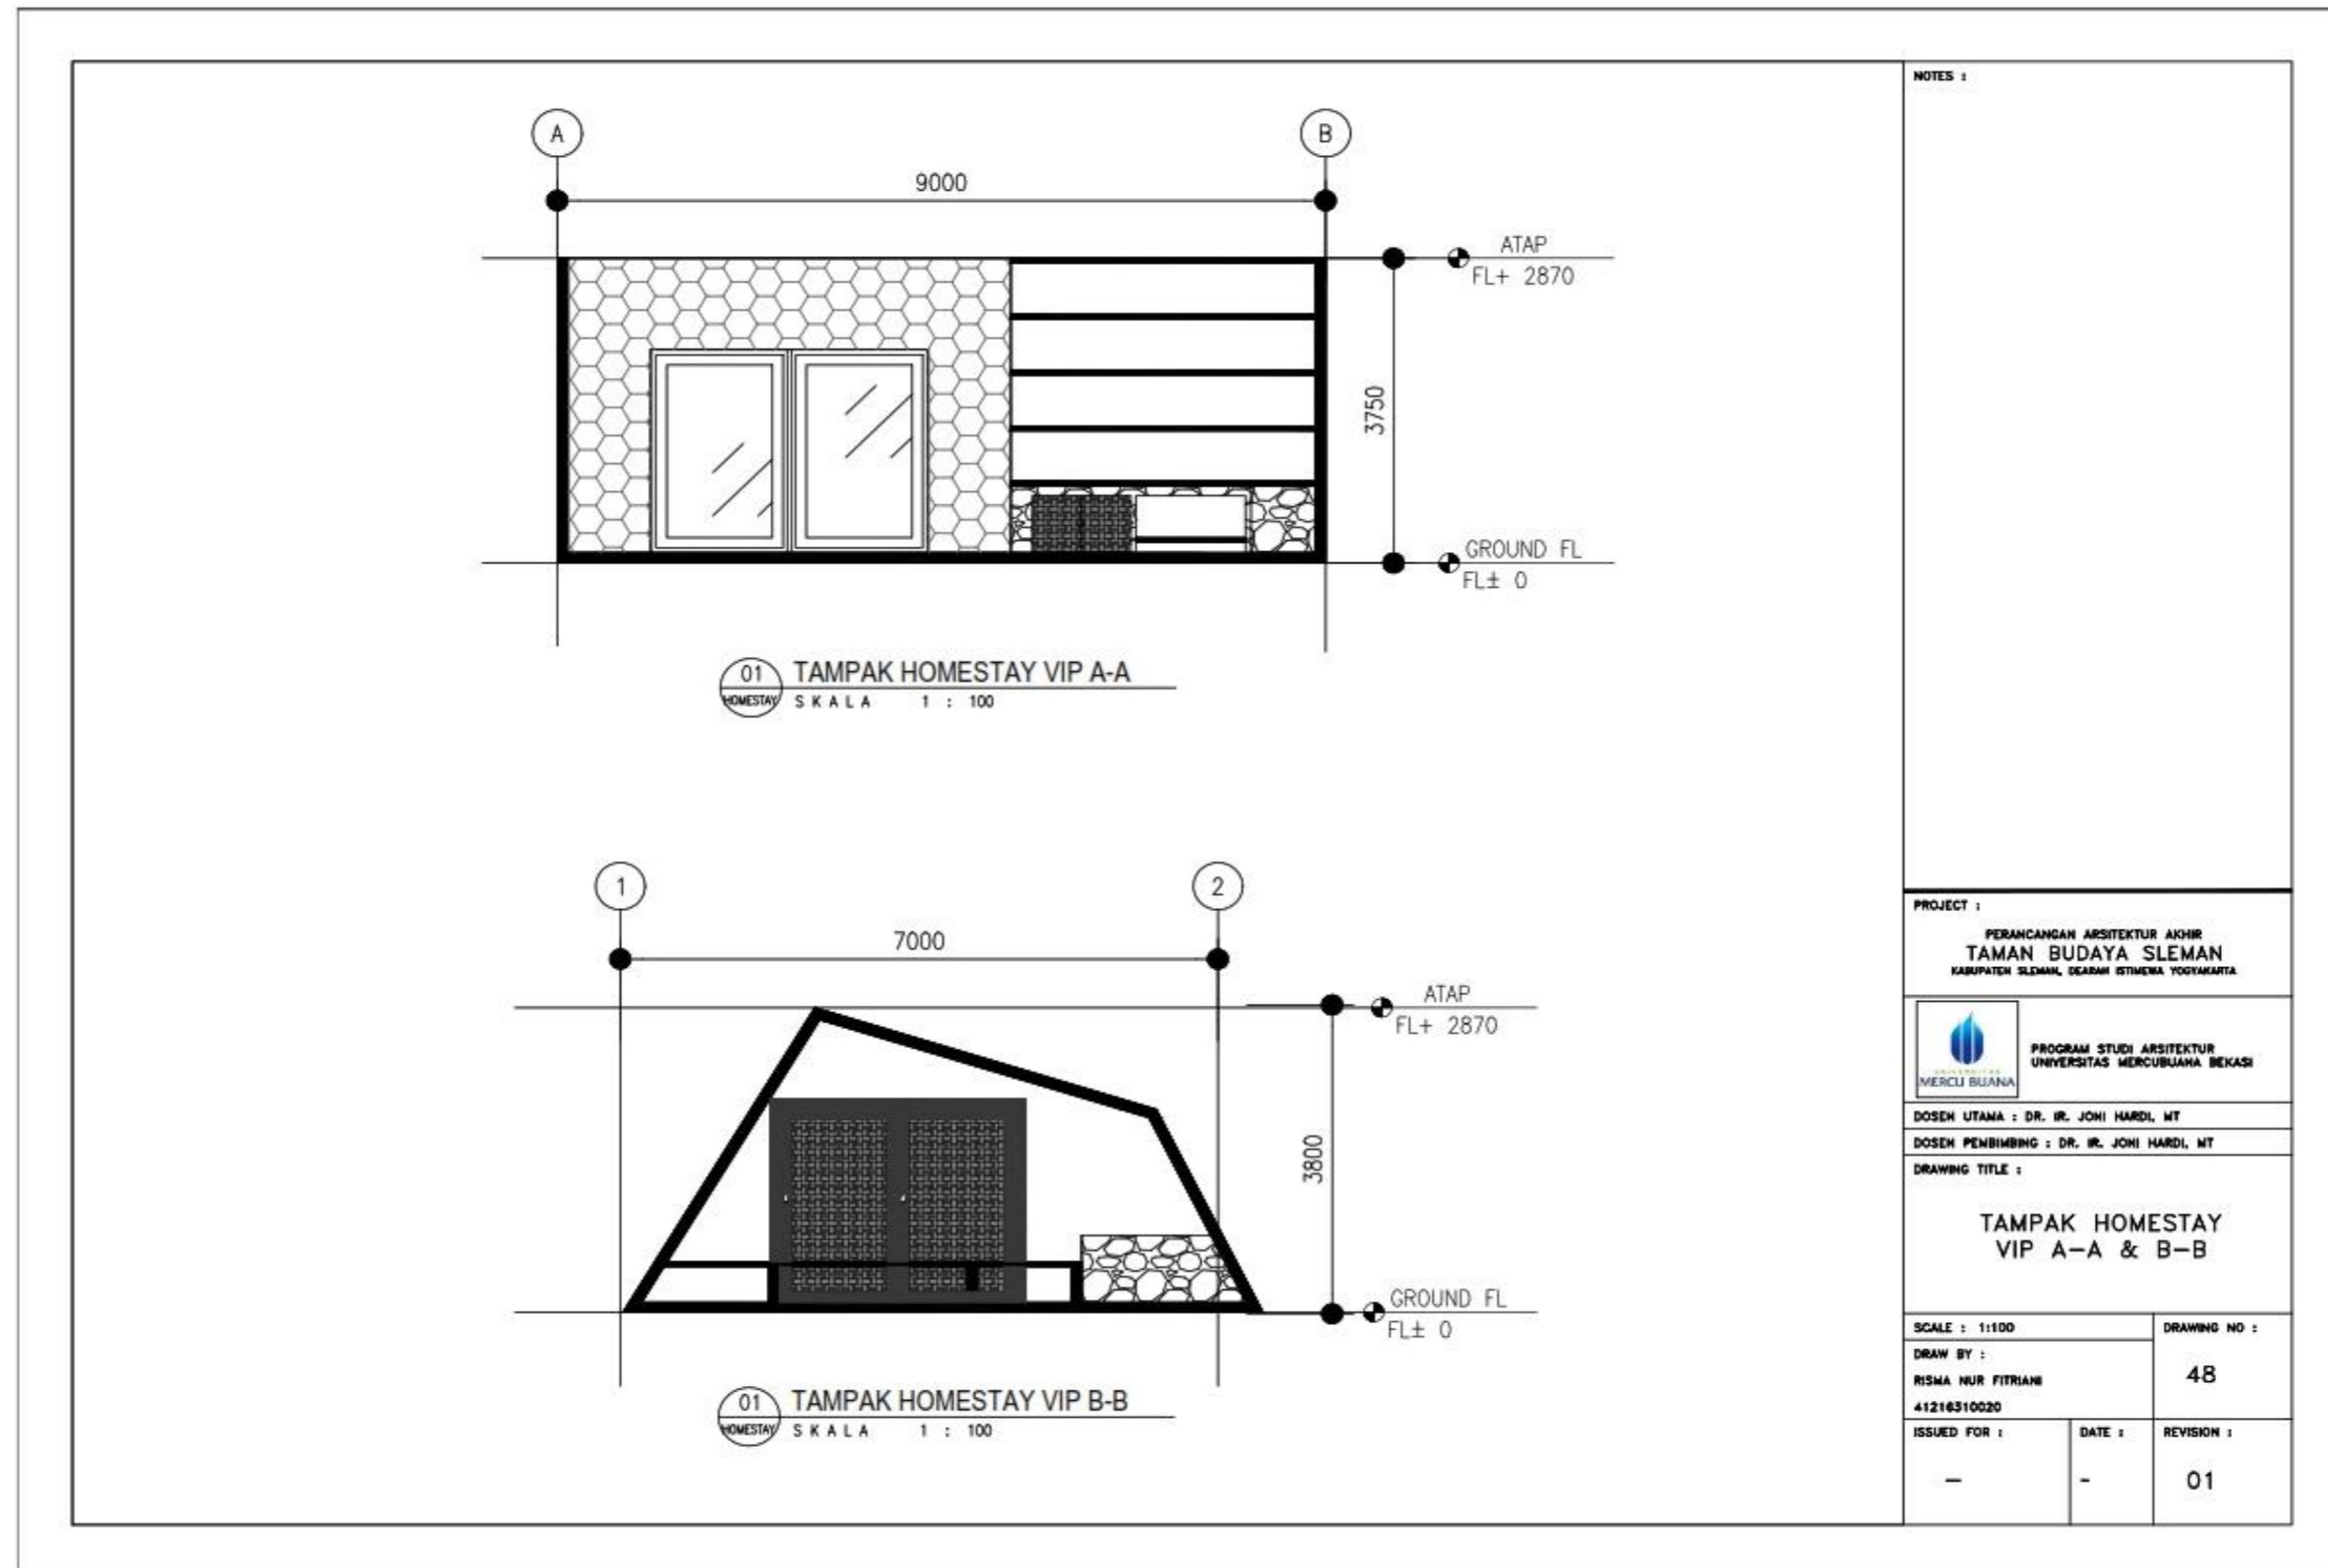

Gambar 5.82 Tampak Homestay VIP A-A & B-B

(Sumber : Data Pribadi)


5.21 Tampak Homestay VVIP

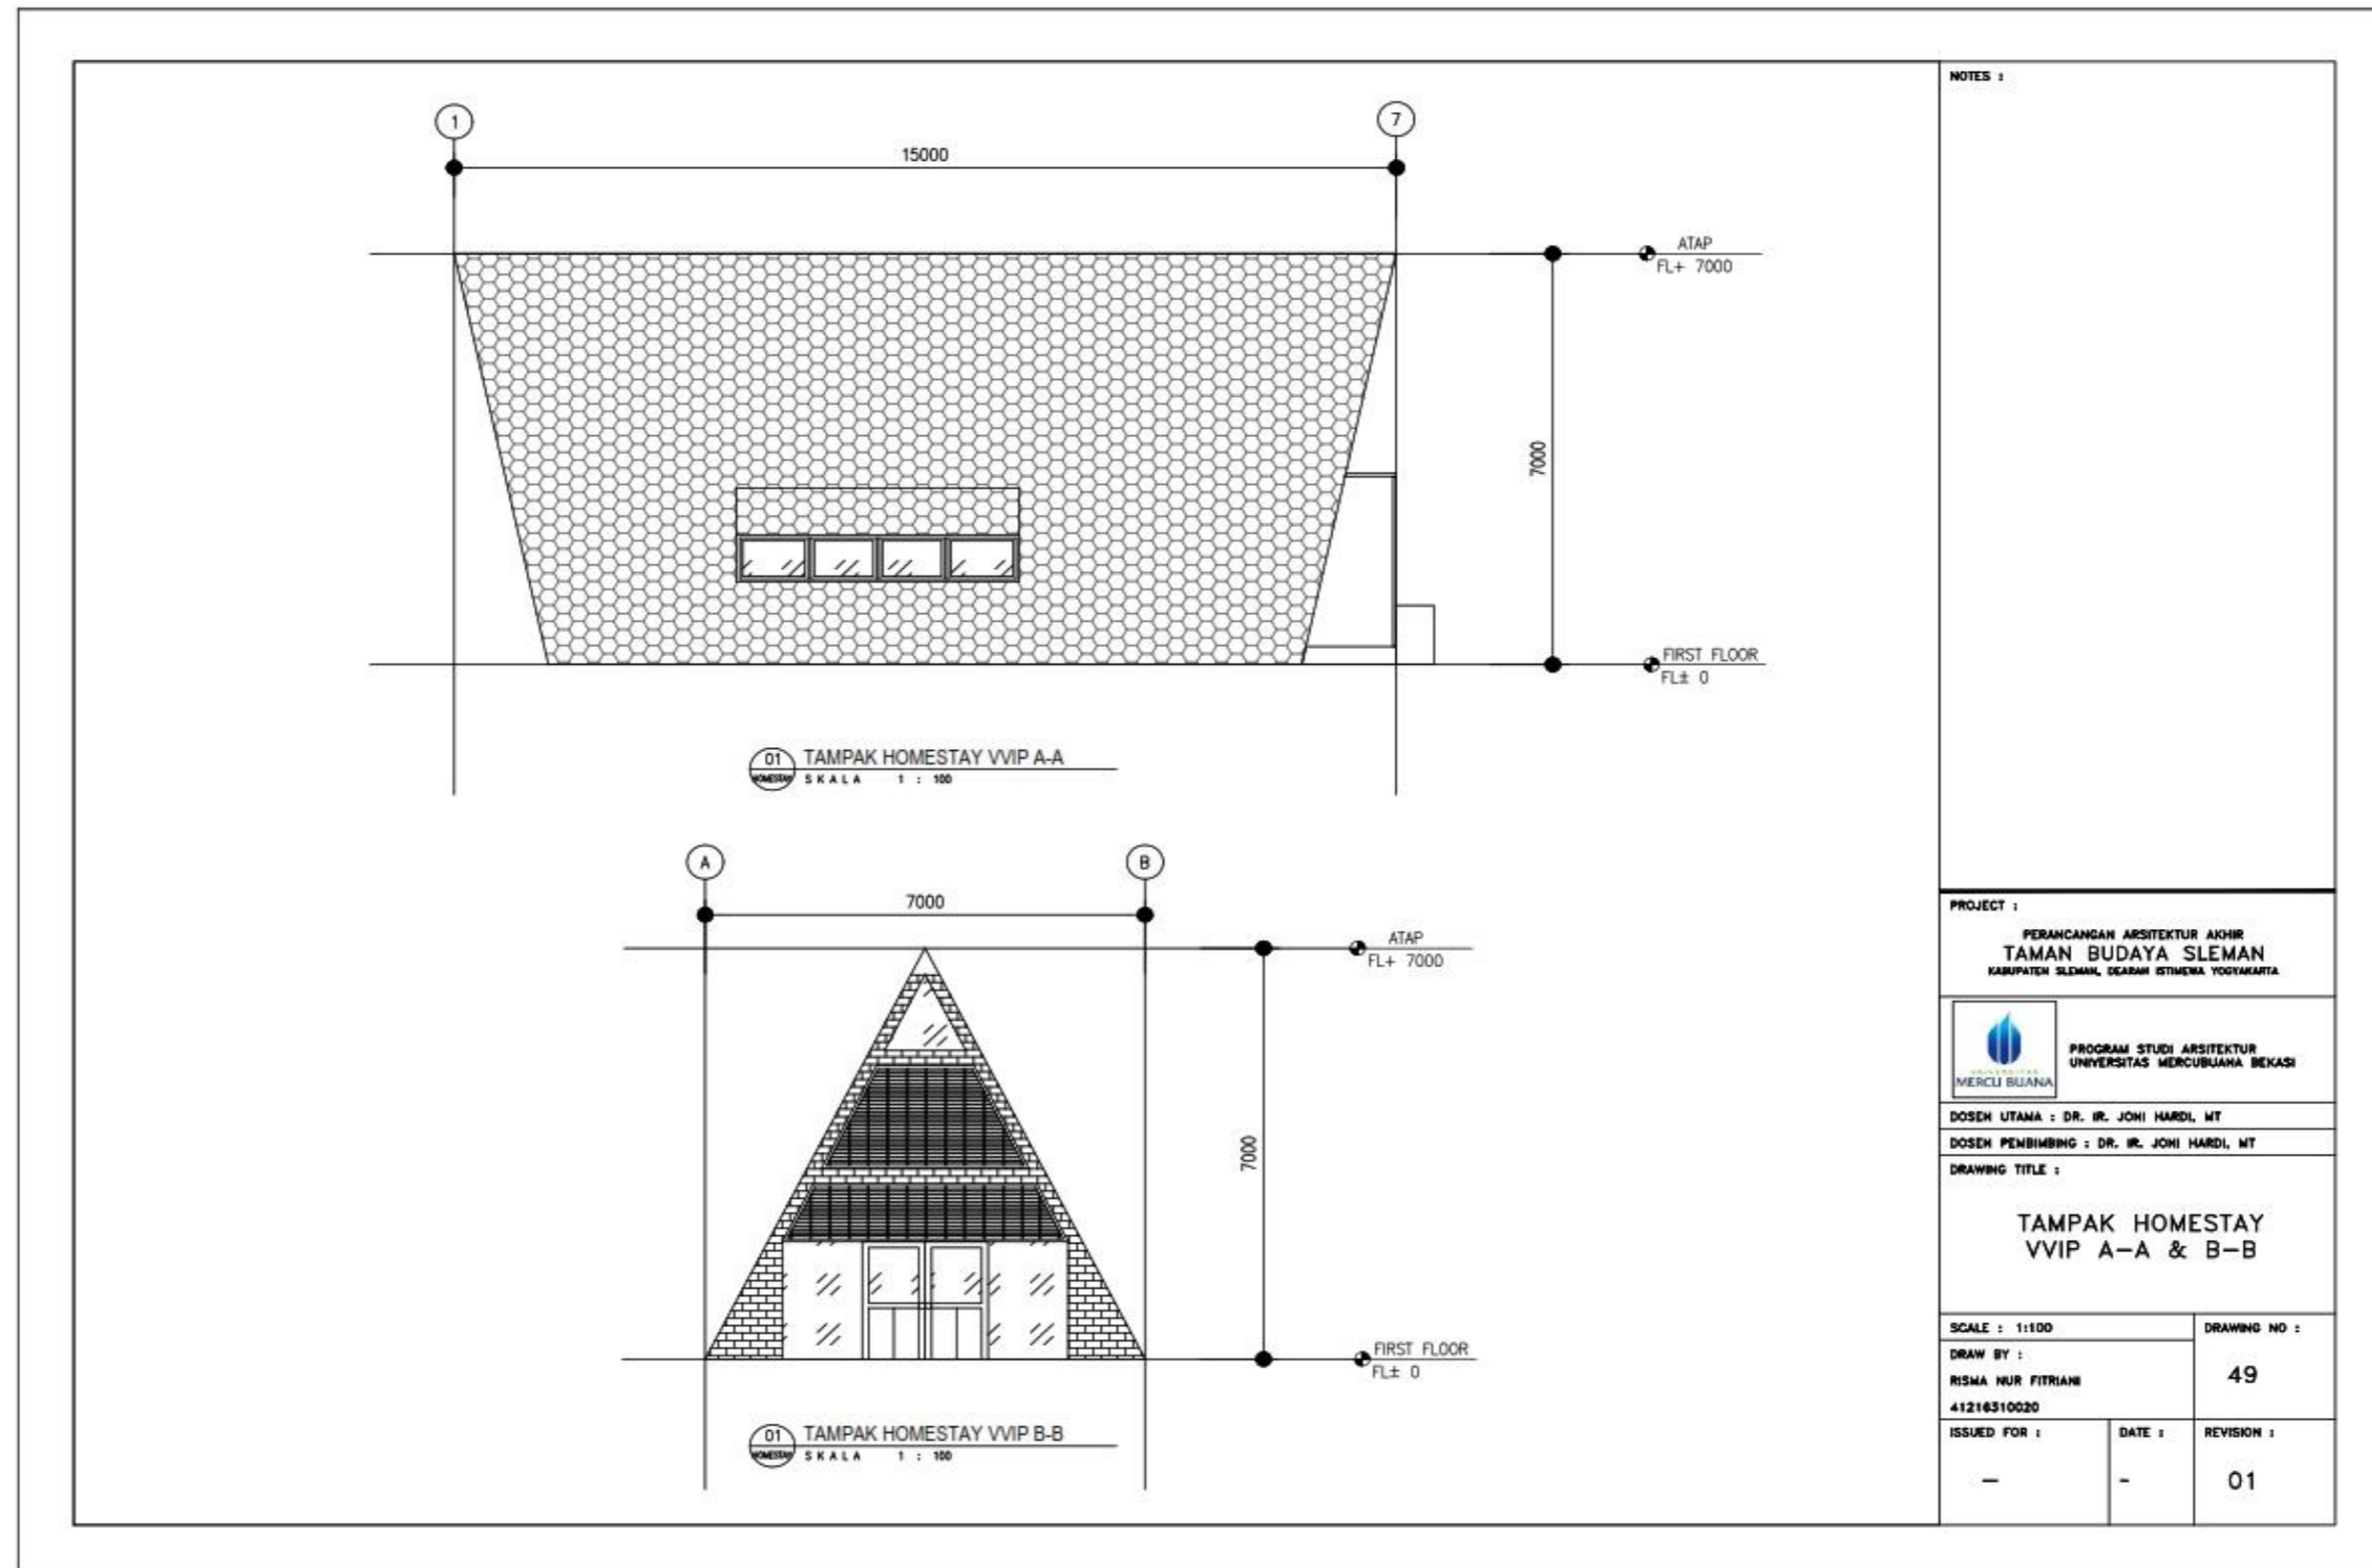

Gambar 5.83 Tampak Homestay VVIP A-A & B-B

(Sumber : Data Pribadi)

5.22 Tampak Homestay AULA

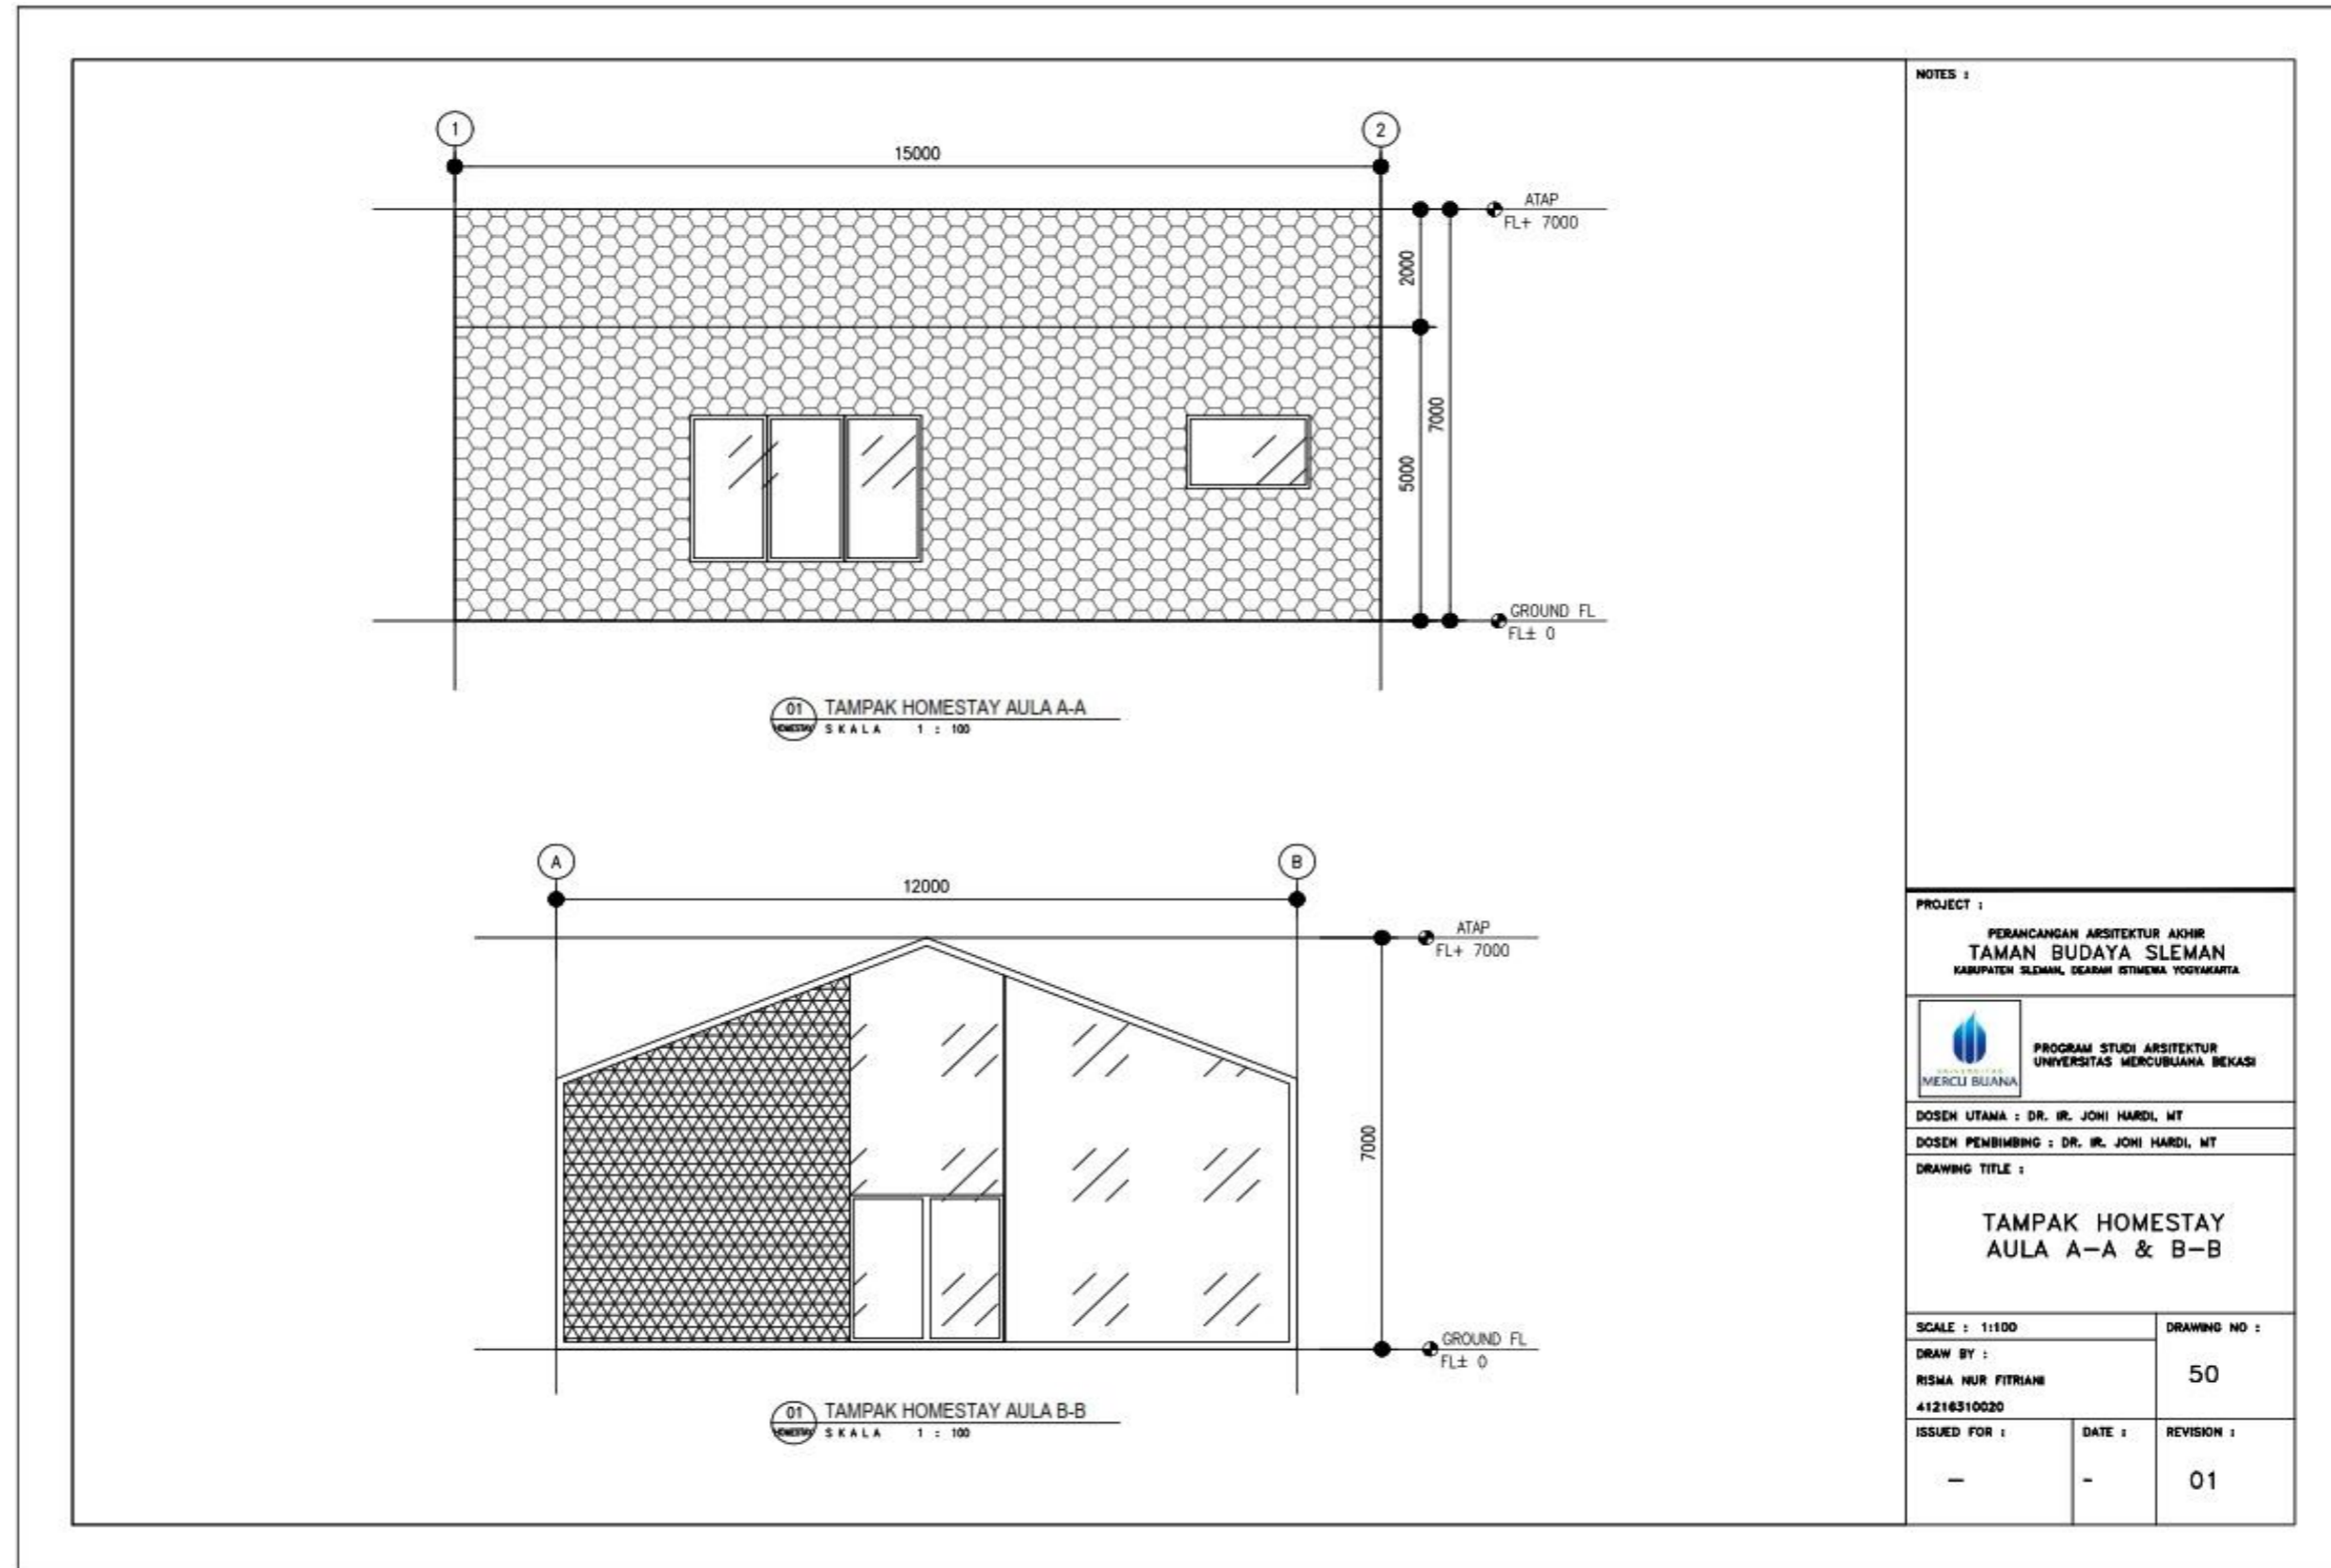

Gambar 5.84 Tampak Homestay AULA A-A & B-B

(Sumber : Data Pribadi)